

Tree Palette

Ref	Description
T1	Betula pendula
T2	Liquidambar styraciflua
T3	Amelanchier lamarckii
Ex	Existing Tree Retained

Planting Palette

Ref	Description
ExH	Existing Hedgerow Retained

M1

Ornamental Planting Mix

- Cornus sanguinea 'Midwinter Fire'
- Deschampsia cespitosa 'Bronzeschleier'
- Echinacea paradoxa
- Echinops bannaticus
- Helictotrichon sempervirens
- Helleborus 'White Beauty'
- Philomis russeliana
- Sanguisorba officinalis
- Stachys byzantina
- Symphyotrichium 'Little Carlow'

M2

Shade Tolerant Planting Mix

- Anemone nemorosa
- Anemone x hybrida 'Honorine Jobert'
- Brunnera macrophylla
- Bergenia 'Wintermärchen'
- Dryopteris filix-mas
- Fatsia japonica
- Luzula sylvatica
- Polystichum polyblepharum
- Vinca minor f. alba 'Gertrude Jekyll'


Planting & Tree Notes

1

Planting mix species will be developed for the final application submission and detailed planting plans will be agreed post-consent through condition.

2

All existing trees to be retained where possible, pending inspection by a qualified arboriculturalist to ensure suitability for retention. Any trees deemed for removal to be used within the landscape scheme where possible, recycling material to produce bark mulch, play equipment or ecological installations.

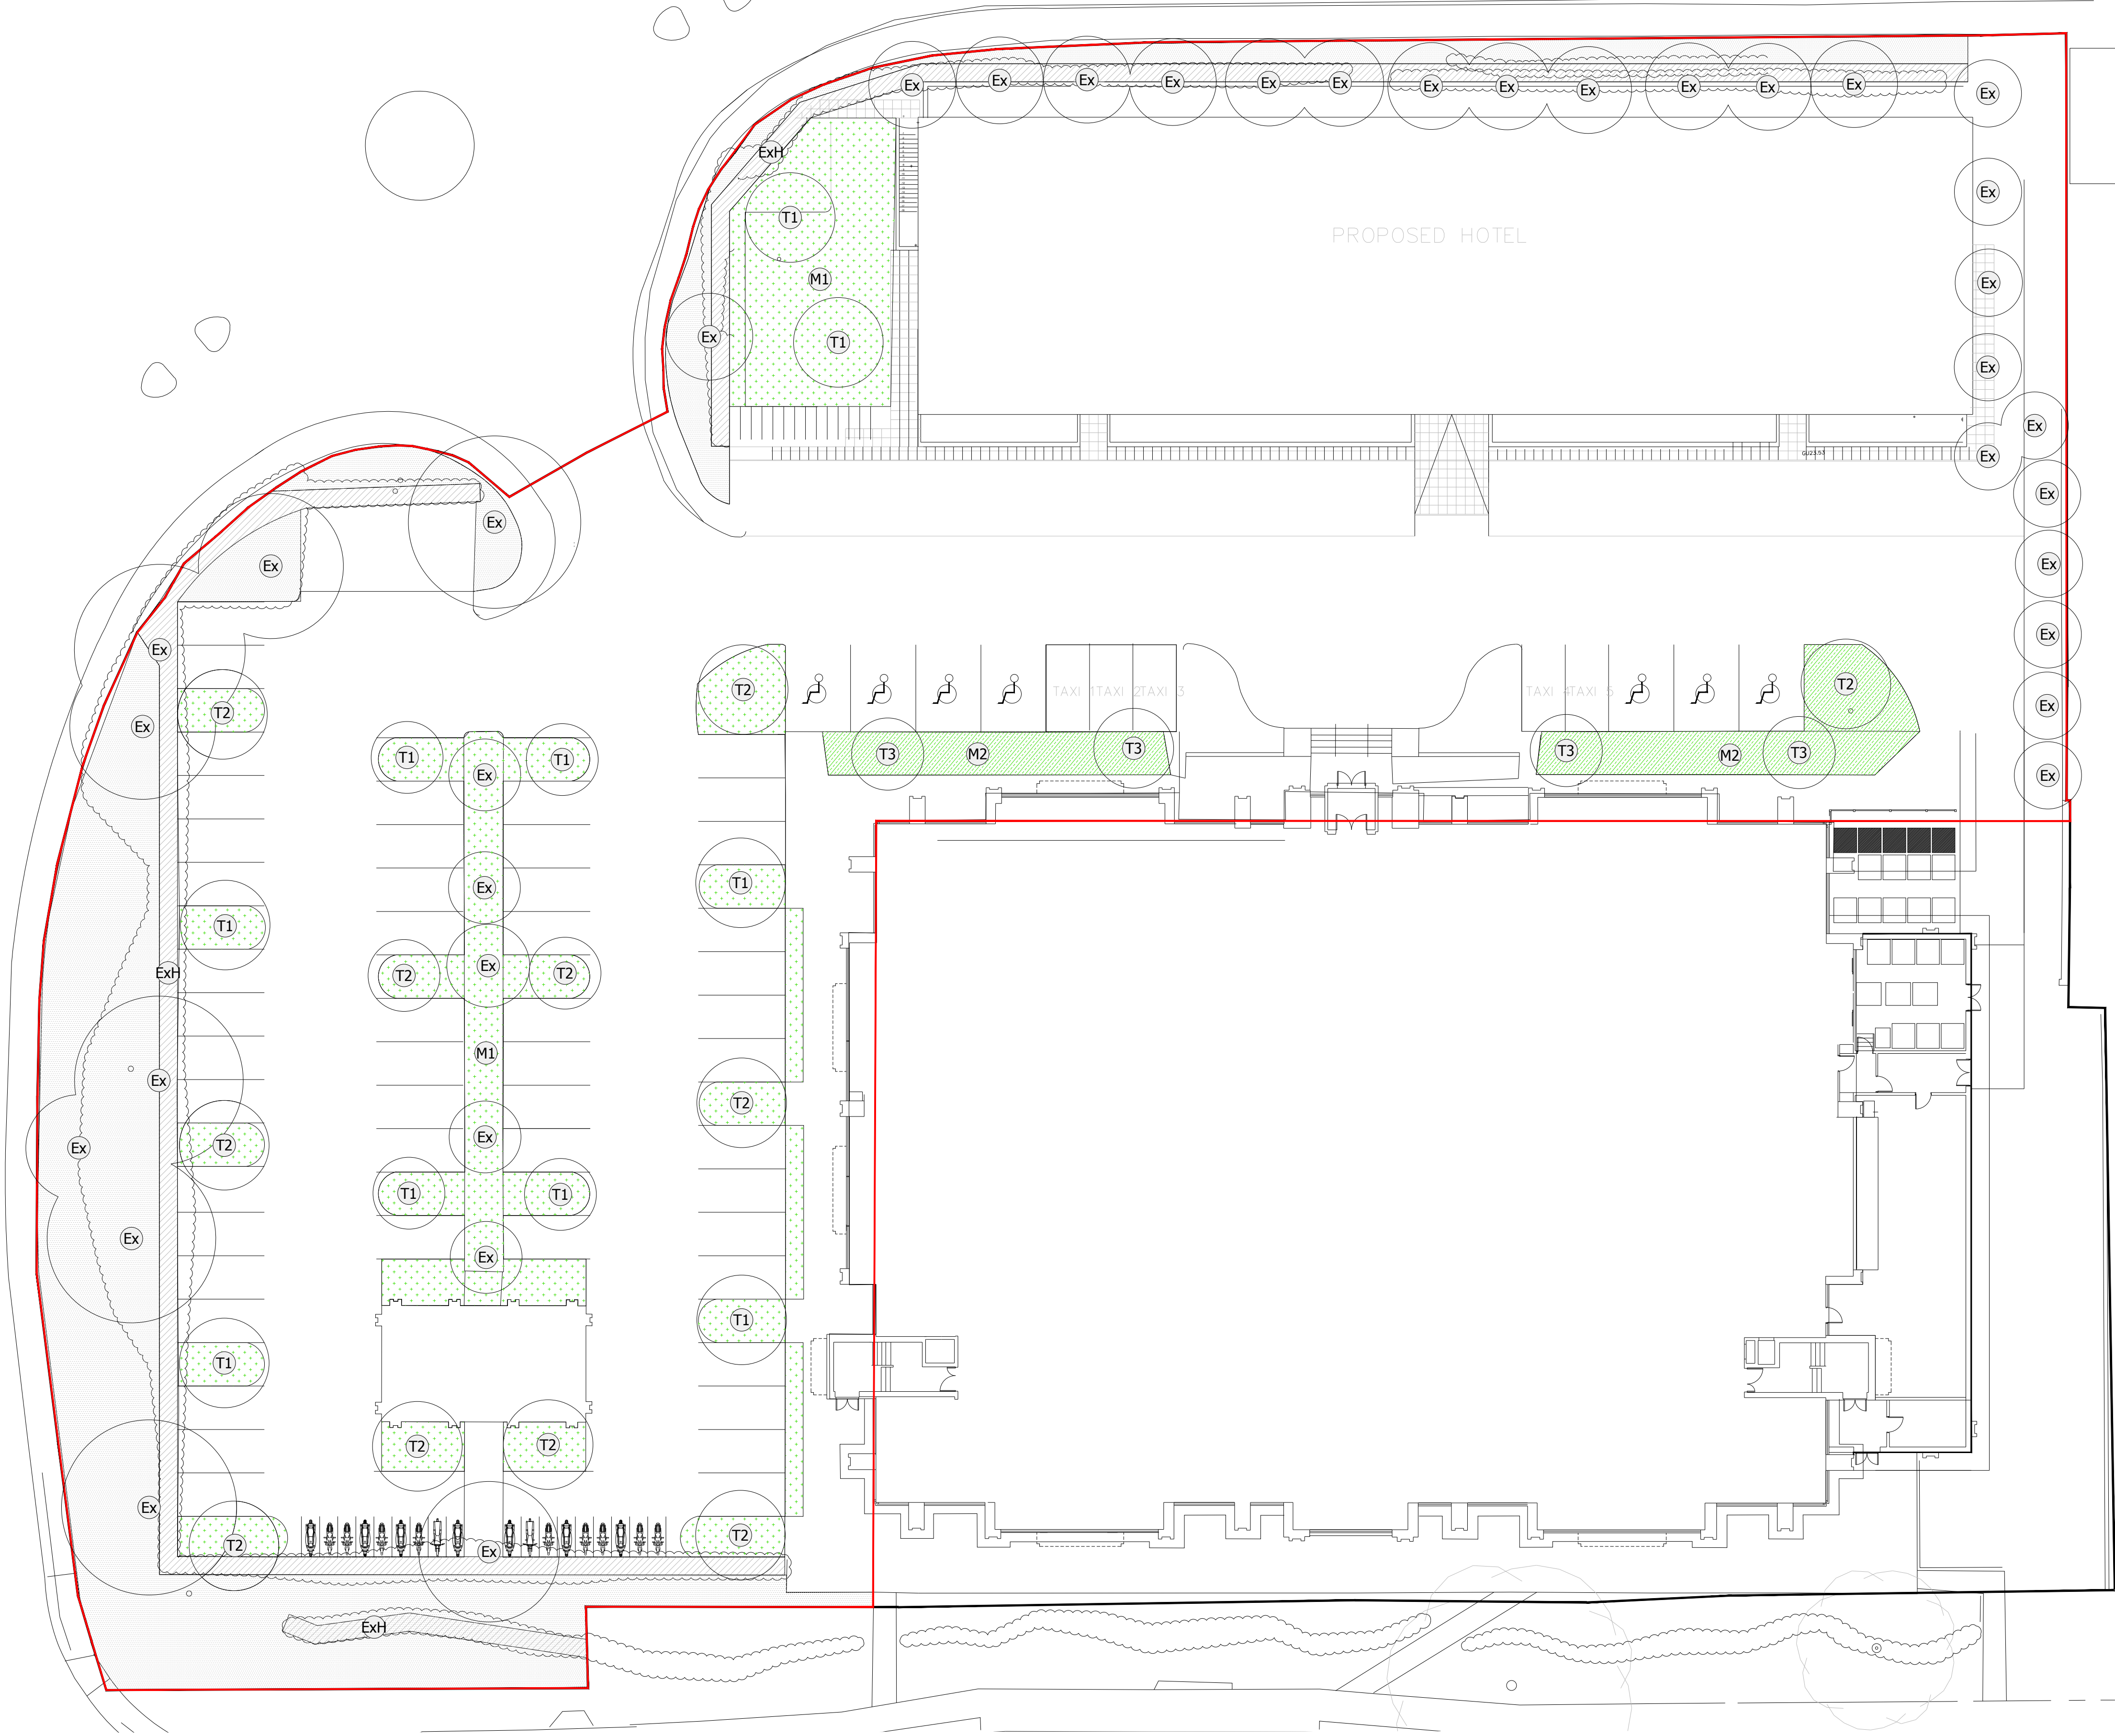

North

Scale 1:200

05m10m20m

Notes

The scope of this drawing is the identification and arrangement of landscape elements for the purposes of planning submission and must be read in conjunction with the design team discipline's respective drawings.
Information beyond red line shown indicatively only.
Based on context and architectural information received from Denner Ellis Boddington Architects.
Highways layouts, structural, civil and mechanical and electrical engineer elements by others.
All trees, proposed and existing, must be assessed by the structural engineer to ensure adequate detailing based on NHBC and best practice guidelines.

Rev 00 | First issue for comment05.06.26

Planting Strategy

Bath Road, Heathrow

Client:

Nine Group Ltd

Status:

Planning

Scale:

1:200 @ A1

Drawing no:

MTC207P02

Revision:

00

m a t c h

landscape architects