



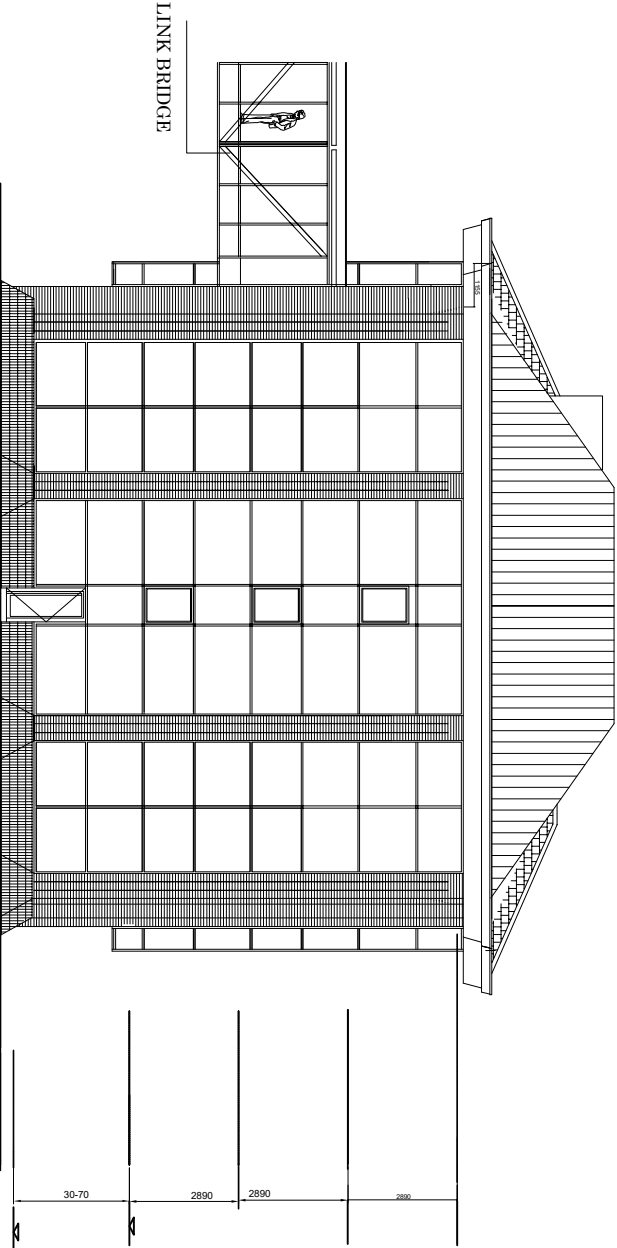

Notes:
1. This drawing is for information only.
2. Contractor to take and check all dimensions on site.
3. All dimensions are given in millimetres unless otherwise stated.
4. Dimensions on this drawing are given in millimetres unless otherwise stated.
5. Dimensions on this drawing are given in millimetres unless otherwise stated.

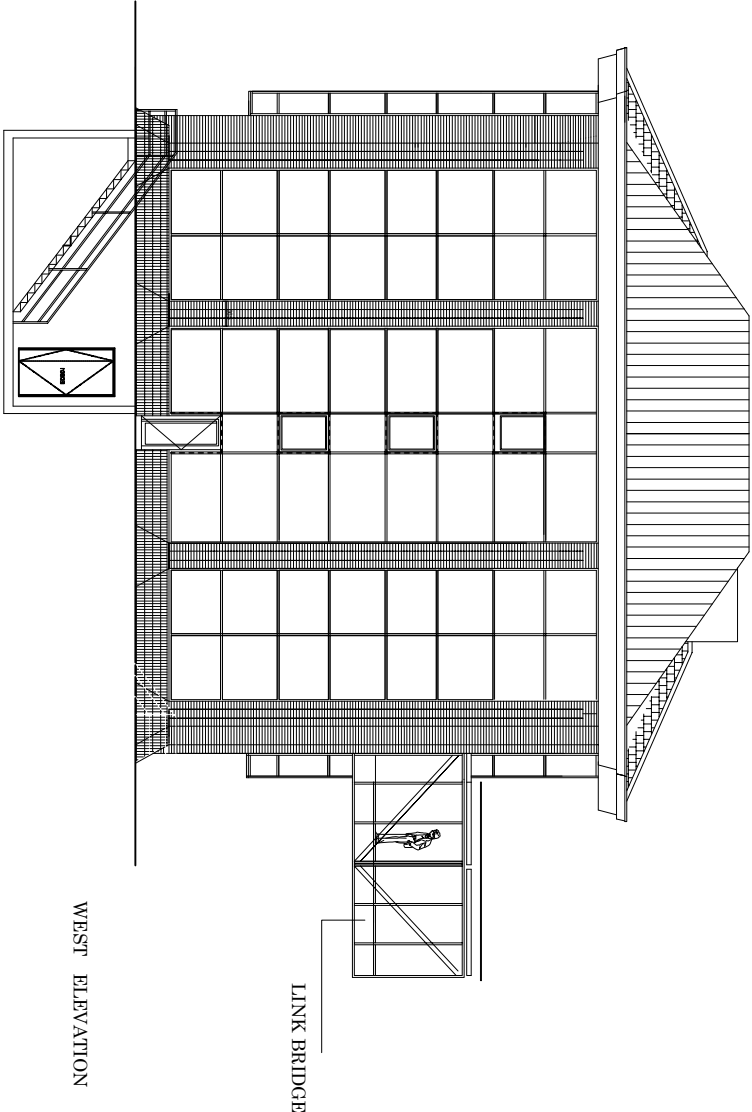

Rev.	Description	Initial	Date

Rev.	Description	Initial	Date

DENNER ELLIS BODDINGTON
CHARTERED ARCHITECTS
Phoenix Yard, 55 King's Cross Road, London WC1X 9LW
Telephone: 020 7239 4903 Fax: 020 78472 7482
E-Mail: architects@denner.co.uk

Client
NINE GROUP LTD

Project
PROPOSED APART HOTEL
BATH ROAD HEATHROW

Drawn: NIT Checked: NIT Status: DMC-STATUS
Title
PROPOSED EAST / WEST ELEVATION

Date: DATE Plot Date: 20-04-23
Scale Drawing no.: **23/465 PA 010**
Revision

Anglo-Diverses Consultants Limited. This drawing is copyright.