


WEST ELEVATION

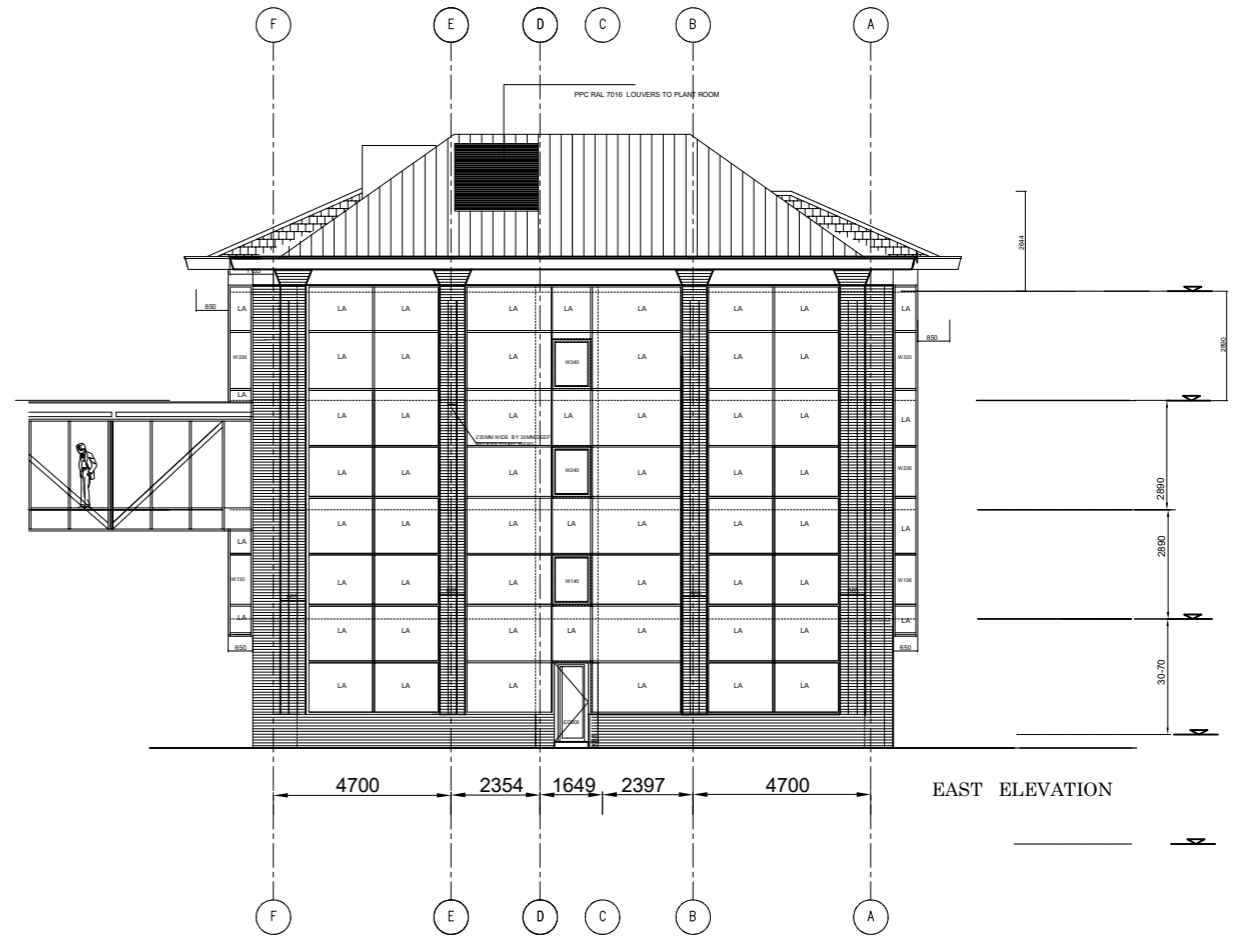

EAST ELEVATION

Notes.  
Do not scale from this drawing.  
Contractor to take and check all dimensions on site before work commences. Discrepancies to be reported to the architect. Subcontractors to verify all dimensions on site before making any drawings or commencing manufacture.



A PLANT ROOM LOUVERS ADDED N/E 11-02-06

**DENNER ELLIS BODDINGTON  
CHARTERED ARCHITECTS**

Phoenix Yard, 65 King's Cross Road, London WC1X 9LW  
Telephone: 020 7239 4903 Fax: 020 78412 7482  
E-Mail: architects@denelbod.co.uk

Client  
**NINE GROUP LTD**

Project  
**PROPOSED APART HOTEL  
BATH ROAD HEATHROW**

Drawn INIT Checked INIT Status DWG-STATUS  
Title  
**PROPOSED EAST / WEST ELEVATION**

Date DATE Plot Date 20-04-23

Scale

Drawing no. 23/465 PA 010 Revision A

Anglo-Overseas Consultants Limited. This drawing is copyright.

| Rev. | Description | Initial | Date |
|------|-------------|---------|------|
|      |             |         |      |