




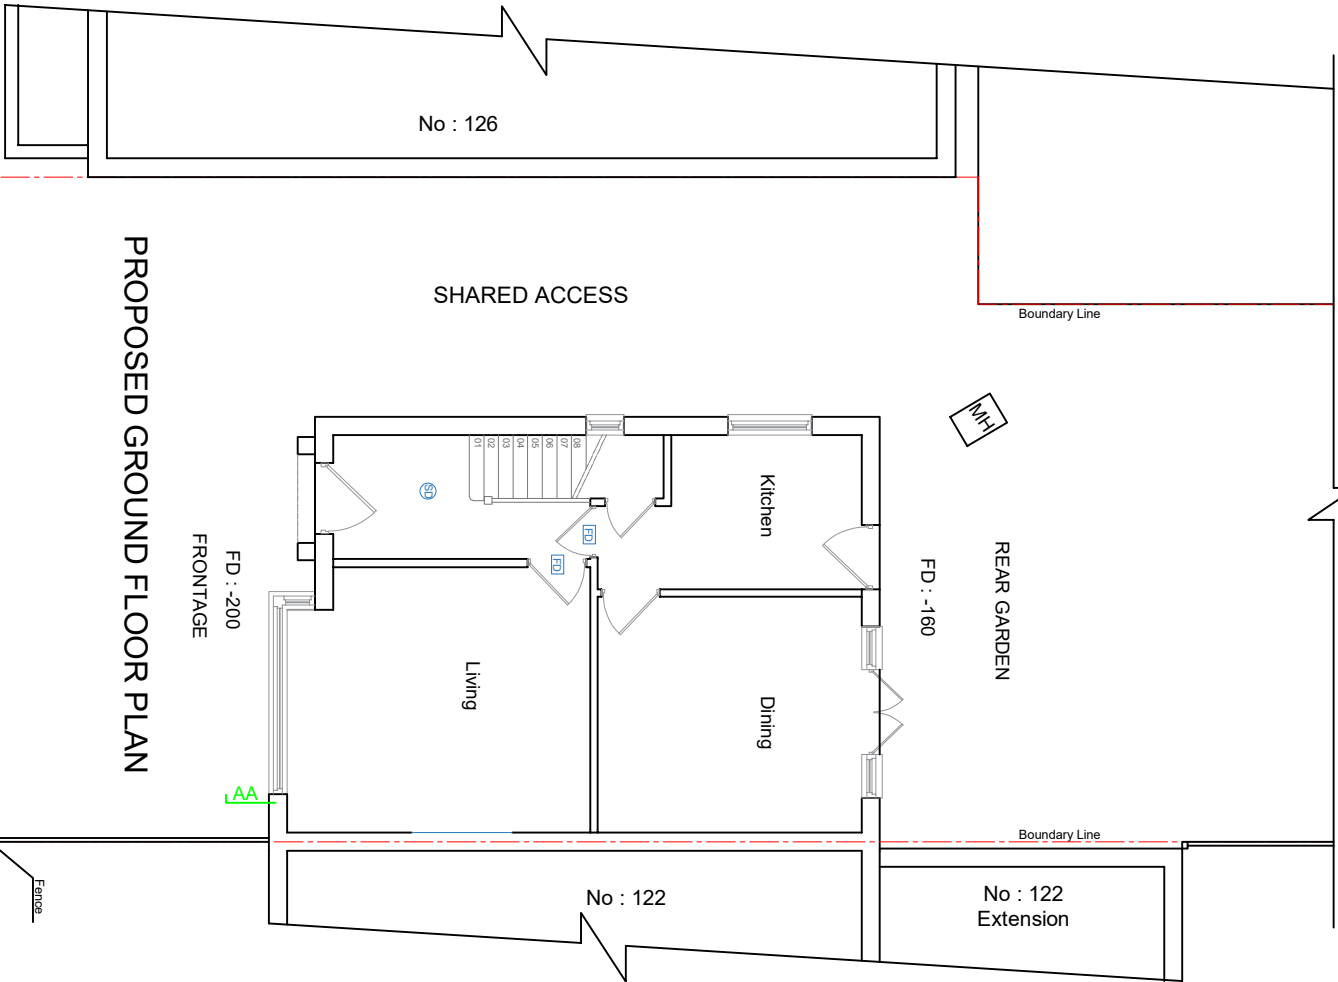

PROPOSED GROUND FLOOR PLAN

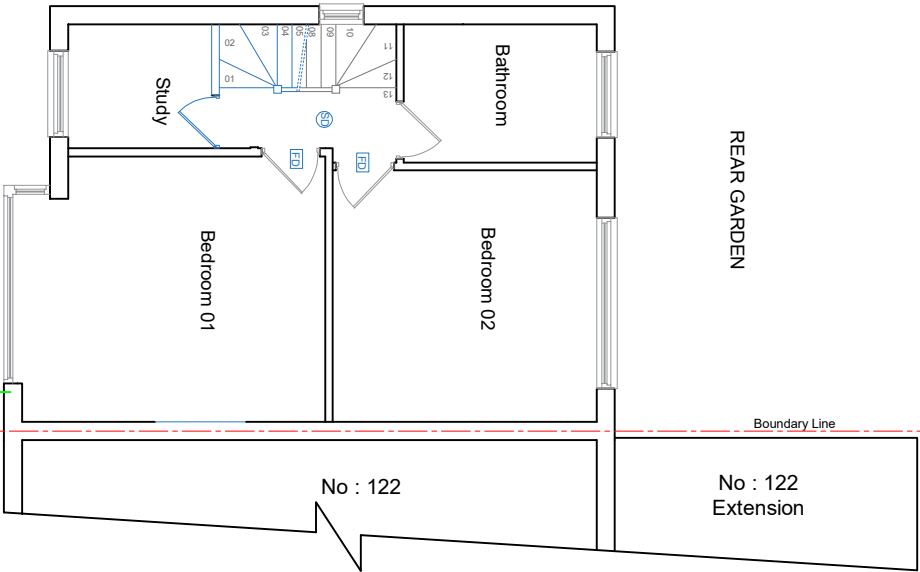

PROPOSED FIRST FLOOR PLAN

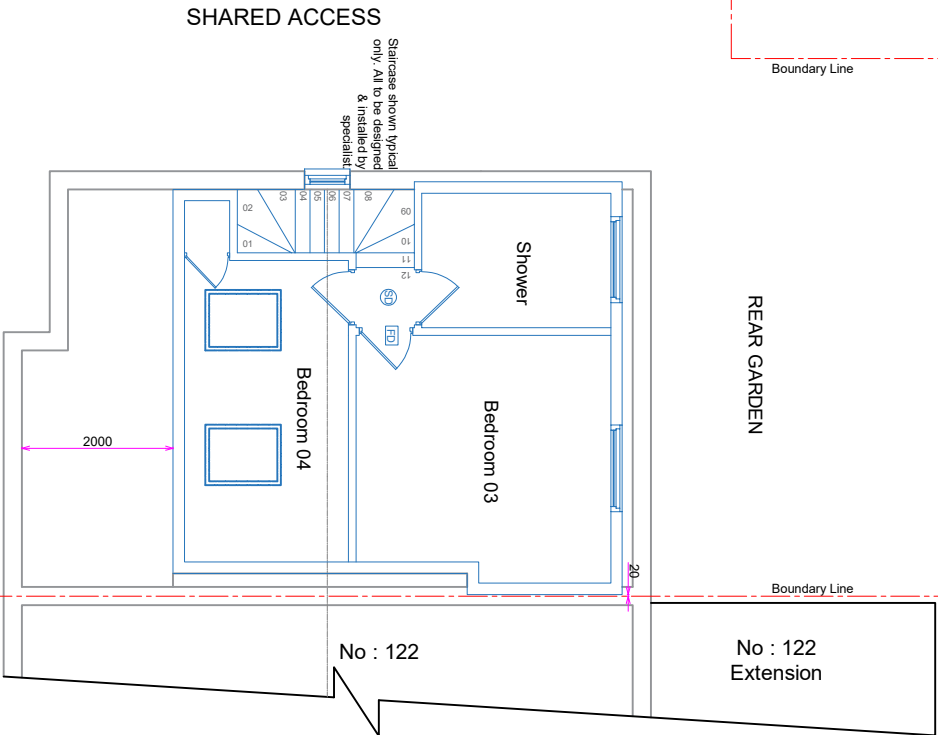

PROPOSED LOFT FLOOR PLAN

COPYRIGHT :

JOB TITLE : 124 West Drayton Road,
Uxbridge, UB8 3LE

DRAWING TITLE : Proposed Plans

SCALE : 1/100

Date : 18.07.2023

DRG No : 124WEST-05