



$$\begin{array}{r} 17 \\ 675 \\ 225 \\ \hline 900 \end{array}$$


DRG No : 124WEST-03

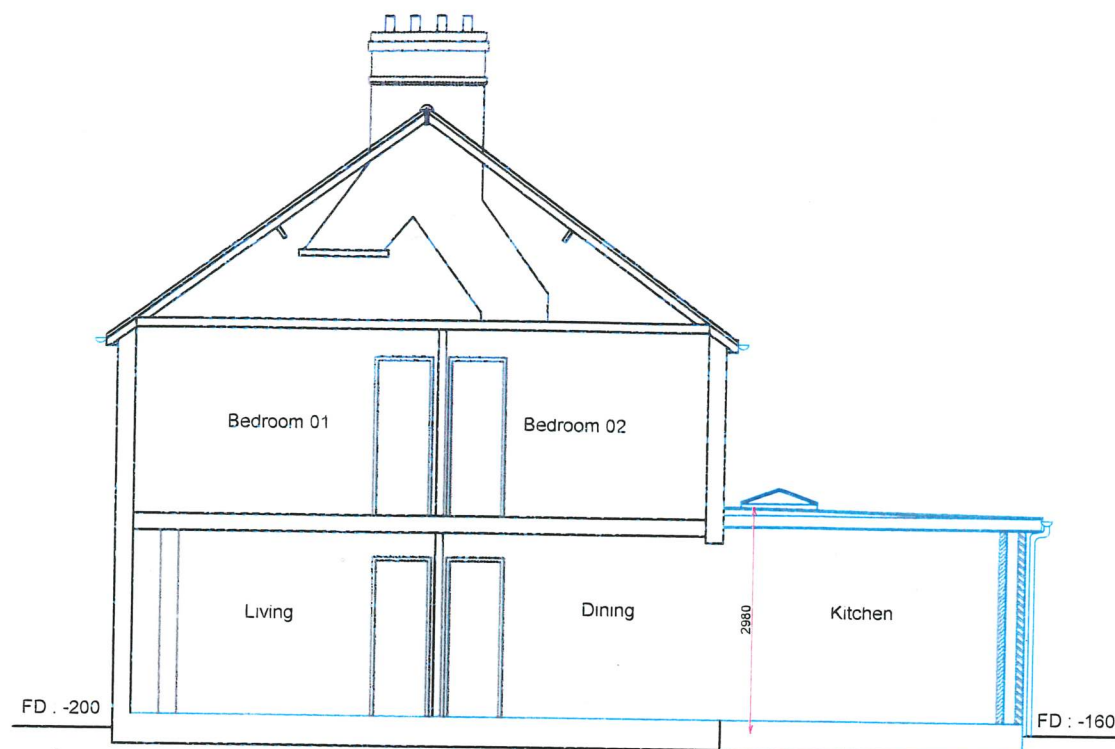


PROPOSED SECTION

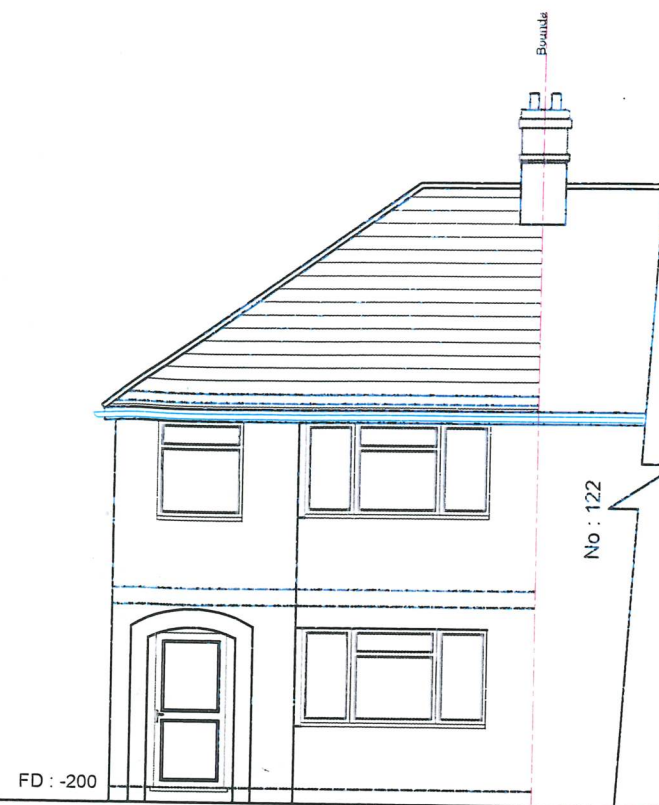


PROPOSED FRONT ELEVATION

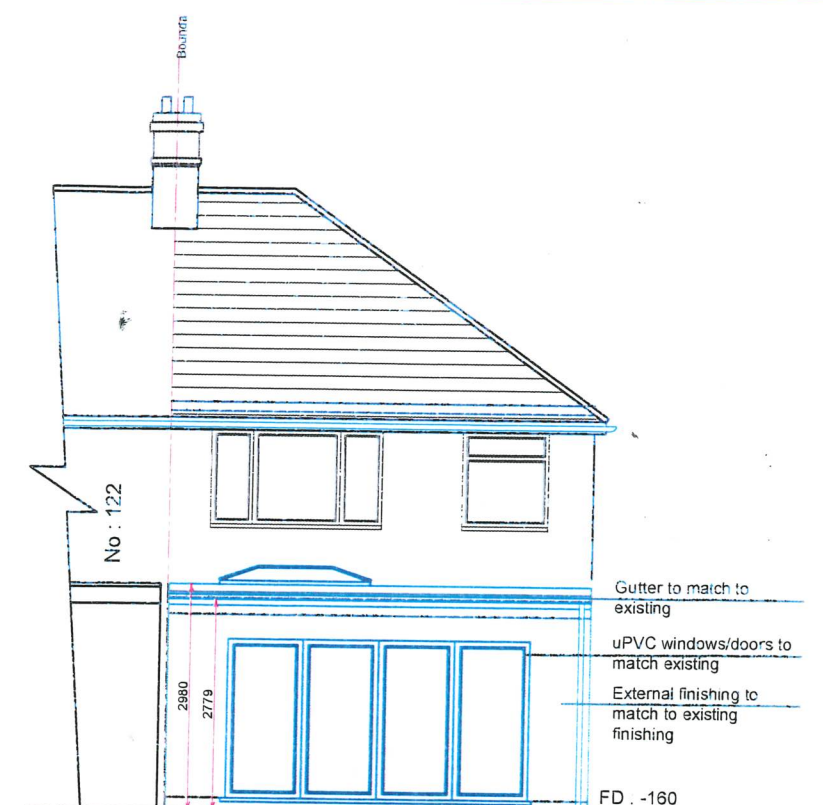

PROPOSED REAR ELEVATION

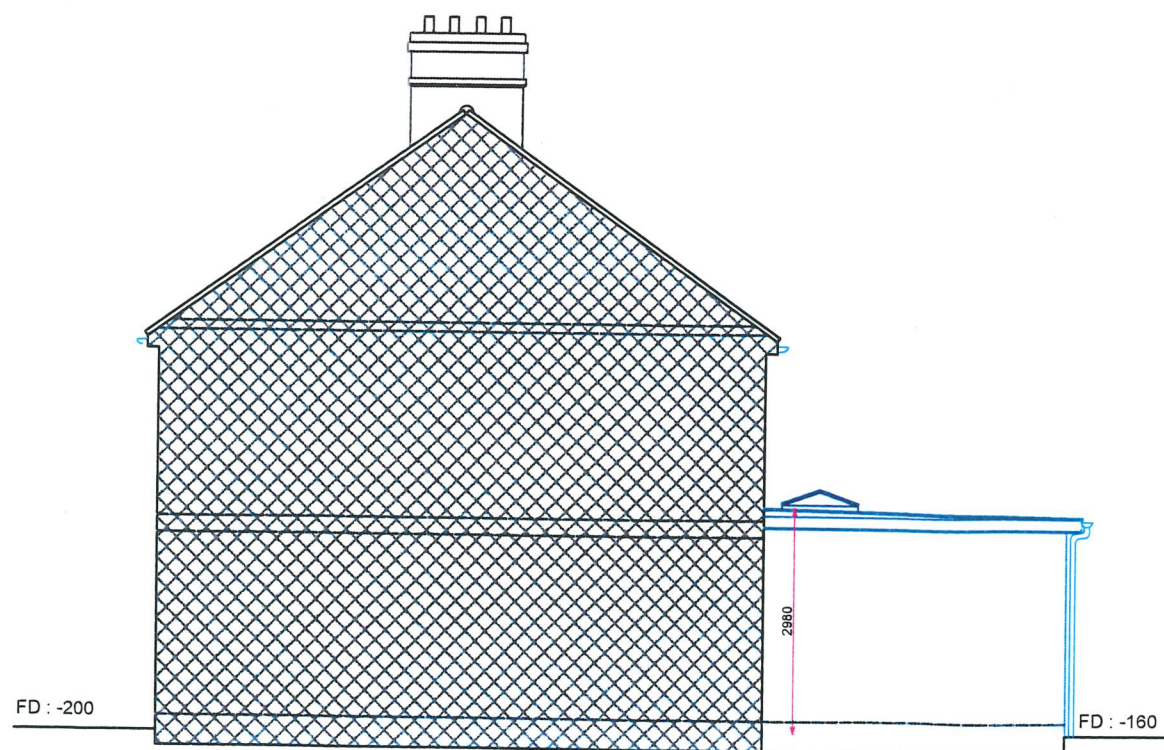

PROPOSED SIDE ELEVATION

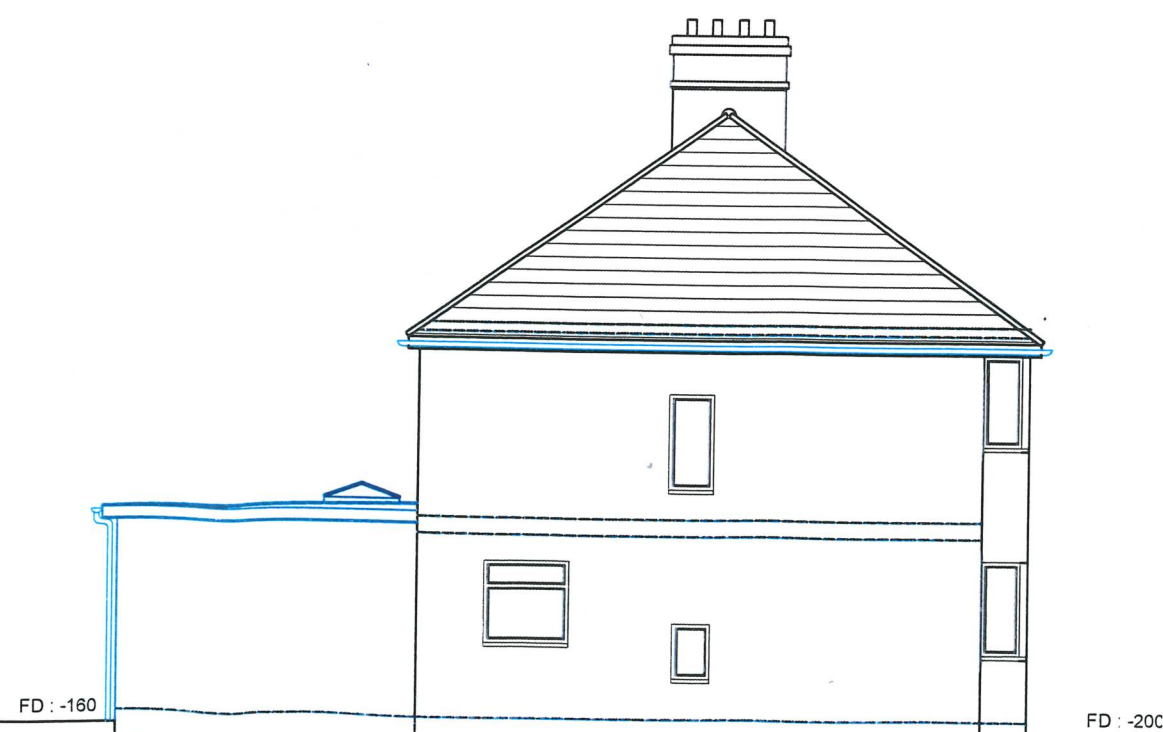

PROPOSED SIDE ELEVATION

ELEVATIONS
TO BE UPDATED
AS PER FLOOR
PLANS WHEN NEXT
PLANNING APPLICATION
SUBMITTED

COPYRIGHT :


JOB TITLE : 124 West Drayton Road,
Uxbridge, UB8 3LE

DRAWING TITLE : Proposed Elevations
Proposed Section


SCALE : 1/100

Date : 18.07.2023


DRG No : 124WEST-04

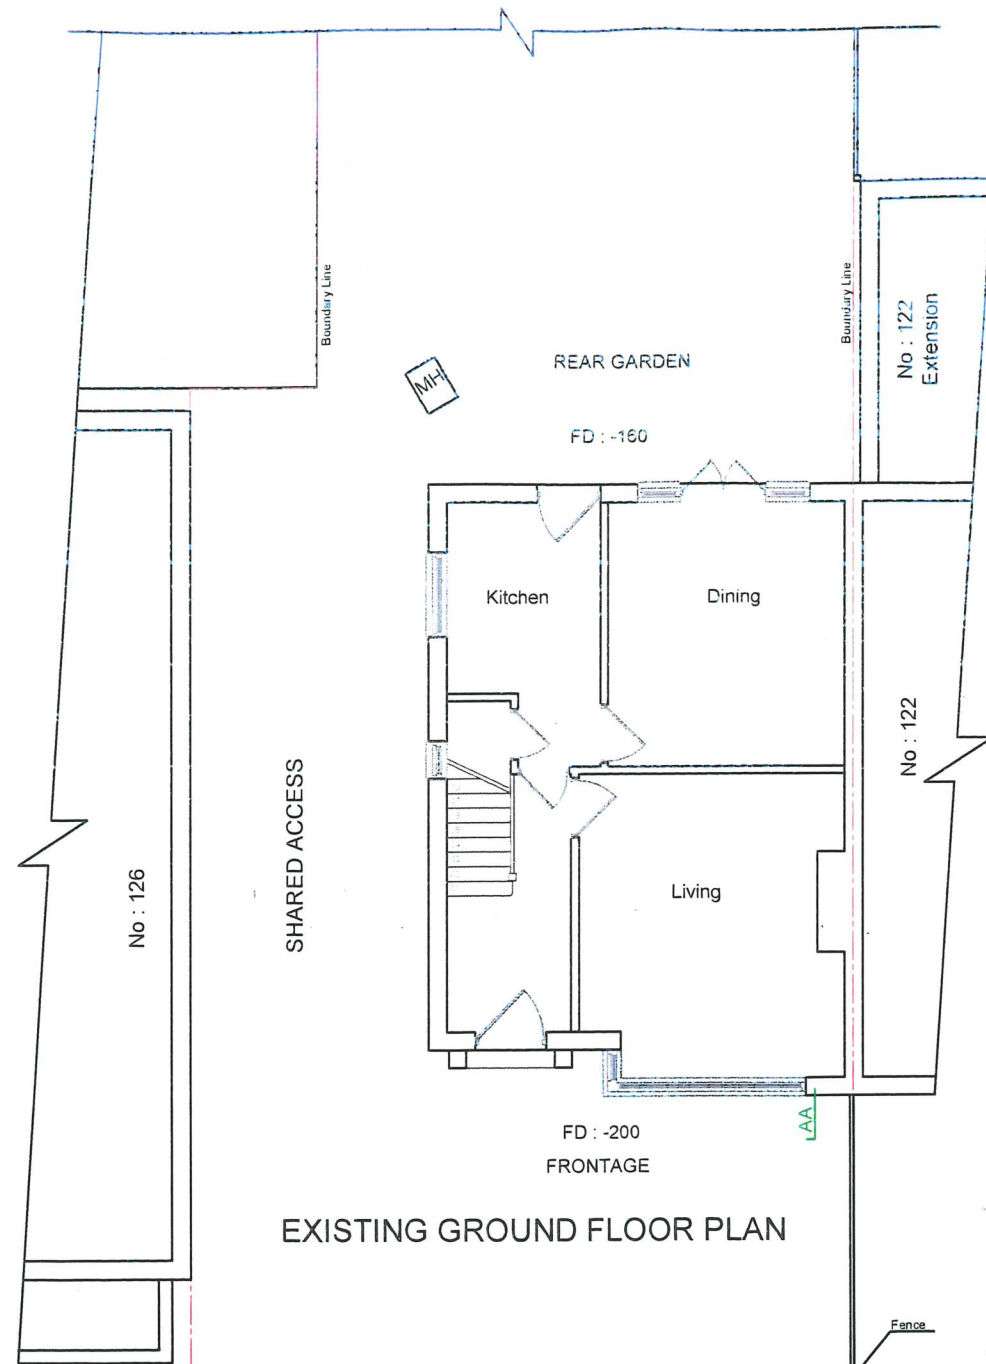

EXISTING GROUND FLOOR PLAN

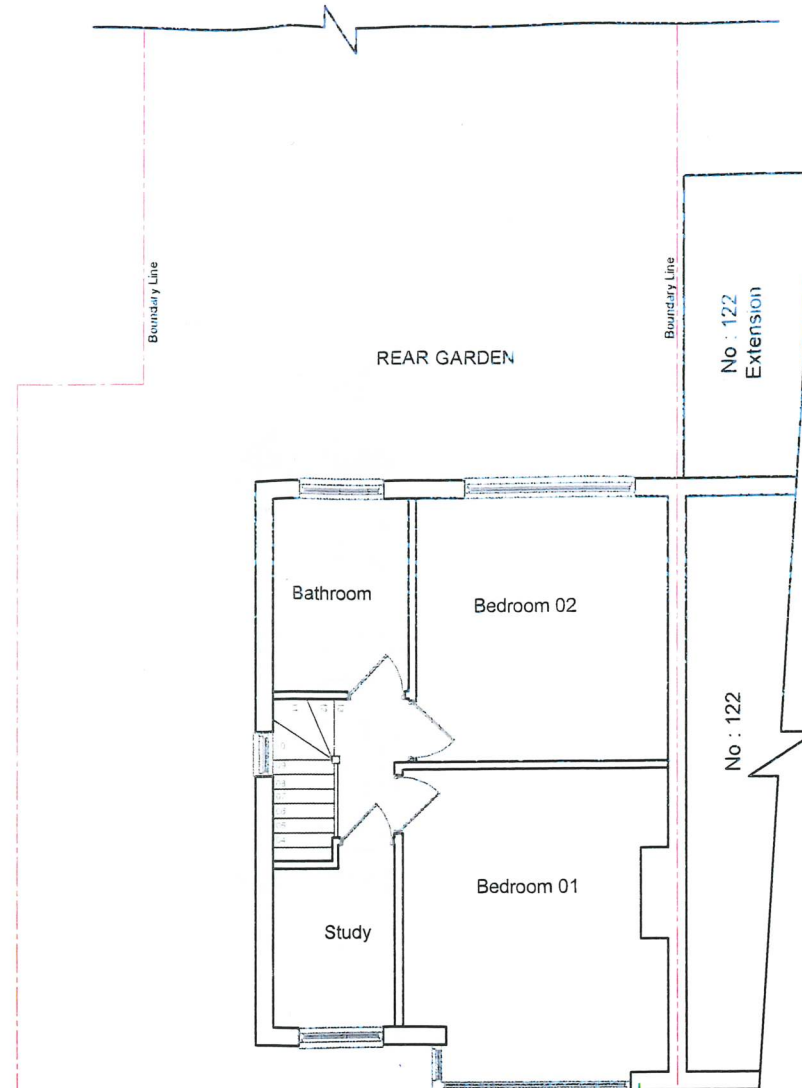

EXISTING FIRST FLOOR PLAN

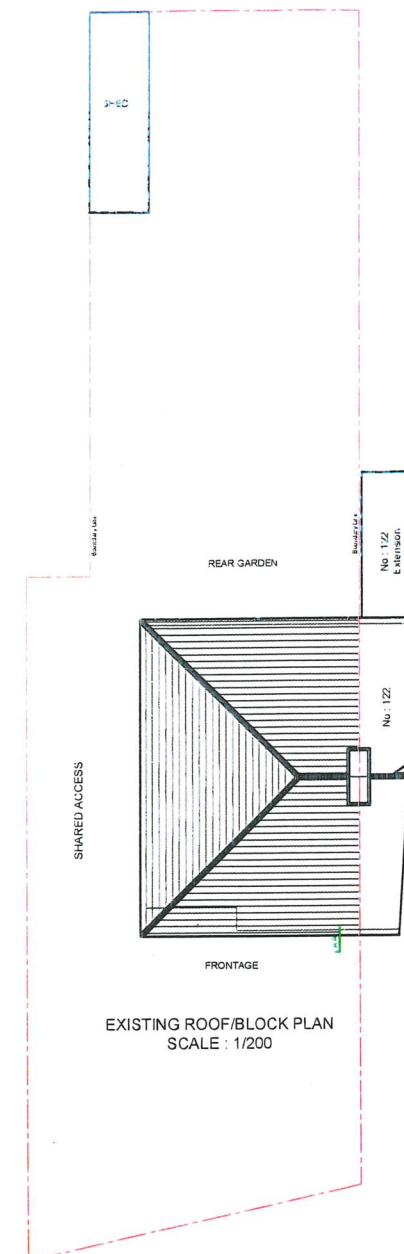

EXISTING ROOF/BLOCK PLAN
SCALE: 1/200

COPYRIGHT :





JOB TITLE : 124 West Drayton Road,
Uxbridge, UB8 3LE

DRAWING TITLE : Existing Plans

SCALE : 1/100

Date : 18.07.2023


DRG No : 124WEST-01

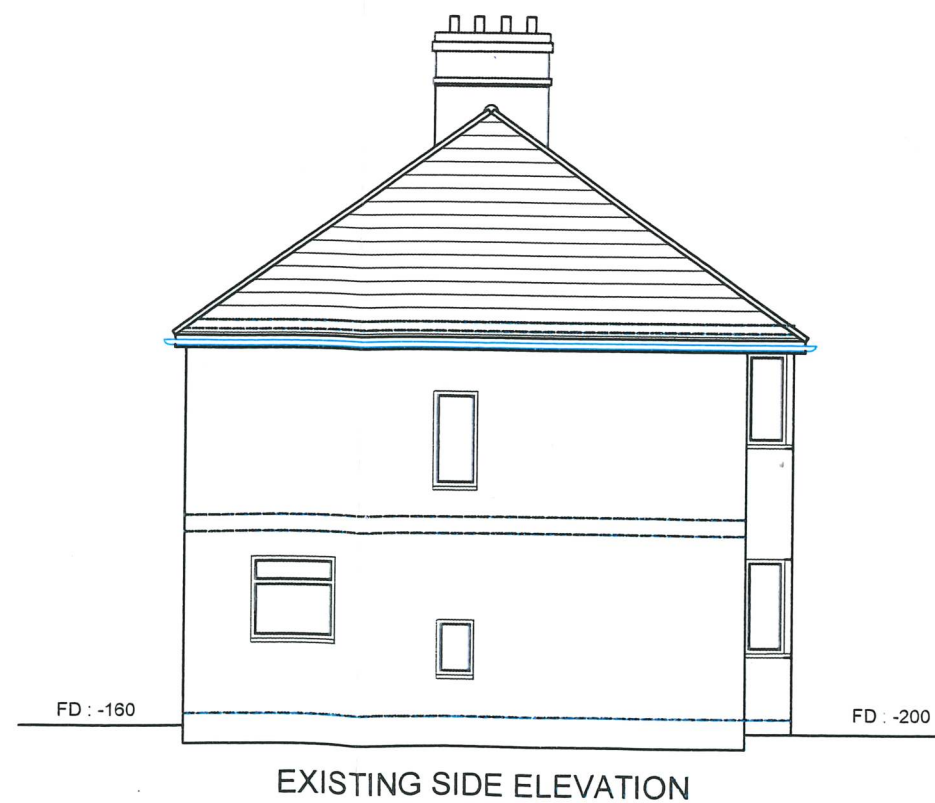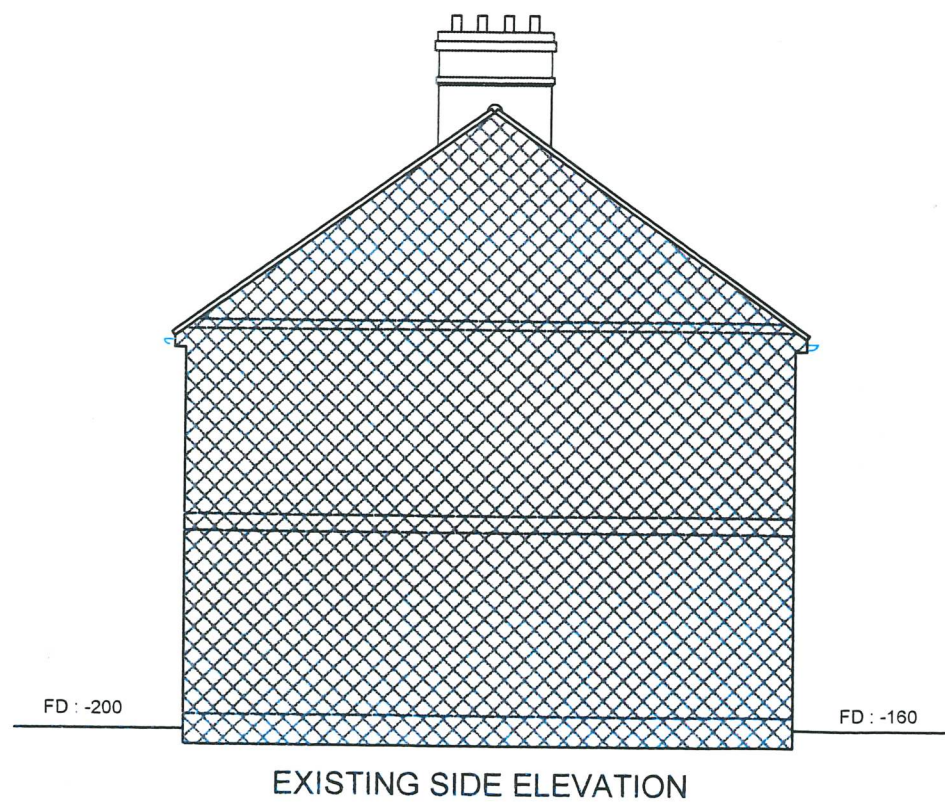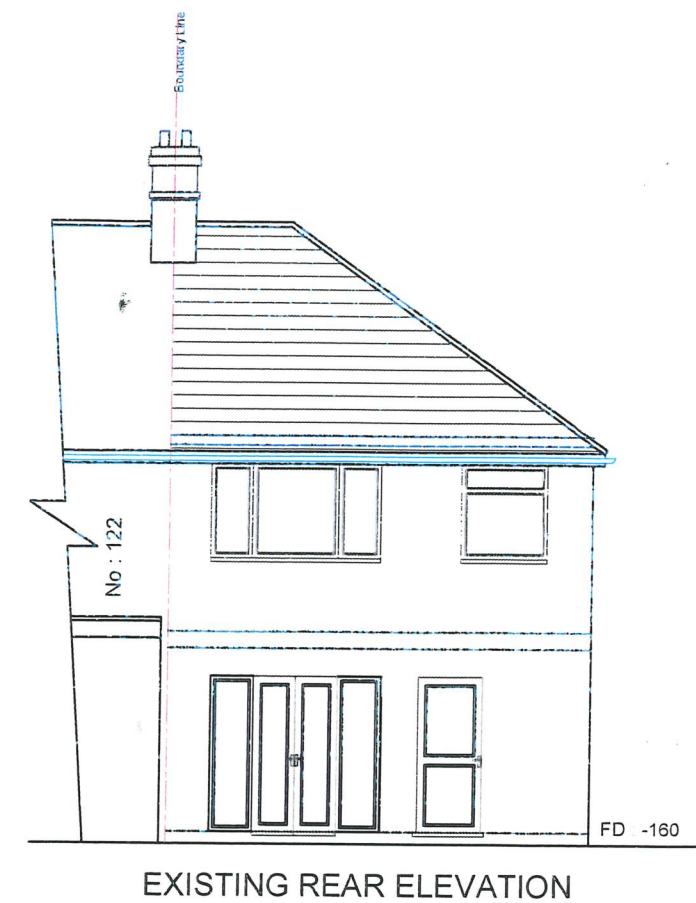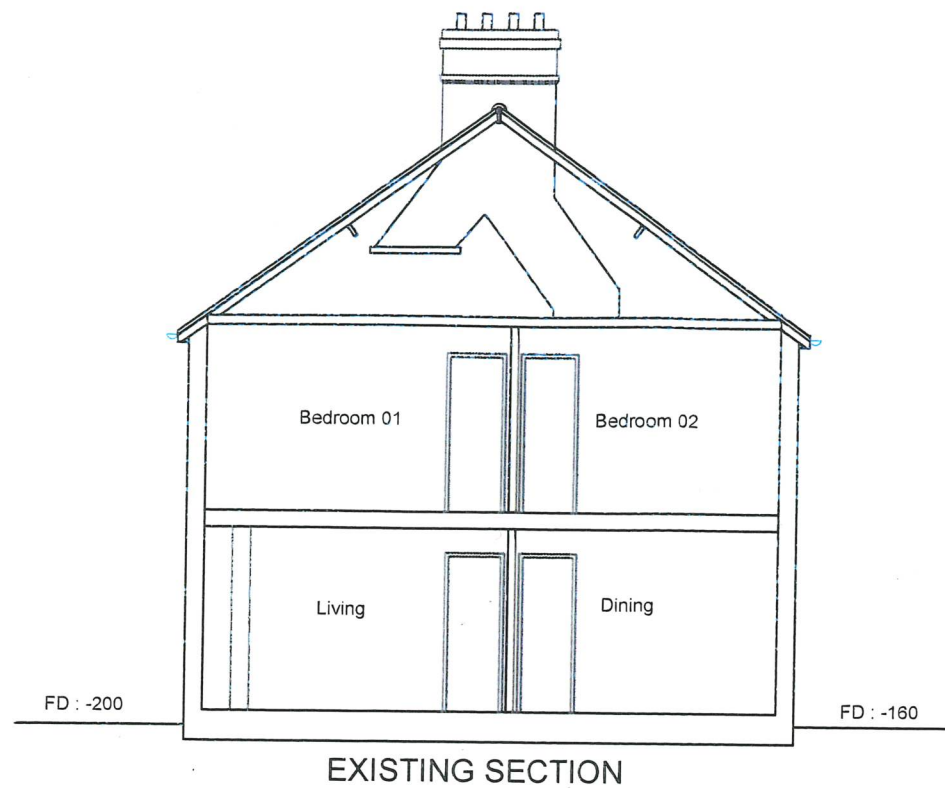


COPYRIGHT :
JOB TITLE : 124 West Drayton Road, Uxbridge, UB8 3LE
DRAWING TITLE : Existing Elevations Existing Section
SCALE : 1/100
Date : 18.07.2023
DRG No : 124WEST-02




LOFT

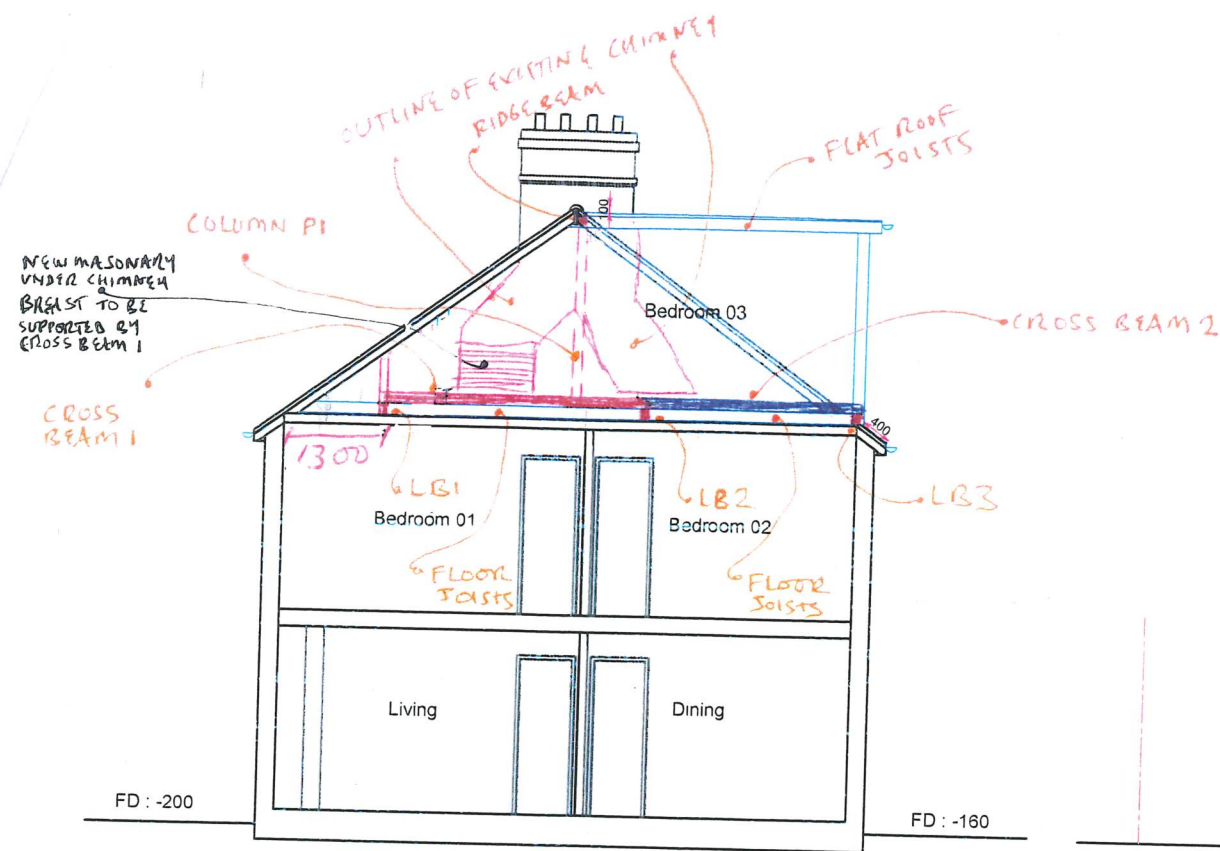


PROPOSED SECTION

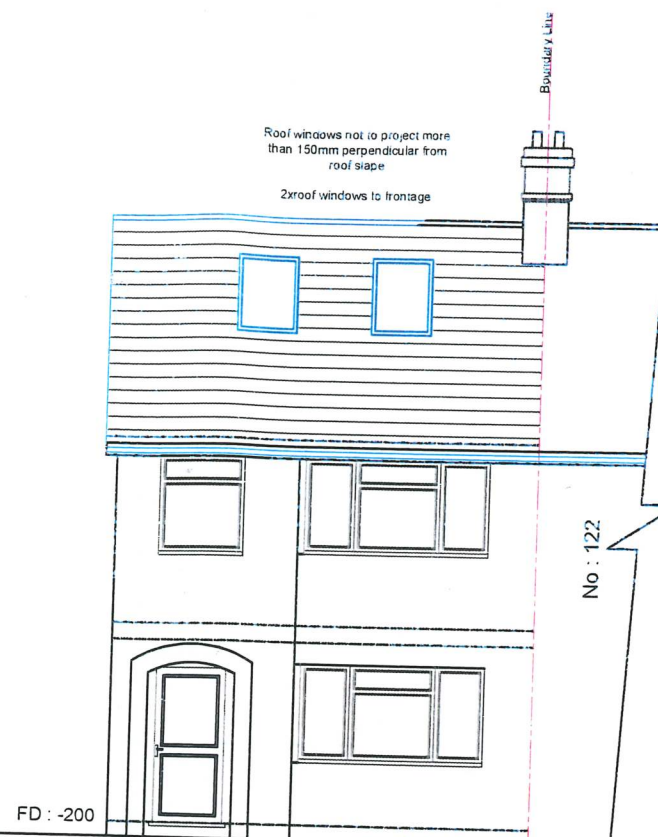


PROPOSED FRONT ELEVATION

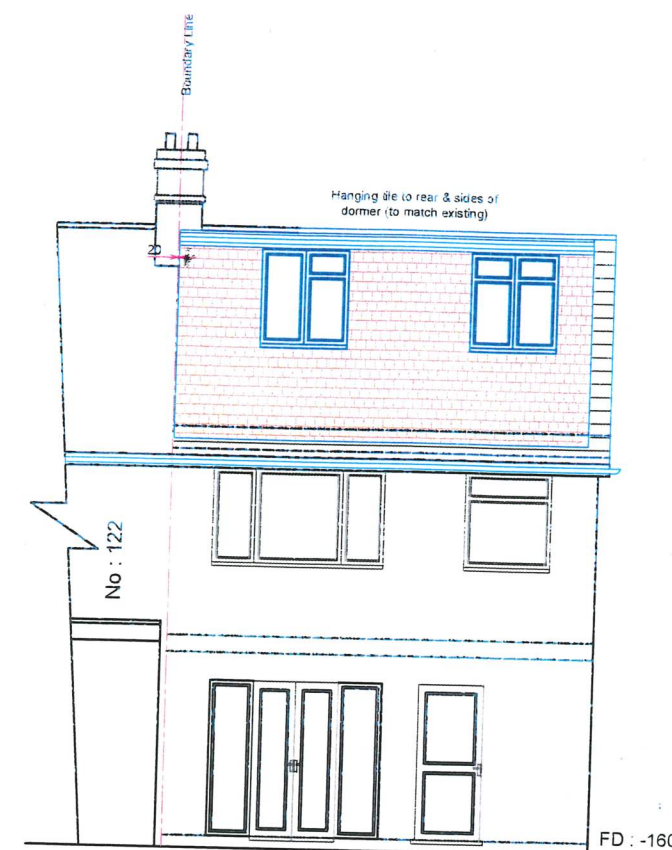

PROPOSED REAR ELEVATION

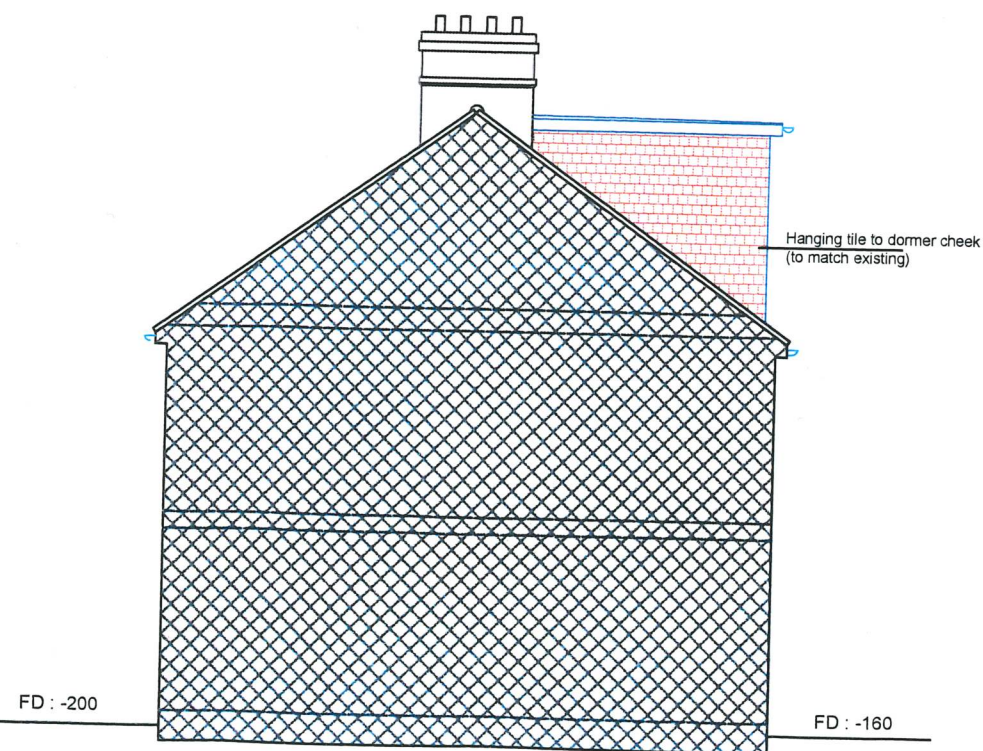

PROPOSED SIDE ELEVATION

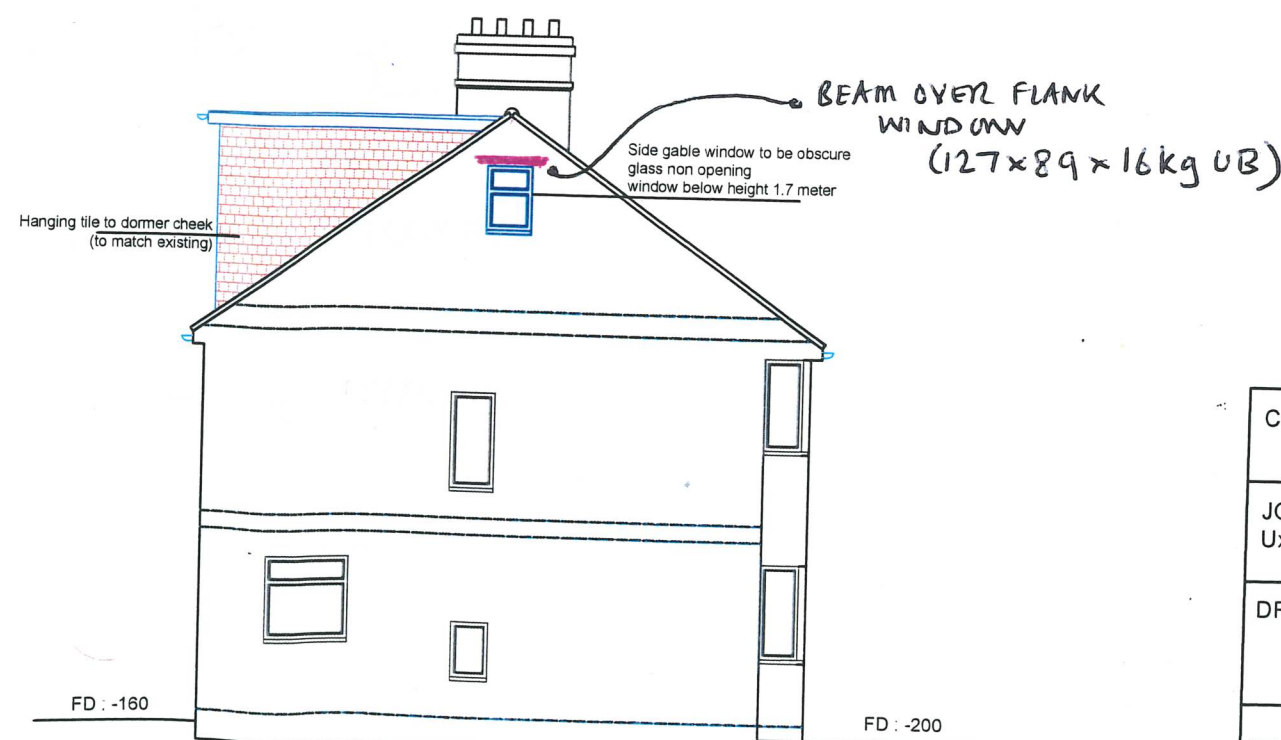

PROPOSED SIDE ELEVATION

COPYRIGHT :

JOB TITLE : 124 West Drayton Road,
Uxbridge, UB8 3LE




DRAWING TITLE : Proposed Elevations
Proposed Section

SCALE : 1/100



Date : 18.07.2023

DRG No : 124WEST-06

124 WEST DRAYTON

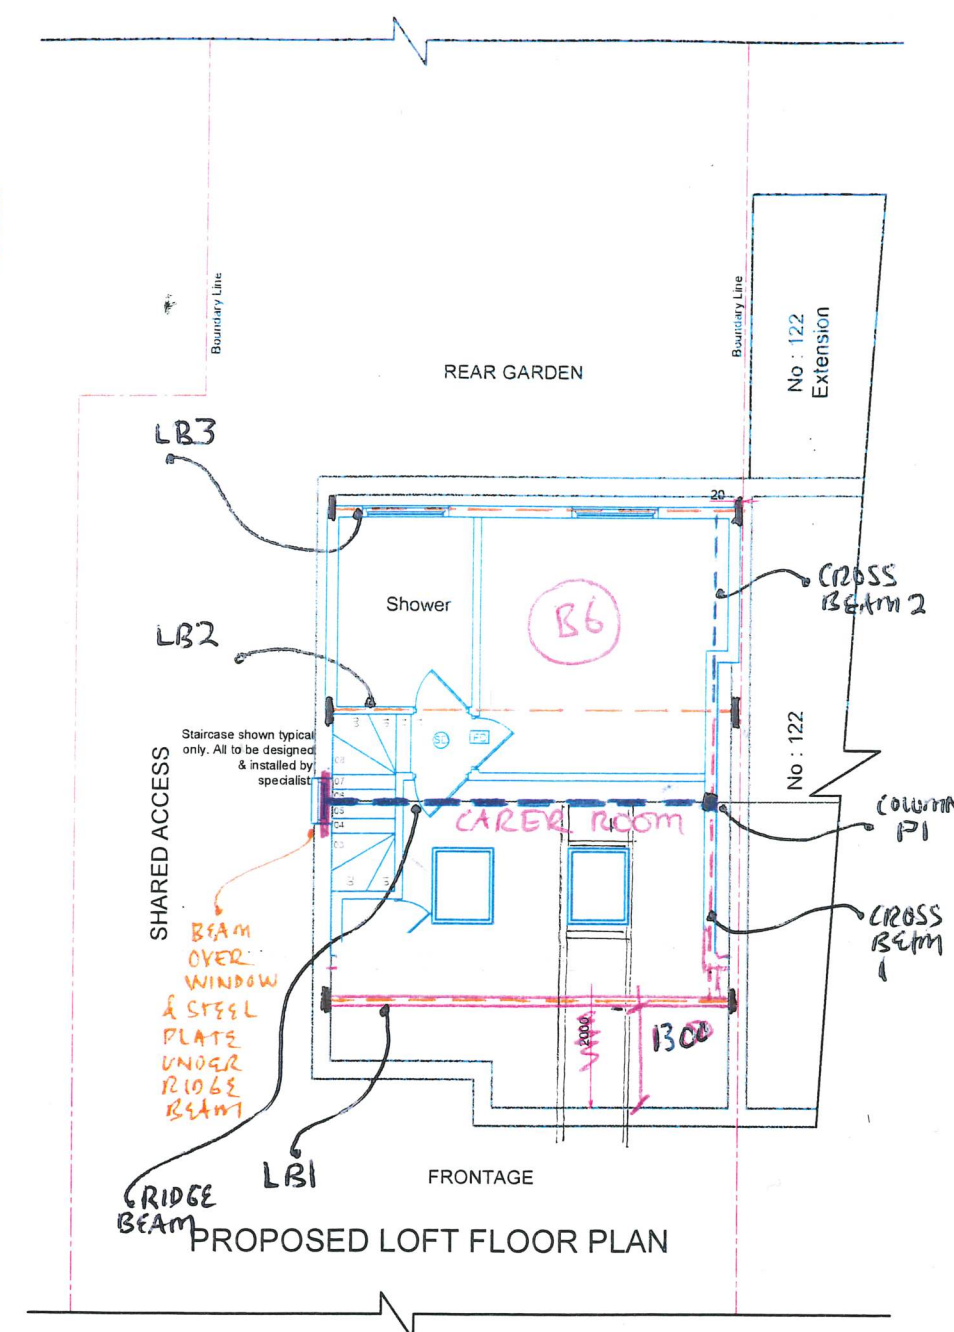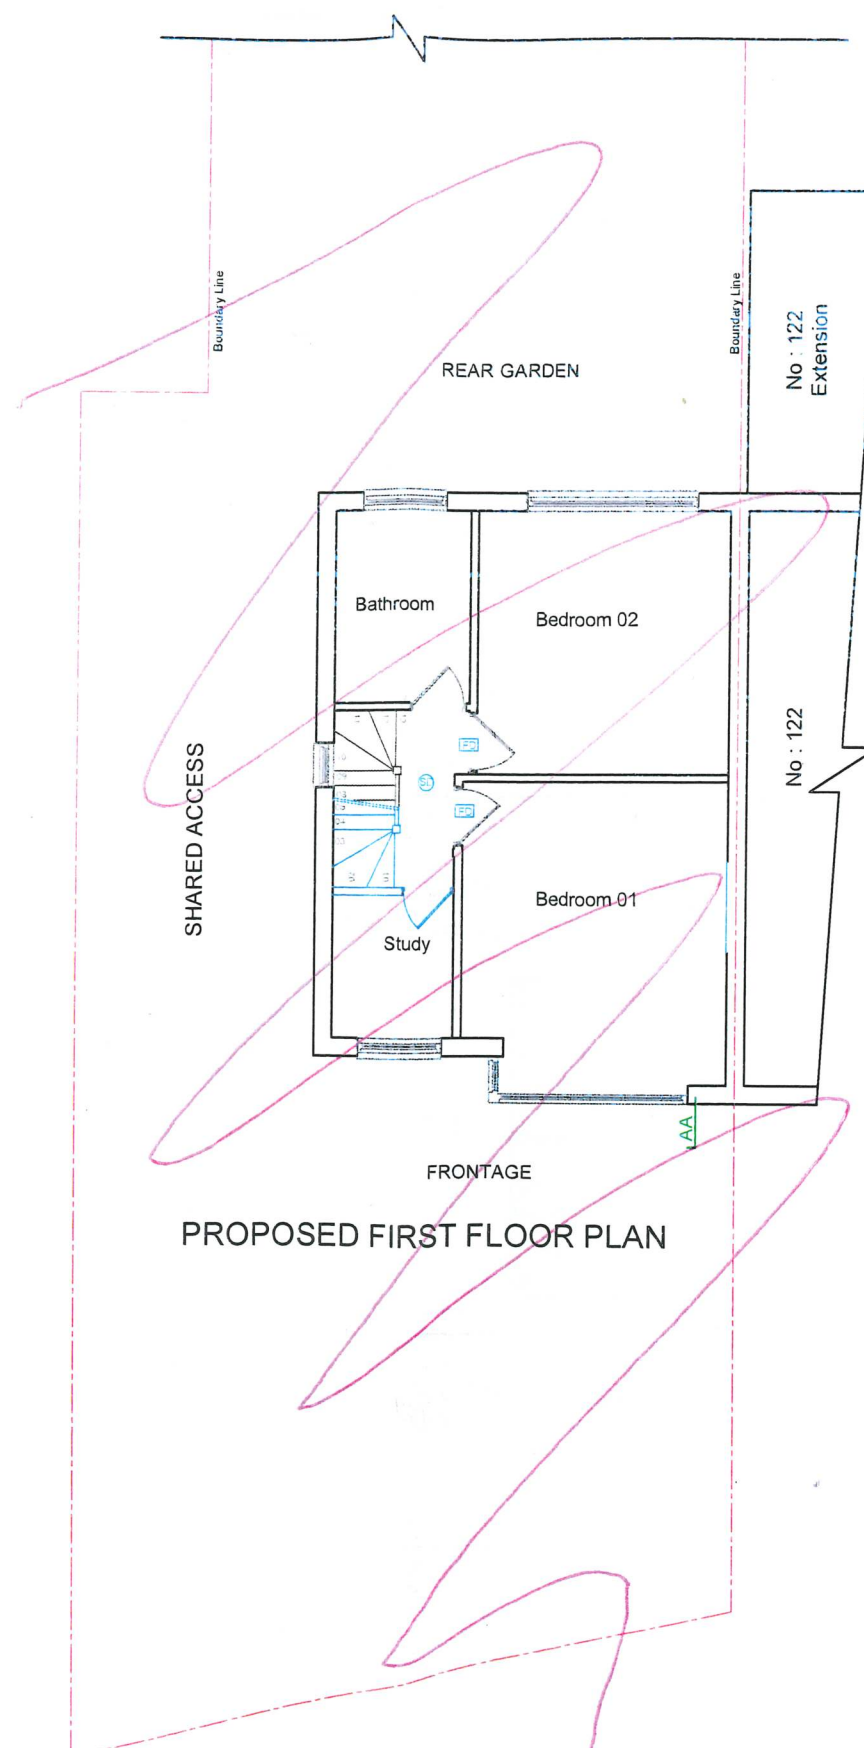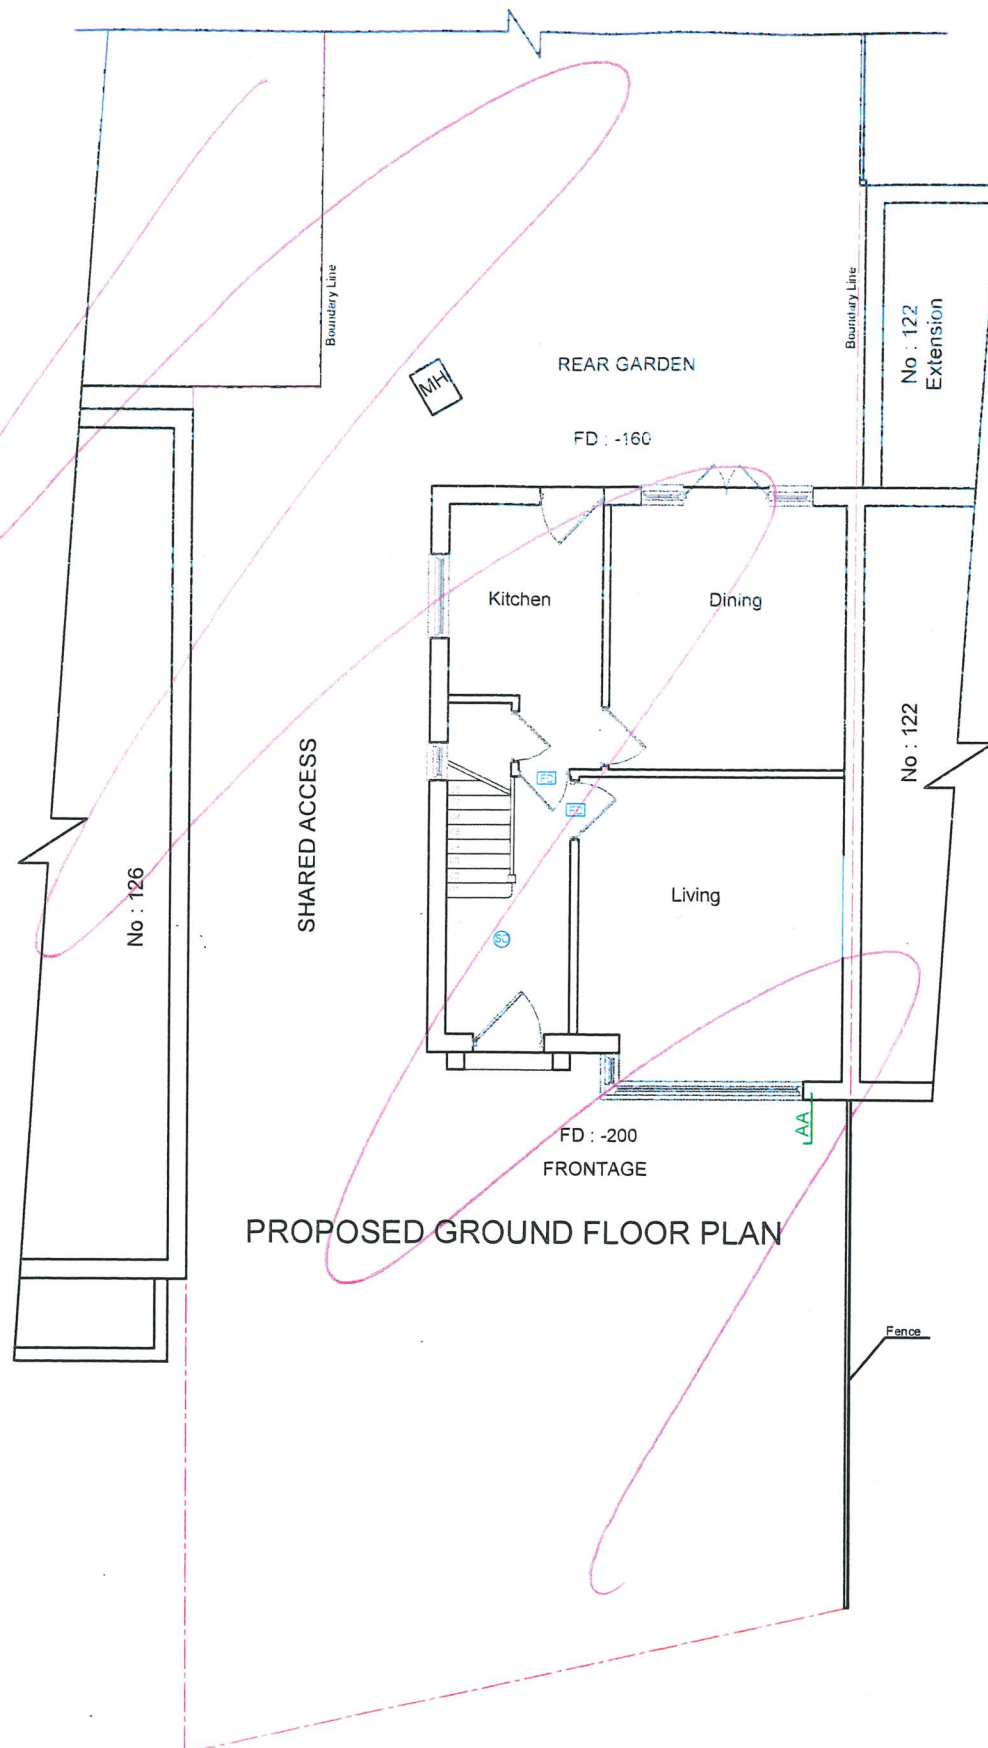





COPYRIGHT :
JOB TITLE : 124 West Drayton Road, Uxbridge, UB8 3LE
DRAWING TITLE : Proposed Plans
SCALE : 1/100
Date : 18.07.2023
DRG No : 124WEST-05

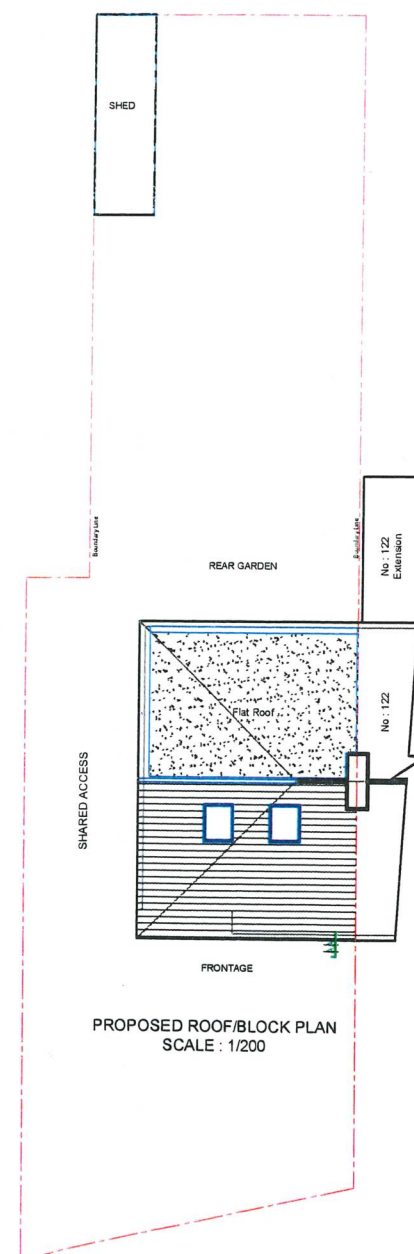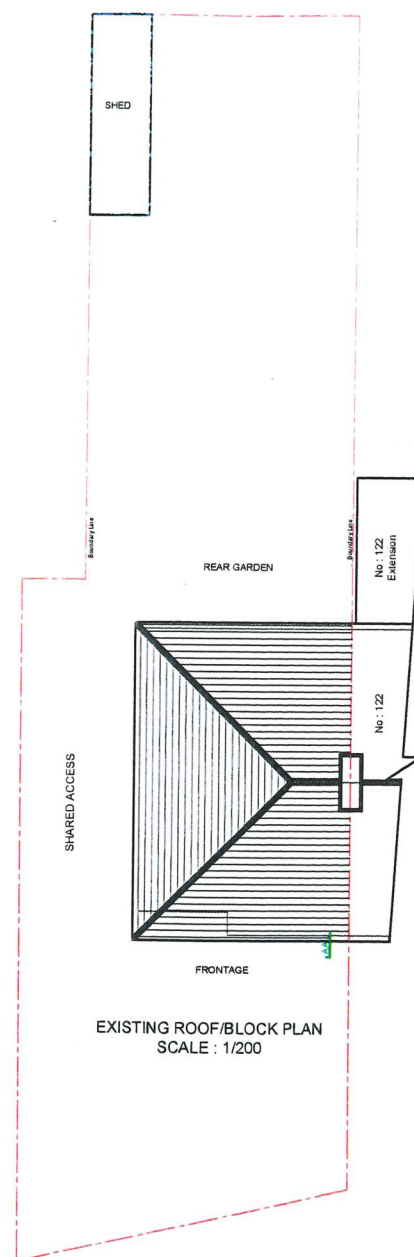

COPYRIGHT :
JOB TITLE : 124 West Drayton Road, Uxbridge, UB8 3LE
DRAWING TITLE : Proposed Block Plan Existing Block Plan
SCALE : 1/100
Date : 18.07.2023
DRG No : 124WEST-09



COPYRIGHT :
JOB TITLE : 124 West Drayton Road, Uxbridge, UB8 3LE
DRAWING TITLE : Existing Plans
SCALE : 1/100
Date : 18.07.2023
DRG No : 124WEST-07

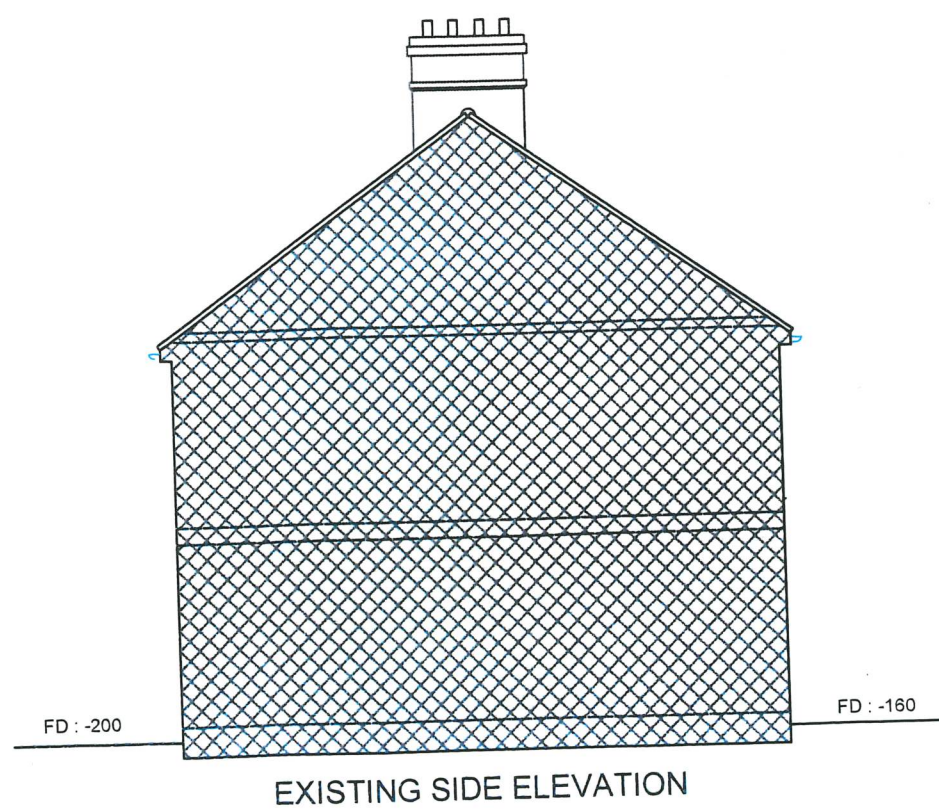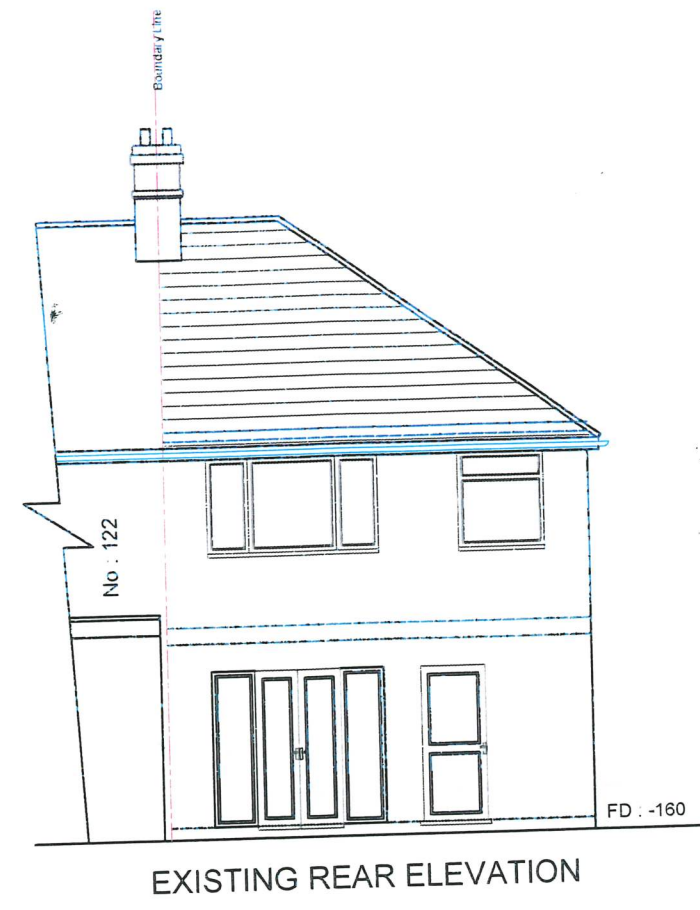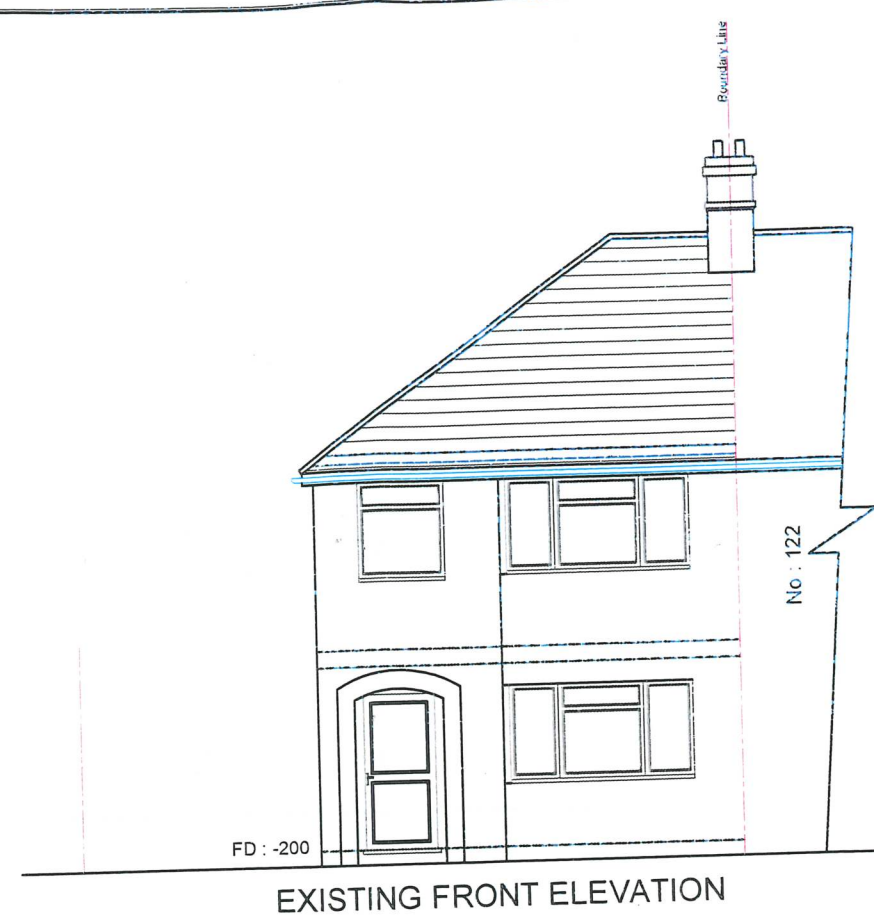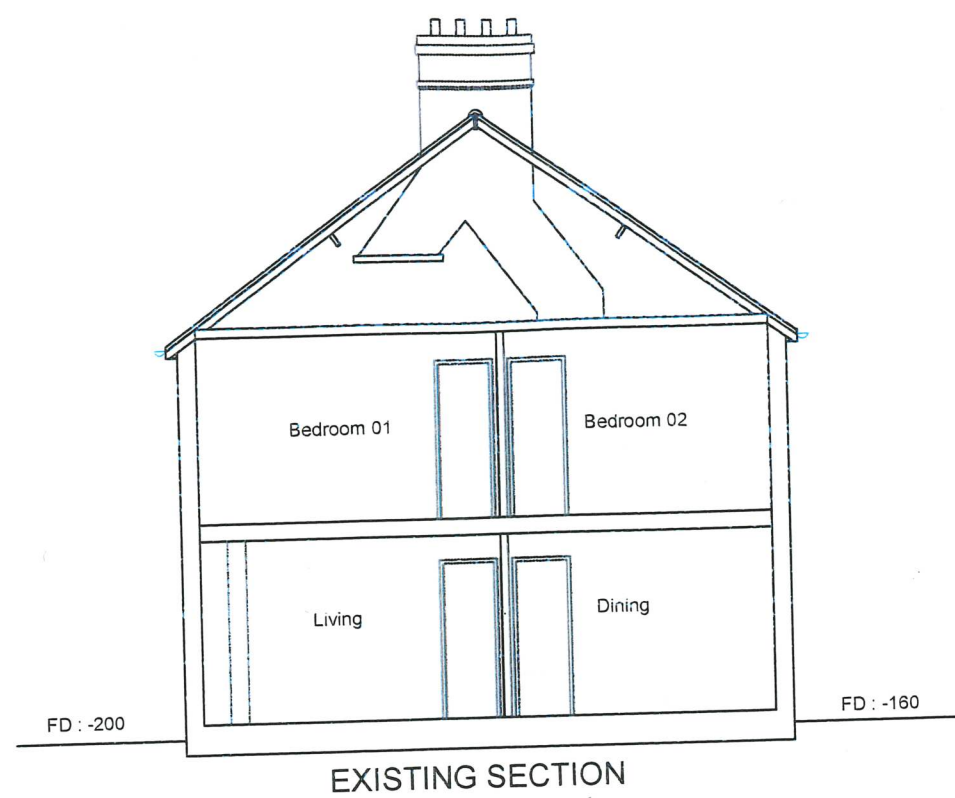

COPYRIGHT :
JOB TITLE : 124 West Drayton Road, Uxbridge, UB8 3LE
DRAWING TITLE : Existing Elevations Existing Section
SCALE : 1/100
Date : 18.07.2023
DRG No : 124WEST-08

