





PP-PROPOSED FRONT ELEVATION
1 : 100

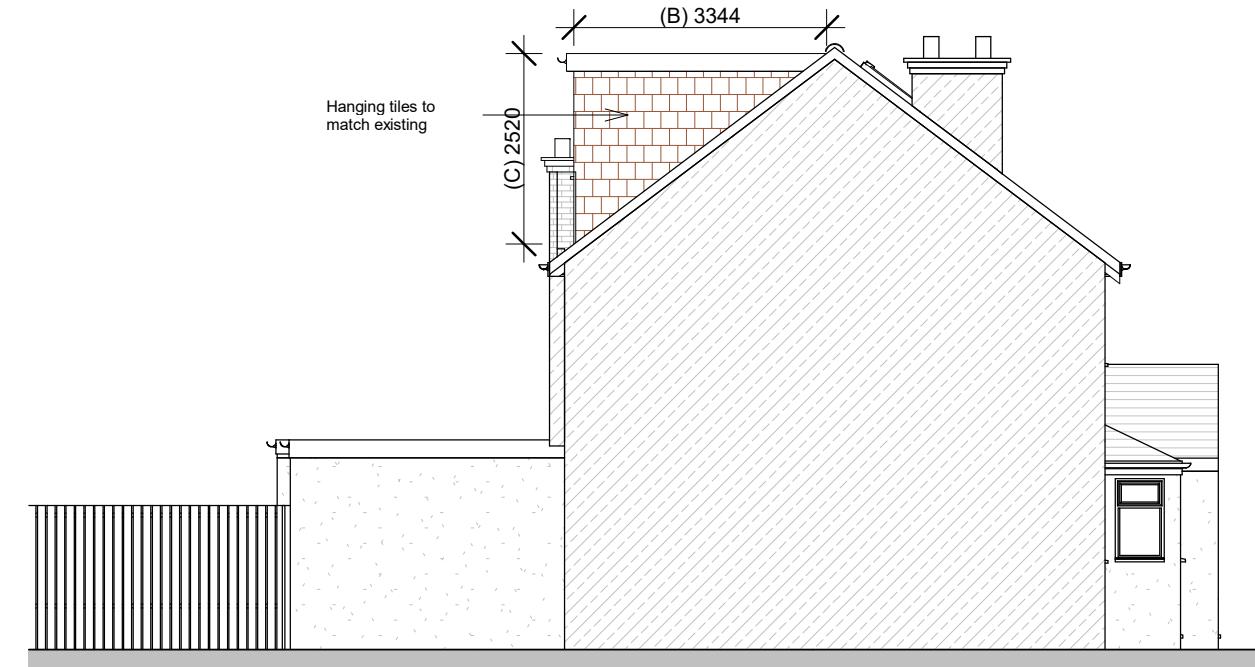

PP-PROPOSED NORTH SIDE ELEVATION
1 : 100

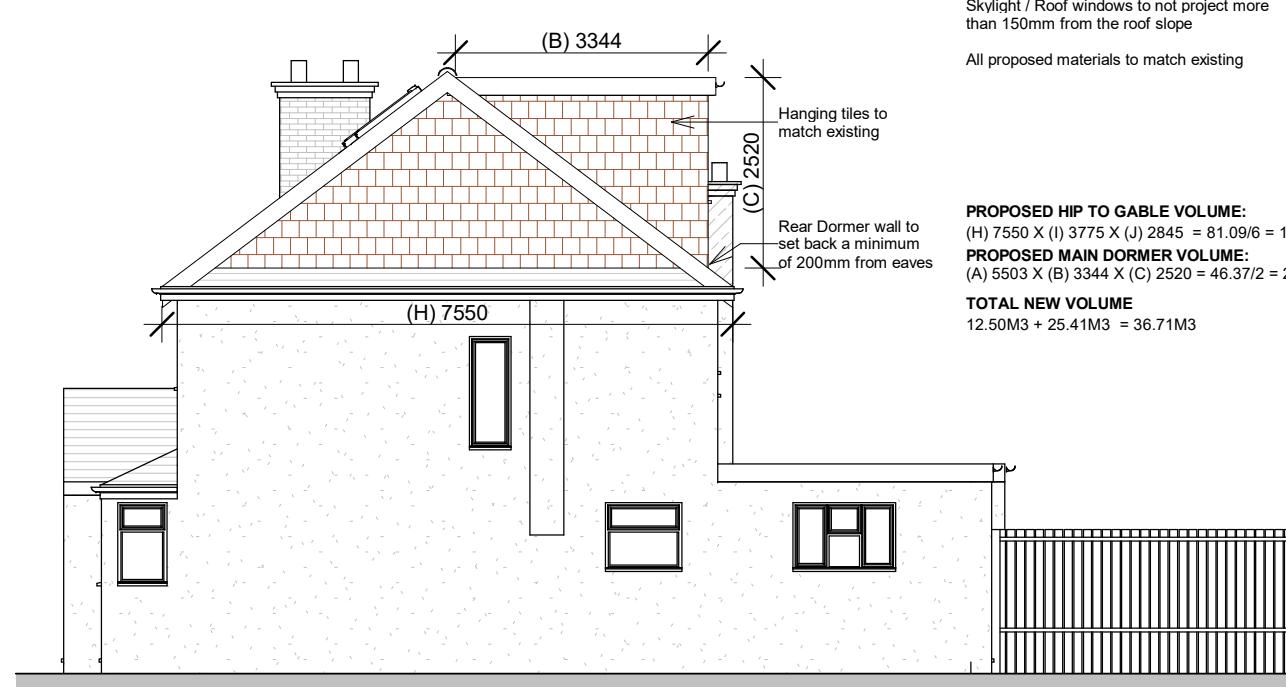

PP-PROPOSED SOUTH SIDE ELEVATION
1 : 100



PP-PROPOSED REAR ELEVATION
1 : 100

CLIENT

ABDUL JABBAR

THESE DRAWINGS WILL BE RECONCILED WITH UPPAL DESIGN QUOTATION. DRAWINGS TO BE READ IN CONJUNCTION WITH RELEVANT DRAWING AND SPECS. FIGURED DIMENSIONS FOR INFORMATION ONLY. DIMENSIONS ARE FOR THE PLACEMENT OF EXTERNAL MATERIALS ONLY. DIMENSIONS ARE NOT FOR THE PLACEMENT OF INTERNAL MATERIALS OR EXTERNAL CONTRACTOR SERVICES. ON THE PLACEMENT OF EXTERNAL MATERIALS, THE CONTRACTOR IS TO TAKE OWN SITE ASSESSMENT. INTERNAL LAYOUTS ARE TO BE FINALIZED WITH PROJECT MANAGER ON SITE. THE PROJECT MANAGER WILL MAKE HIS OWN INITIAL ASSESSMENT OF DRAWINGS AND WILL NEED TO CONTACT US FOR ANY AMENDMENTS OR ALTERATIONS TO DRAWINGS IF REQUIRED AFTER HIS OWN ON SITE INVESTIGATION PRIOR TO COMMENCEMENT OF ANY BUILDING WORKS. DESIGN TEAM ACCEPT NO LIABILITY WHATSOEVER IF ANY ISSUES IN PROPOSED DESIGN NOT BASED BY THE PROJECT MANAGER BEFORE COMMENCEMENT OF BUILDING WORKS. THE PROJECT MANAGER TO ORDER ALL STEEL WORKS AFTER SEEKING THE APPROVAL OF BUILDING CONTROL OFFICER. IN THE EVENT THAT A CONTRACTOR OTHER THAN UPPAL DESIGN IS APPOINTED TO EXECUTE THE WORKS, UPPAL DESIGN ACCEPT NO LIABILITY WHATSOEVER FOR THE SPECIFICATION, CALCULATION OR OTHER STRUCTURAL OR NON-STRUCTURAL INFORMATION AS IT SO EXISTS PERTAINING TO THE PROPOSED WORKS CONTAIN HEREWITHE.

PROJECT

57 GROSVENOR AVENUE, HAYES,
UB4 8NN

DRAWING TITLE

PROPOSED ELEVATIONS

DRAWING NO.

PP-11

REV.


DATE

06-12-22

DRAWN

FU 1 : 100 @ A3

SCALE

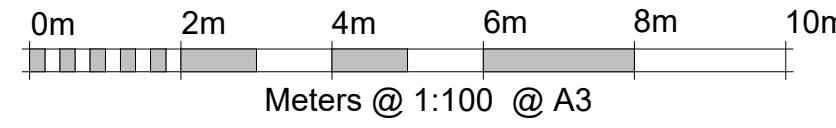

REV DATE NOTES