


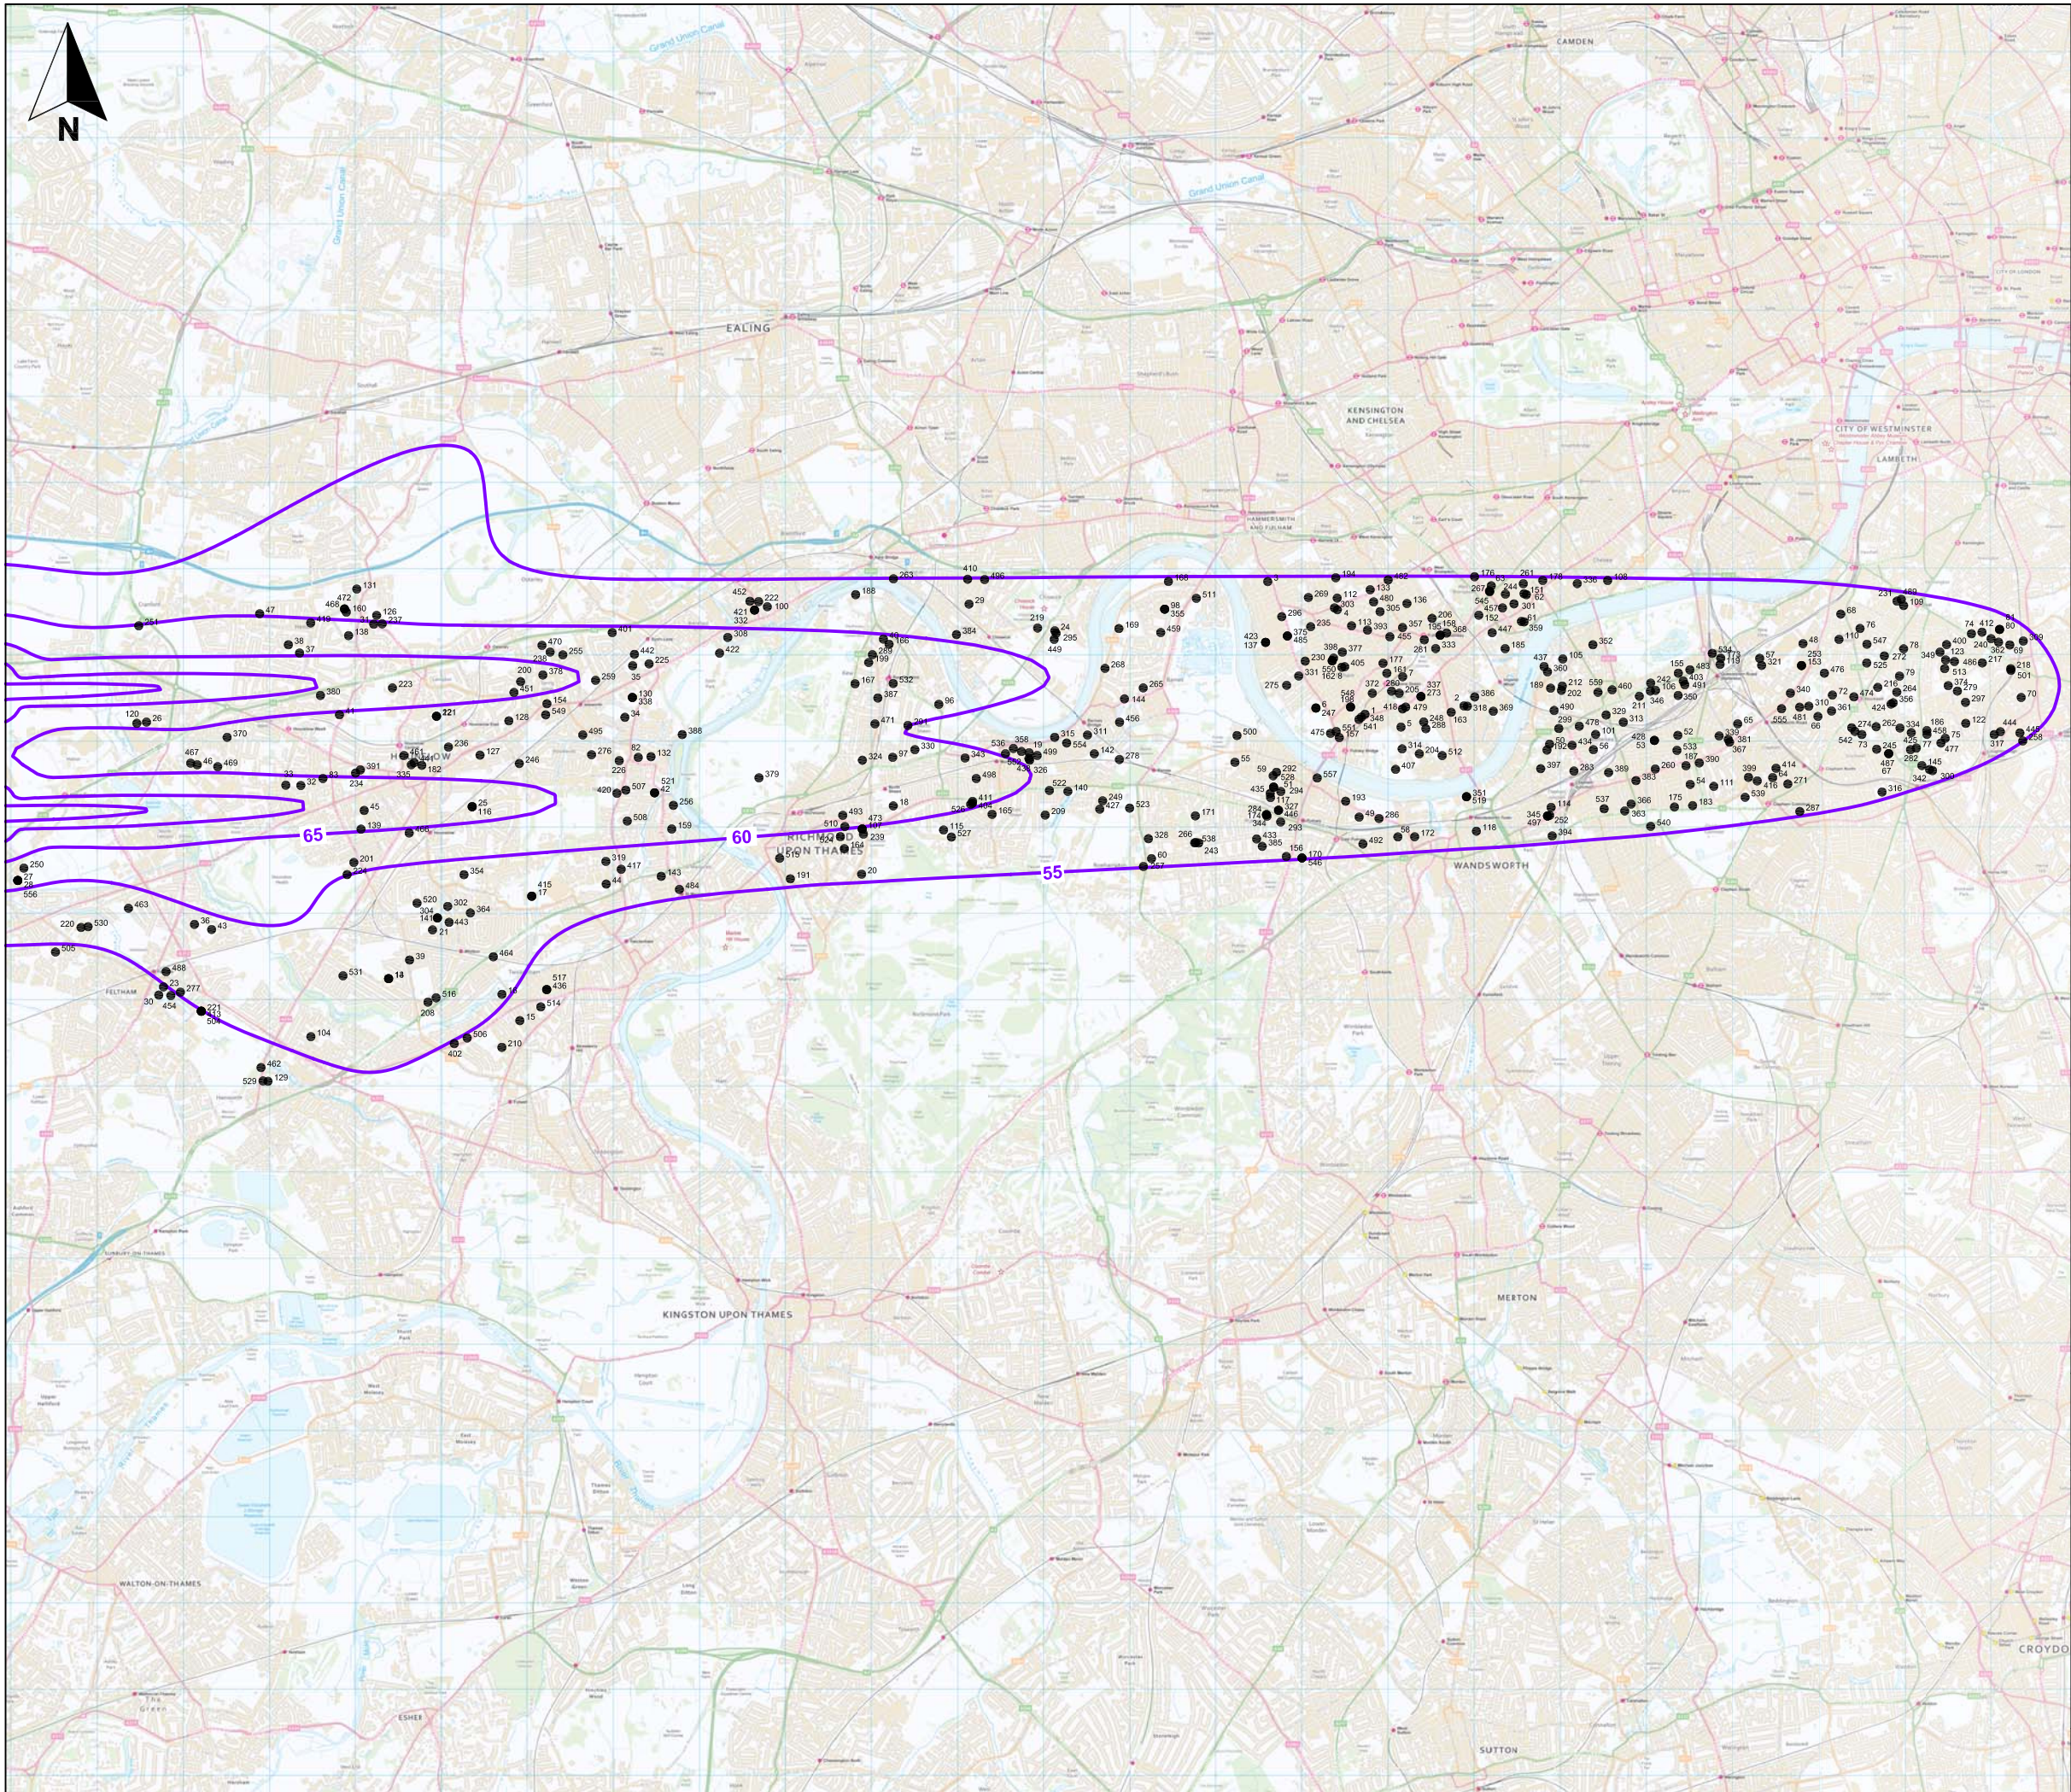

Key

- Air noise contour
- School and reference number

0 m 4 km  
Scale 1:75,000 @ A3



Enabling Works To Allow Implementation of Full Runway Alternation During Easterly Operations - EIA

Figure G.30 E - East  
Air Noise, 2015 Without Cranford, Lden, Westerly Mode (78%W/22%E) with Education

January 2014  
33068-Lon293.dwg squij