



***EASTERLY ALTERNATION  
INFRASTRUCTURE PROJECT***


***Environmental Impact Assessment  
Environmental Statement, Volume III  
Appendix 2.2 Heathrow Airport and its Surrounds Figures***

***Document Reference: 19309-XX-EC-XXX-000074***

***October 2024***

Page intentionally blank



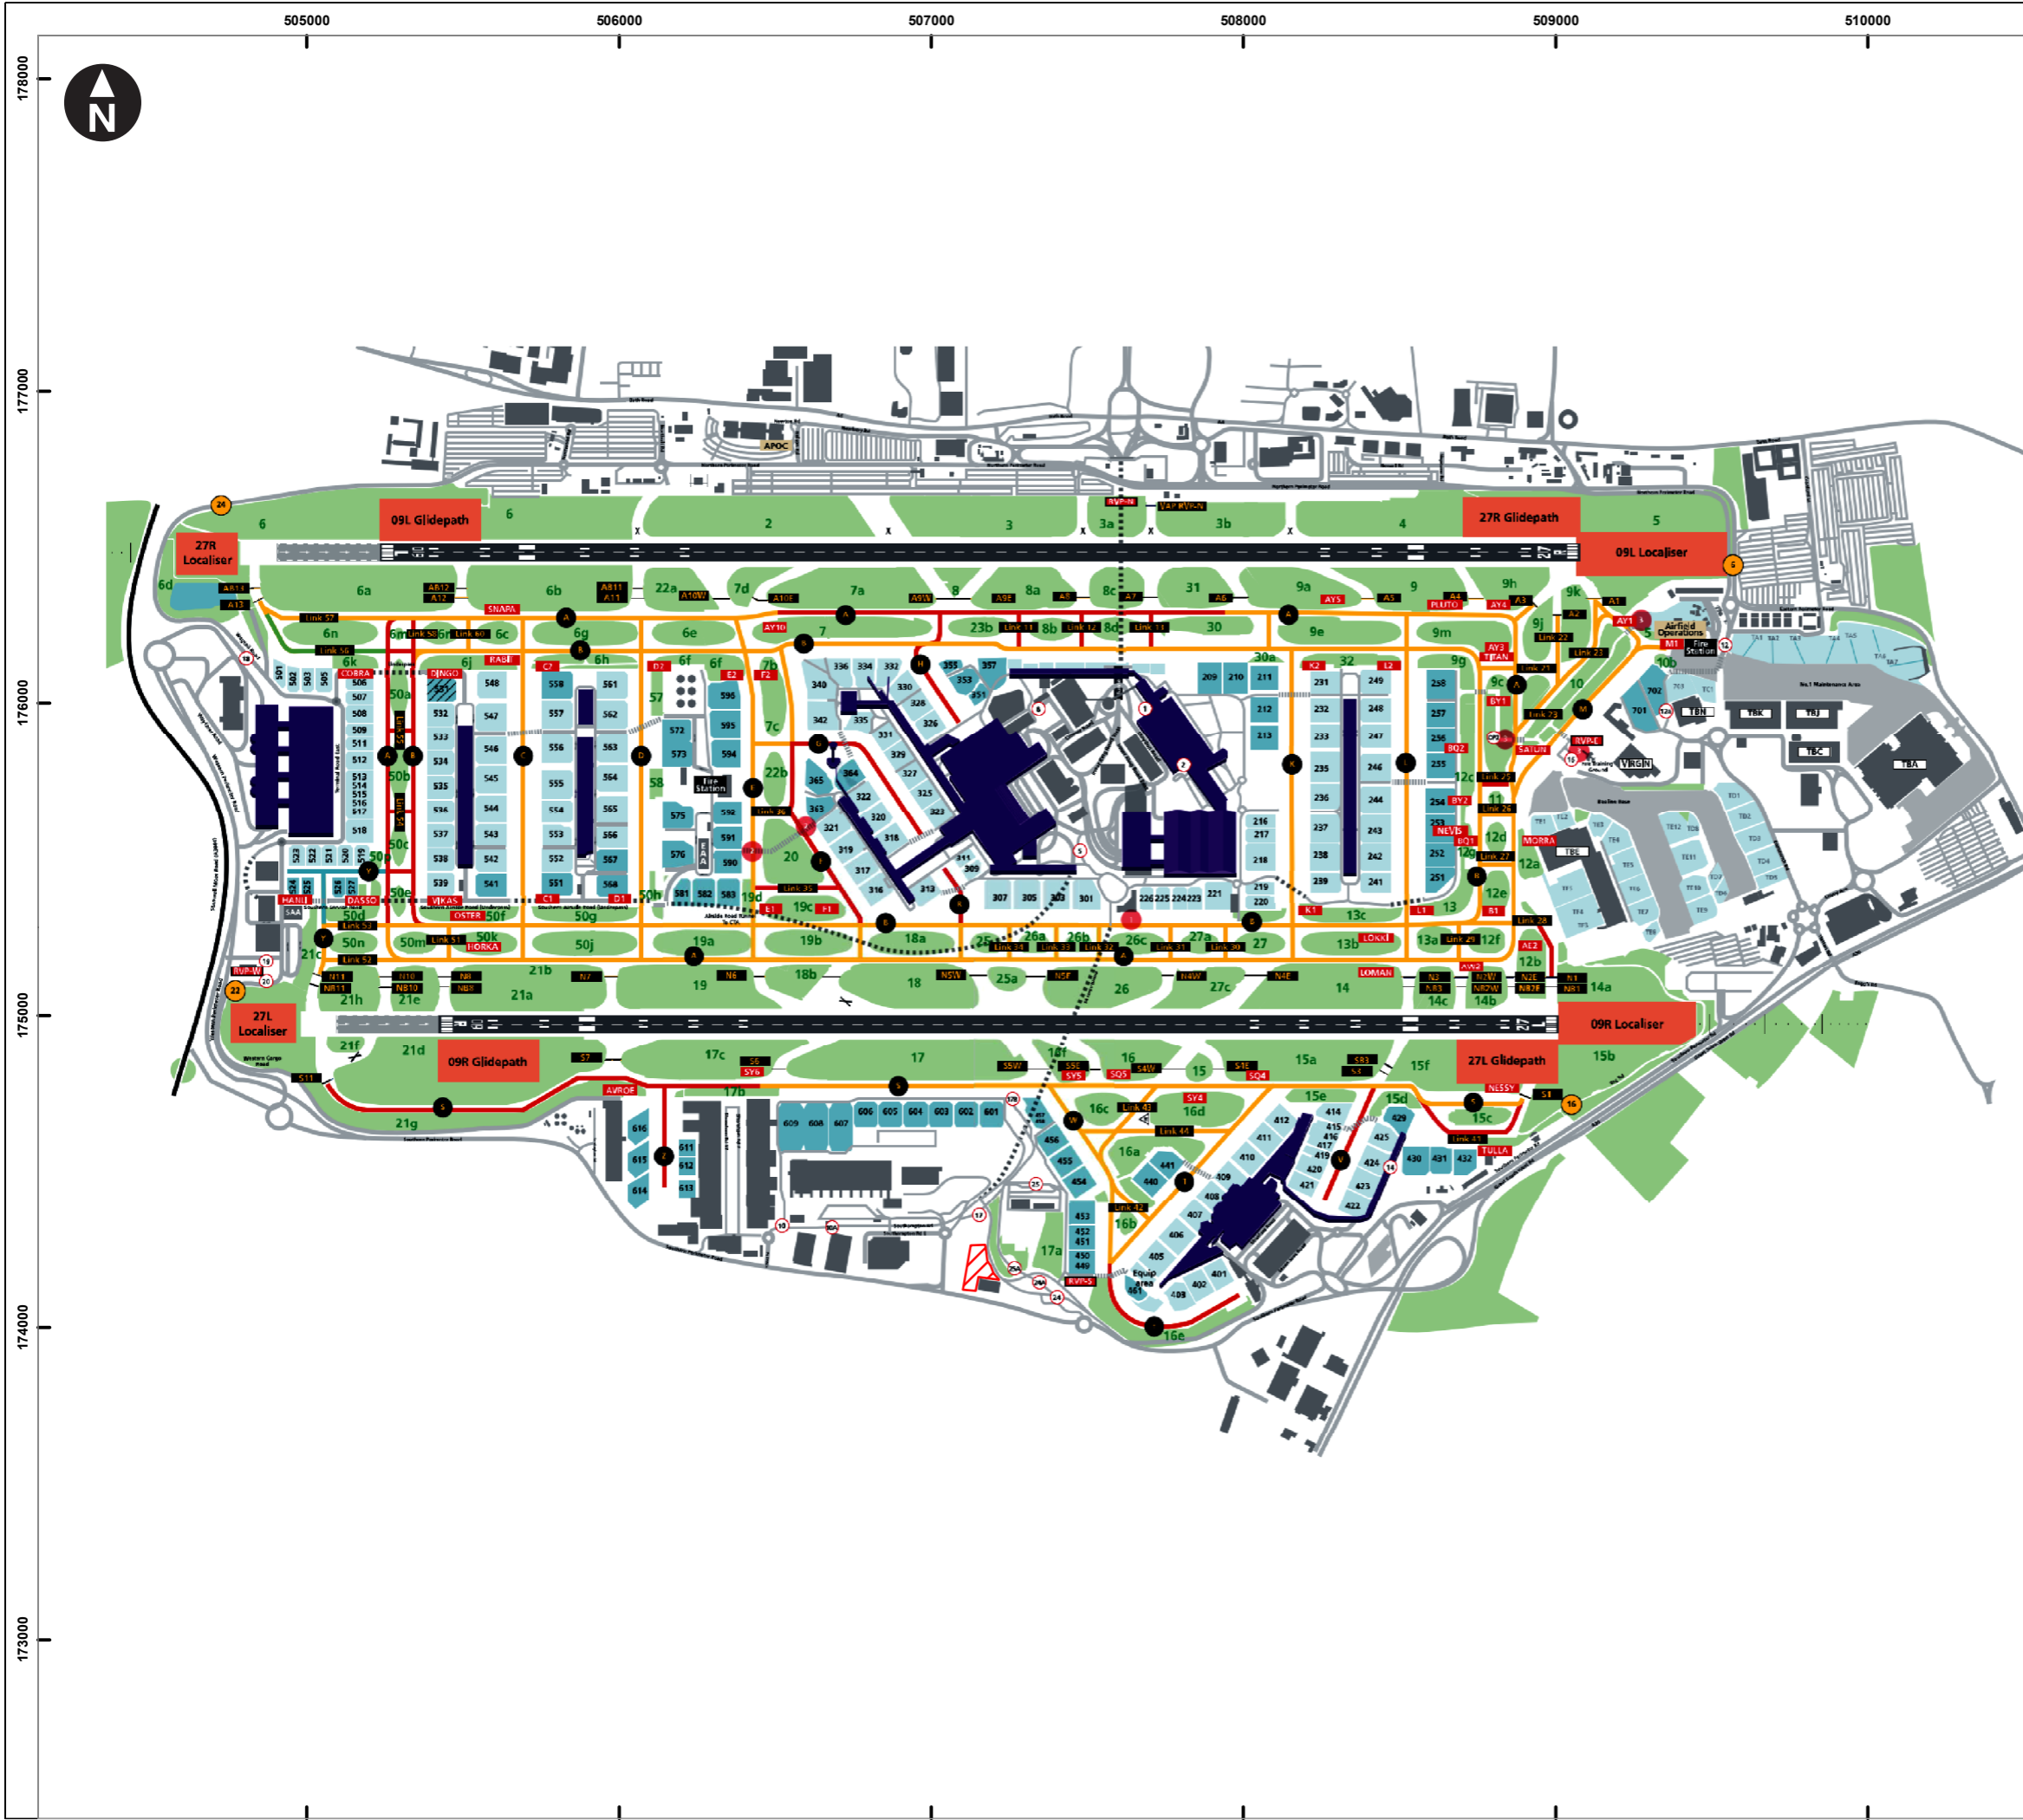

- Key
- 09L/27R & 09R/27L Runways
  - ILS Critical Areas
  - Emergency Vehicle Rendezvous Point
  - Airfield Operations
  - Helicopter Aiming Point
  - Control post
  - Code F Taxiway
  - Code E Taxiway
  - Code D Taxiway
  - Code C Taxiway
  - Uncontrolled Taxiway crossing
  - Tunnel
  - 209 No pier service
  - 209 Pier service
  - Crash Gate
  - Principal Airside Welfare Location


0 0.35 0.7 1.05 Km  
 Scale at A3: 1:21,000  
 © Crown copyright and database rights 2023 Ordnance Survey  
 0100031673



Heathrow Easterly Alternation Infrastructure Project  
 Environmental Statement

**Figure 2.1**  
**Current Airfield layout**



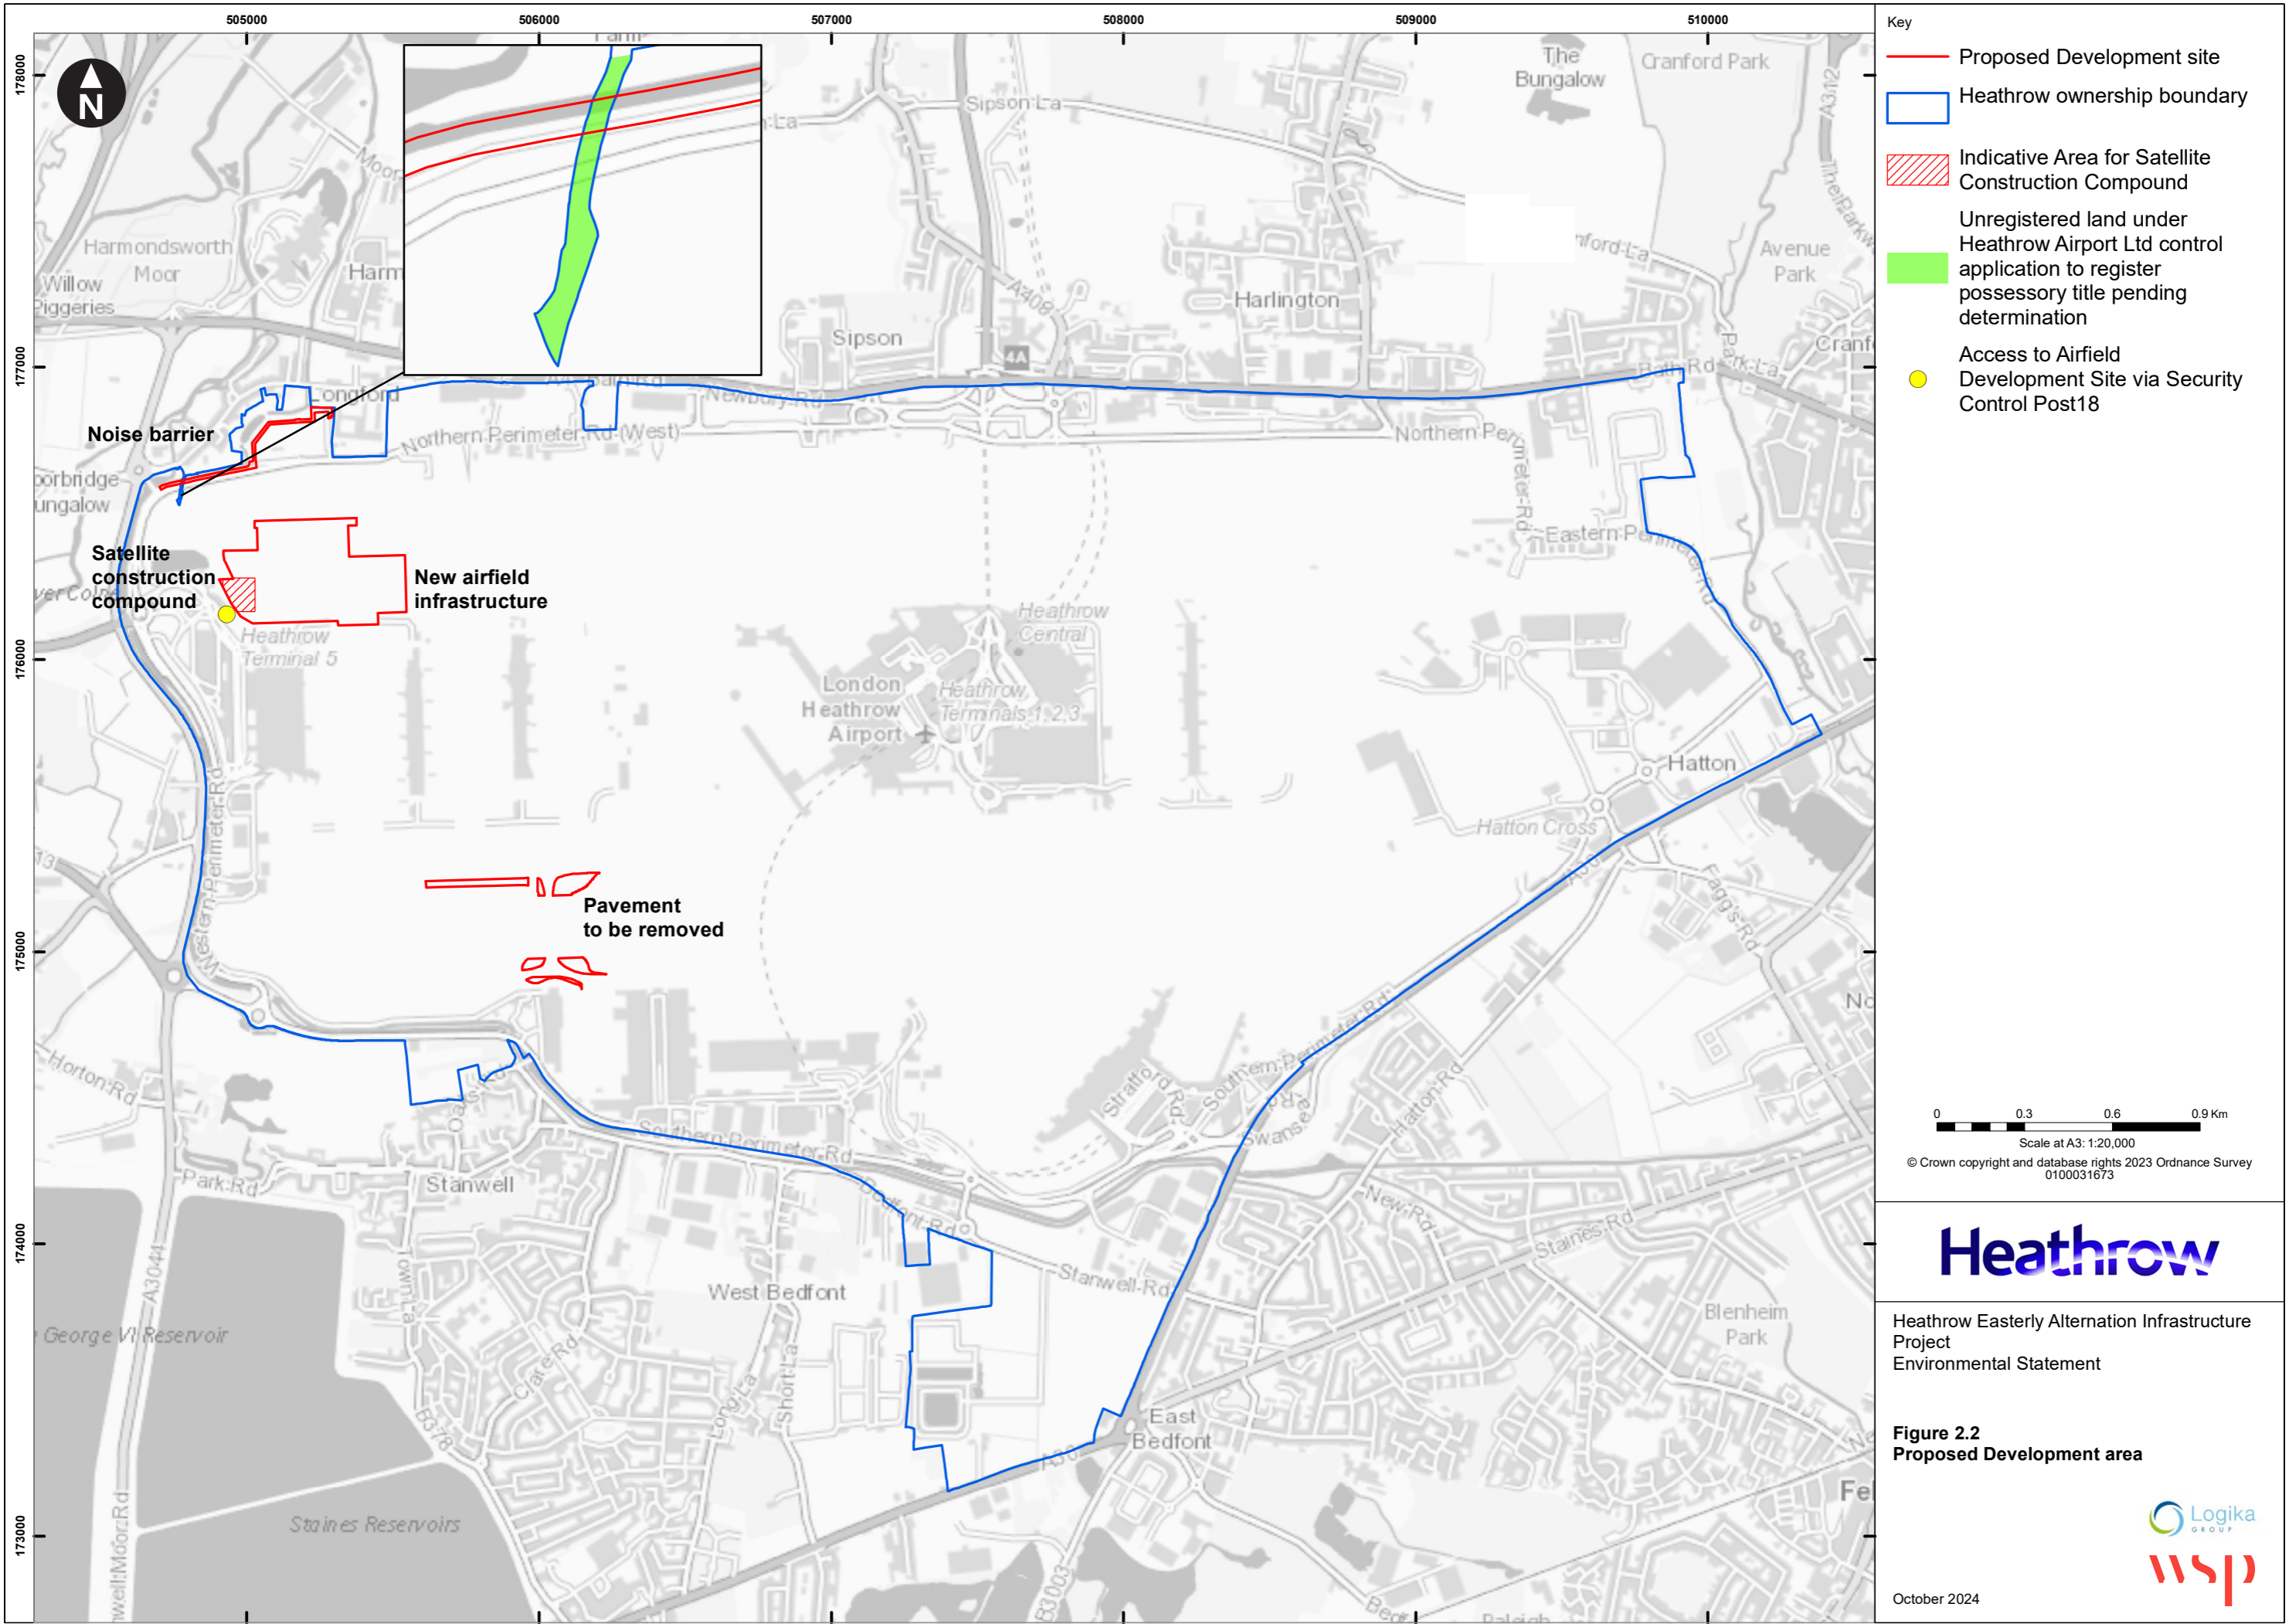

# Heathrow

Heathrow Easterly Alternation Infrastructure Project  
Environmental Statement

**Figure 2.2**  
Proposed Development area

