


Ground Floor.

1. Entrance Lobby	1.8m ²
2. Toilet	1.6m ²
3. Storage/ Plant	1.5m ²
4. Living space	27.7m ²

Ground Floor Internal Area	35m ²
Gross Internal Area	70m ²

The London Plan 2021
Minimum internal space standards for new dwellings
Two Bedroom, three person, two storey dwellings : 70m²

The Gross Internal Area (GIA) of a dwelling is defined as the total floor space measured between the internal faces of perimeter walls that enclose a dwelling. This includes partitions, structural elements, cupboards, ducts, flights of stairs and voids above stairs. GIA should be measured and denoted in square metres (sq.m). Built-in storage areas are included within the overall GIA and include an allowance of 0.5 sq.m. for fixed services or equipment such as a hot water cylinder, boiler or heat exchanger.

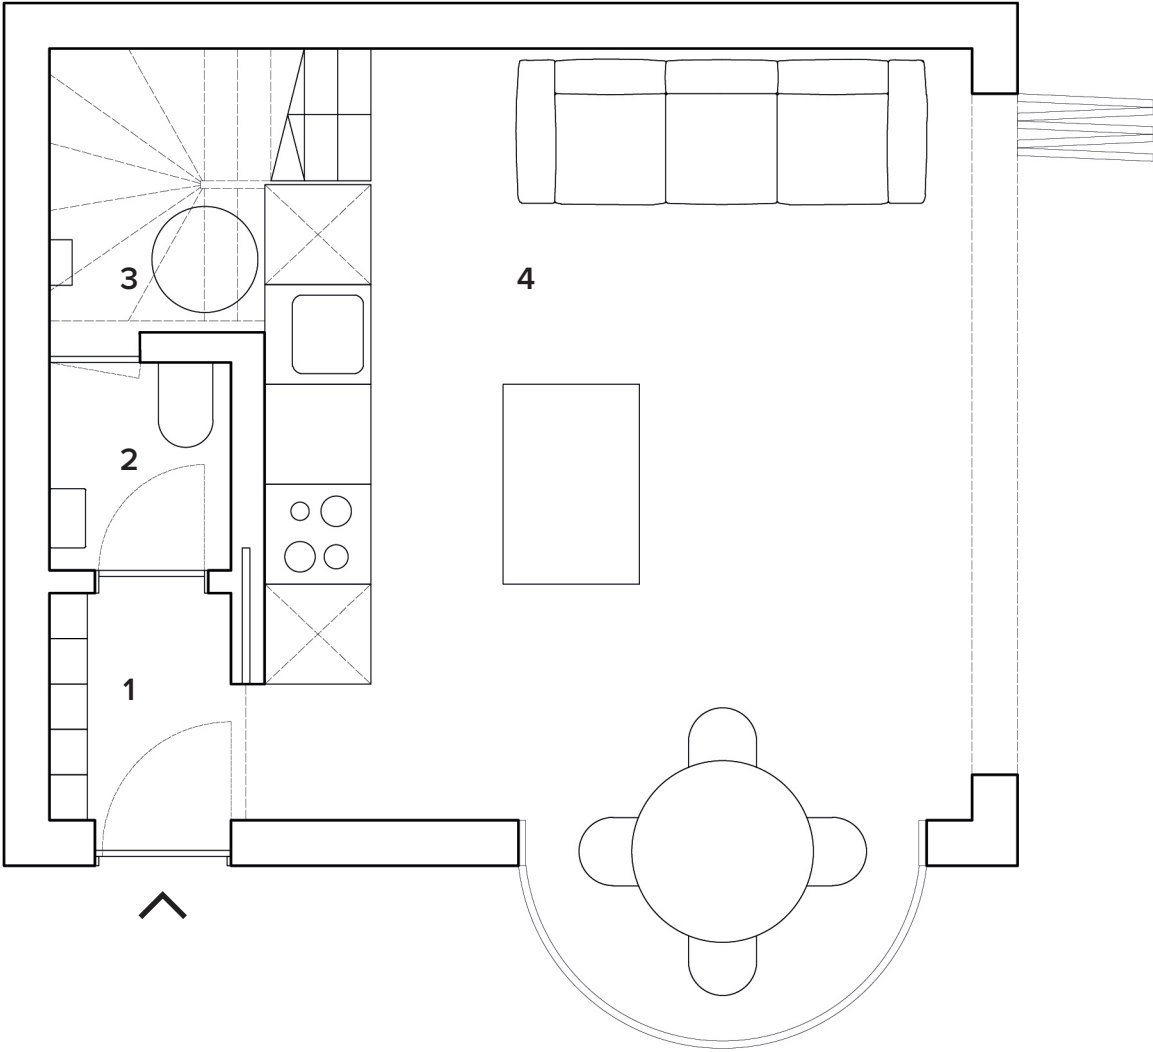

Wadhal

W_015_Hatherleigh Holdings

Unit 1, High Street House, 83 Askew Road, London W12 9AH
e: fahad@wadhal.co.uk p: 07972233927 w: wadhal.co.uk

201
Set
Scale
Drawn
Date

Ground Floor Plan.
Planning Application
1.50/ A3
Fahad Malik
5th May 2022

