



Existing Garage Sections.

- 1. Blockwork wall
- 2. Steel roofing
- 3. Brick parapet
- 4. Garage doors

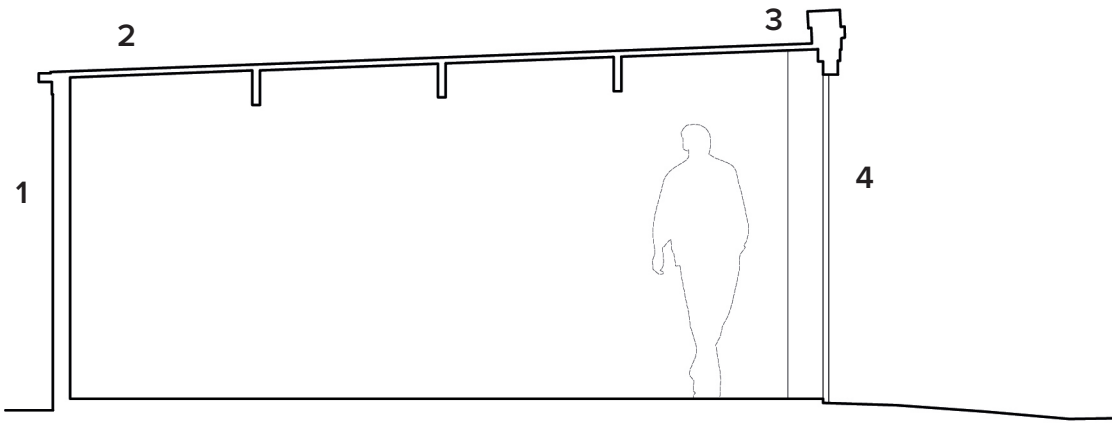

003 A:Existing Section/ Garages
1:50/ A3

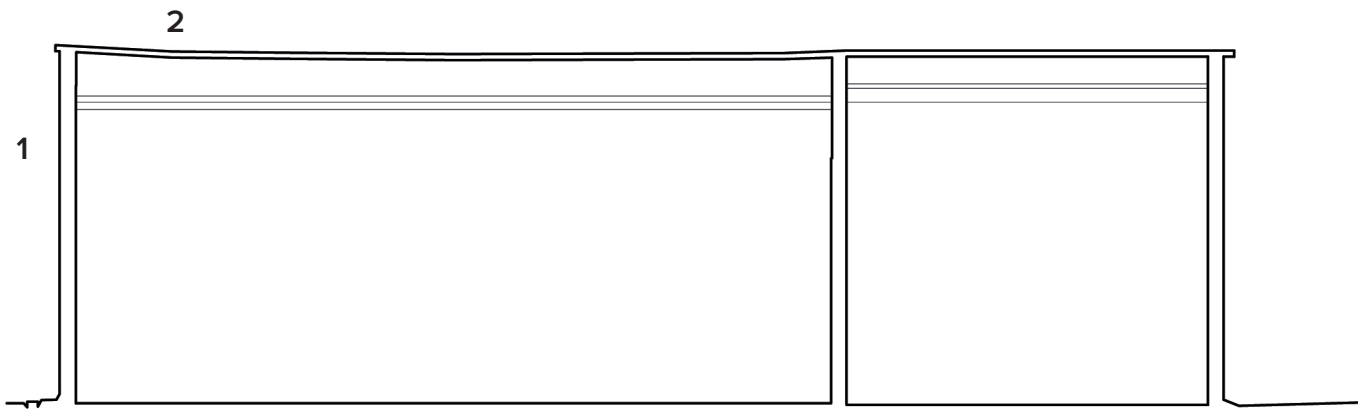

003 B:Existing Section/ Garages
1:50/ A3