


DO NOT SCALE FROM THIS DRAWING. ALL DIMENSIONS TO BE CHECKED ON SITE. ANY DISCREPANCIES MUST BE REPORTED TO THE ARCHITECT FOR VERIFICATION PRIOR TO COMMENCEMENT OF THE EFFECTED WORKS. IF IN DOUBT ASK. THIS DRAWING IS COPYRIGHT.


Rev No	Date	Revision note
P1	29.11.2017	Preliminary Issue.

A  
B  
C  
D  
E  
F


A  
B  
C  
D  
E  
F

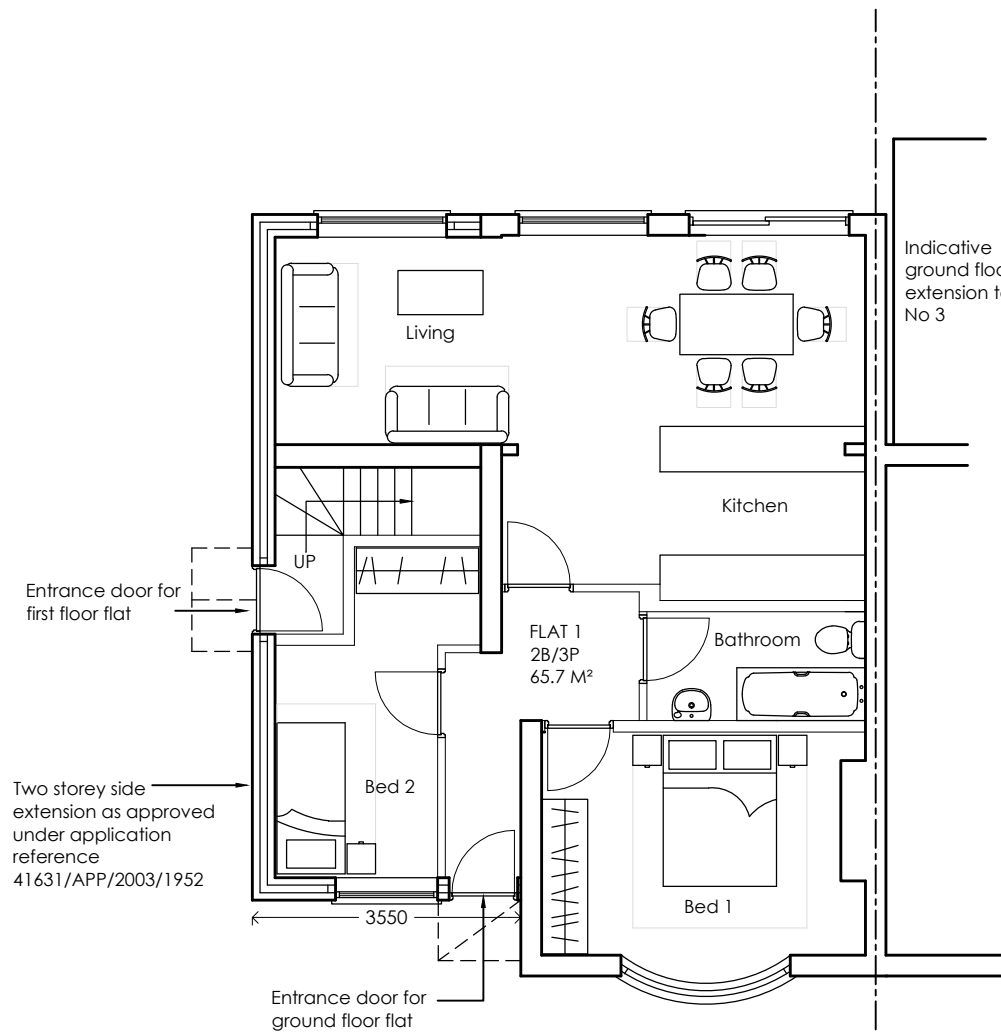


GROUND FLOOR PLAN

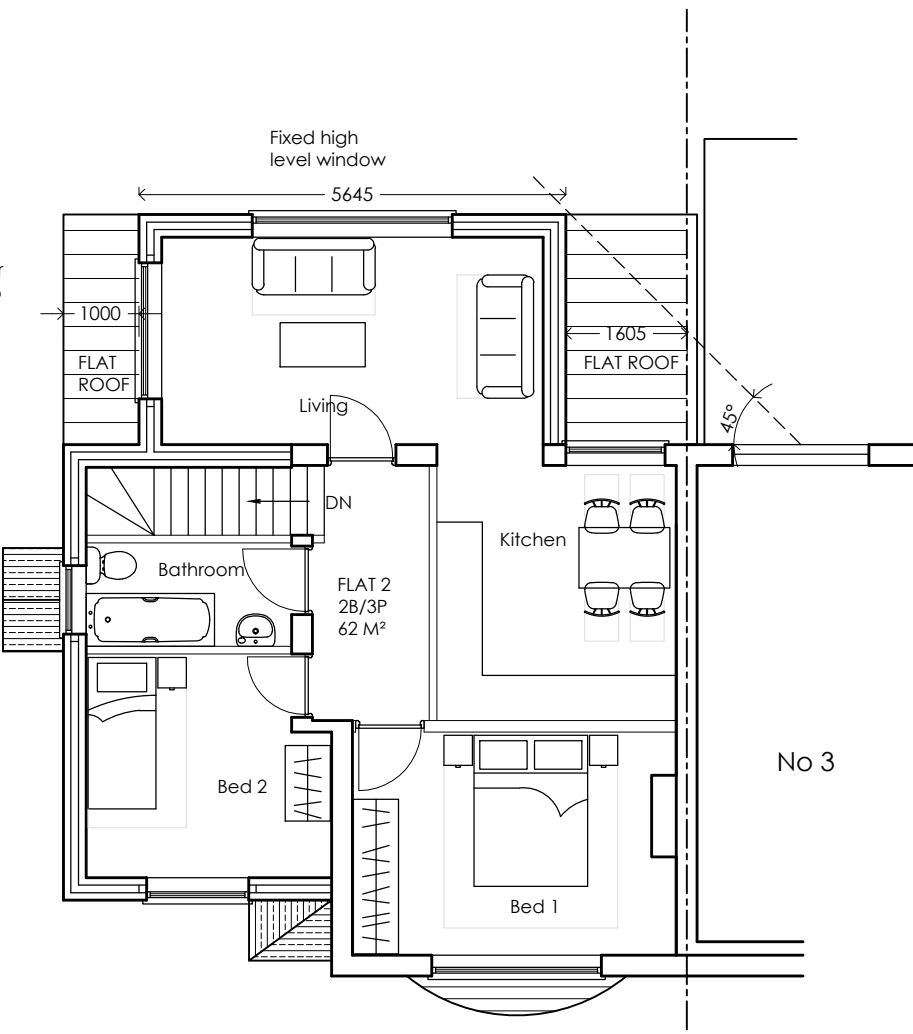

FIRST FLOOR PLAN

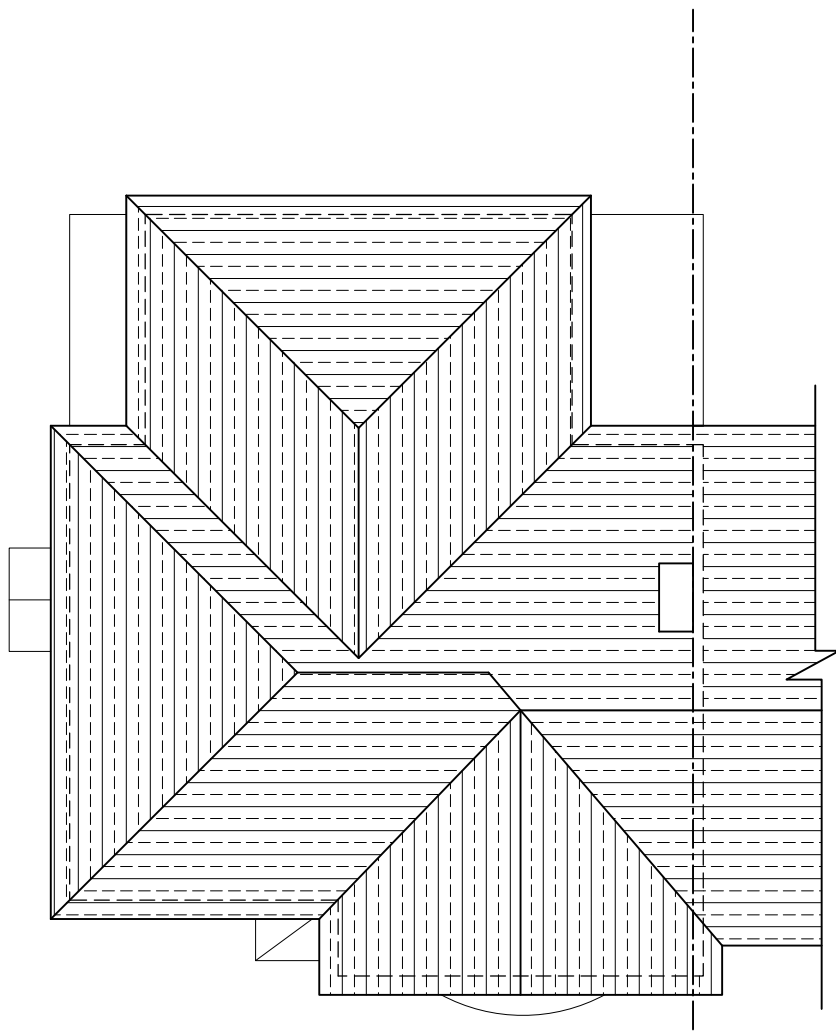

ROOF PLAN

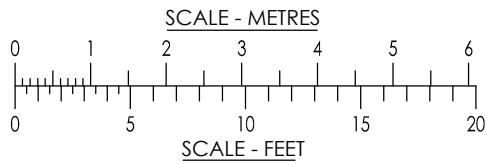

**jpb**  
architects

CEDAR HOUSE  
VINE LANE HILLINGDON  
UXBRIDGE UB10 0NF  
TEL: (01895) 272 446  
FAX: (01895) 272 483  
EMAIL: admin@jpbarchitects.co.uk

JOB TITLE		
1 PINWOOD AVENUE UXBRIDGE LONDON UB8 3LW		
DRG TITLE		
PROPOSED PLANS		
SCALE	DATE	
1:100 @ A3	NOV '17	
JOB NO.	DRG NO.	REV
10890	112	P1