



TREE PITS WITH
ROOT BARRIERS

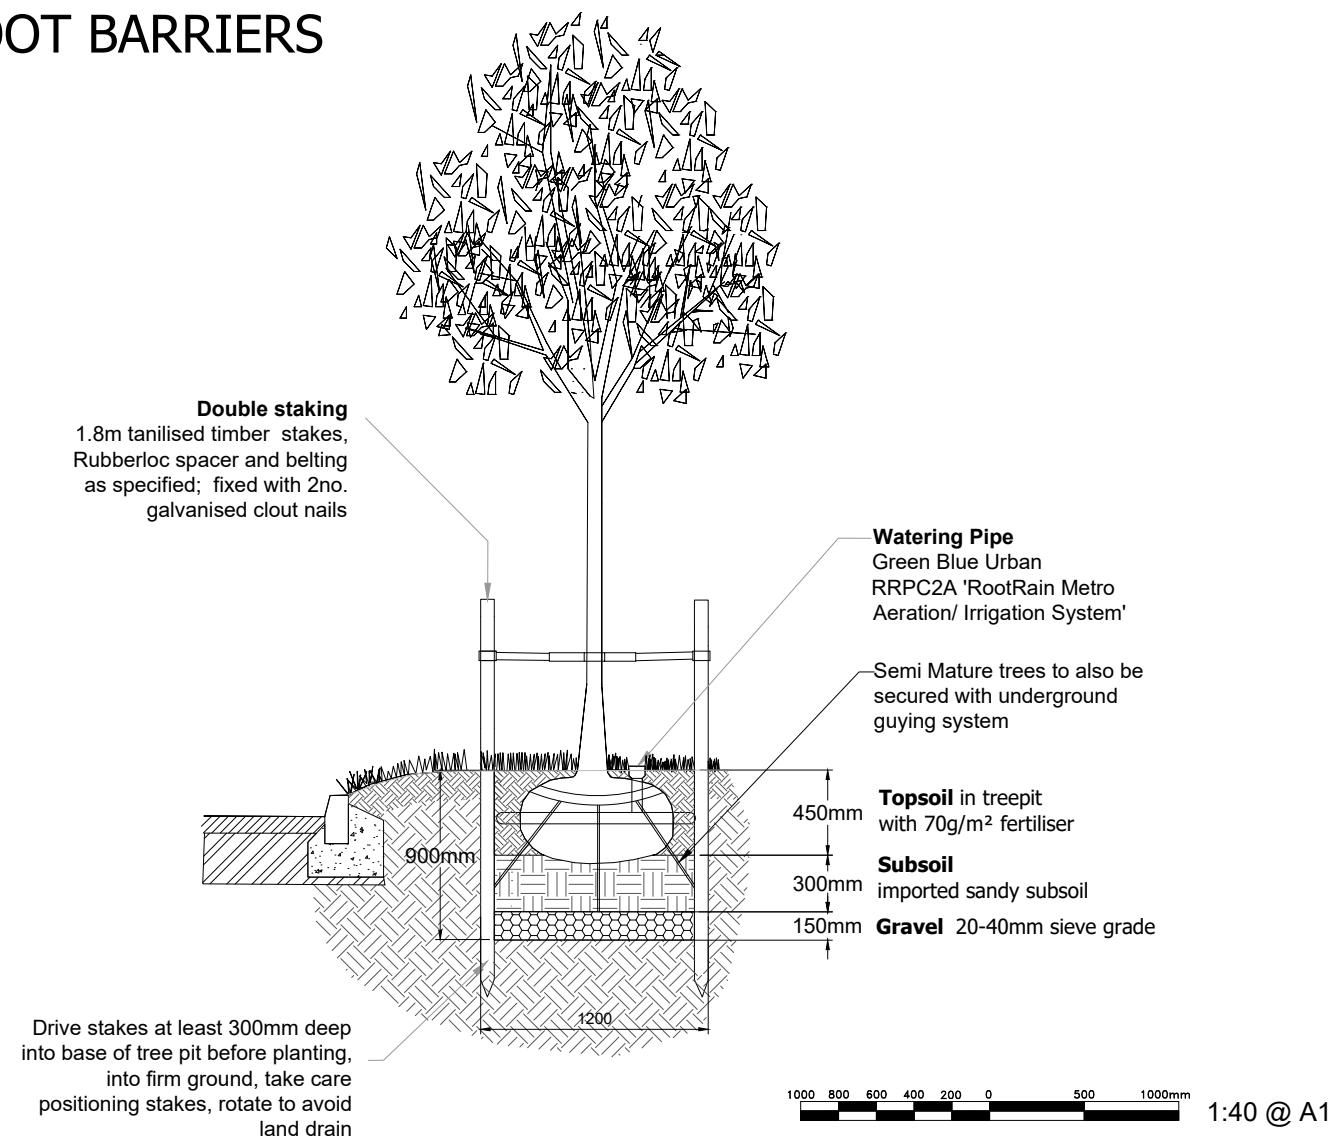

UTILITIES WITHIN 3M
OF TRUNK POSITION.

Deflective root casing to be laid over services/ utilities within 3m of trunk position. Vertical side to sit at base of service trench. Horizontal side to full width of service trench. Lengths of casing to overlap by 500mm.

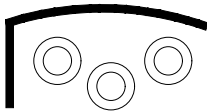

NOTE:
Root barrier installed wherever a tree is to be located within the 3 metre easement of drainage or services routes. See latest services or drainage drawings for locations.

Root Barrier
to 1m depth, Green Blue Urban RER1000A 'ReRoot 1000' installed with root deflecting ribs facing the tree and finishing 10mm above tree pit soil level.

Rev.	Amendment note	Drawn	Date	Auth'd
Client				
Heathrow NCP Property Limited				
Project				
Industrial development Bath Road Sipson				
Title				
Soft Landscape Proposals- tree pit details				
Project No.		Drg. No.	Rev.	
22-008		002		
Date	Scale	Drawn	Checked	
09.06.22	varies	KG	ES	
Purpose of Issue				
Planning				