



PROPOSED LOFT FLOOR PLAN



PROPOSED REAR ELEVATION

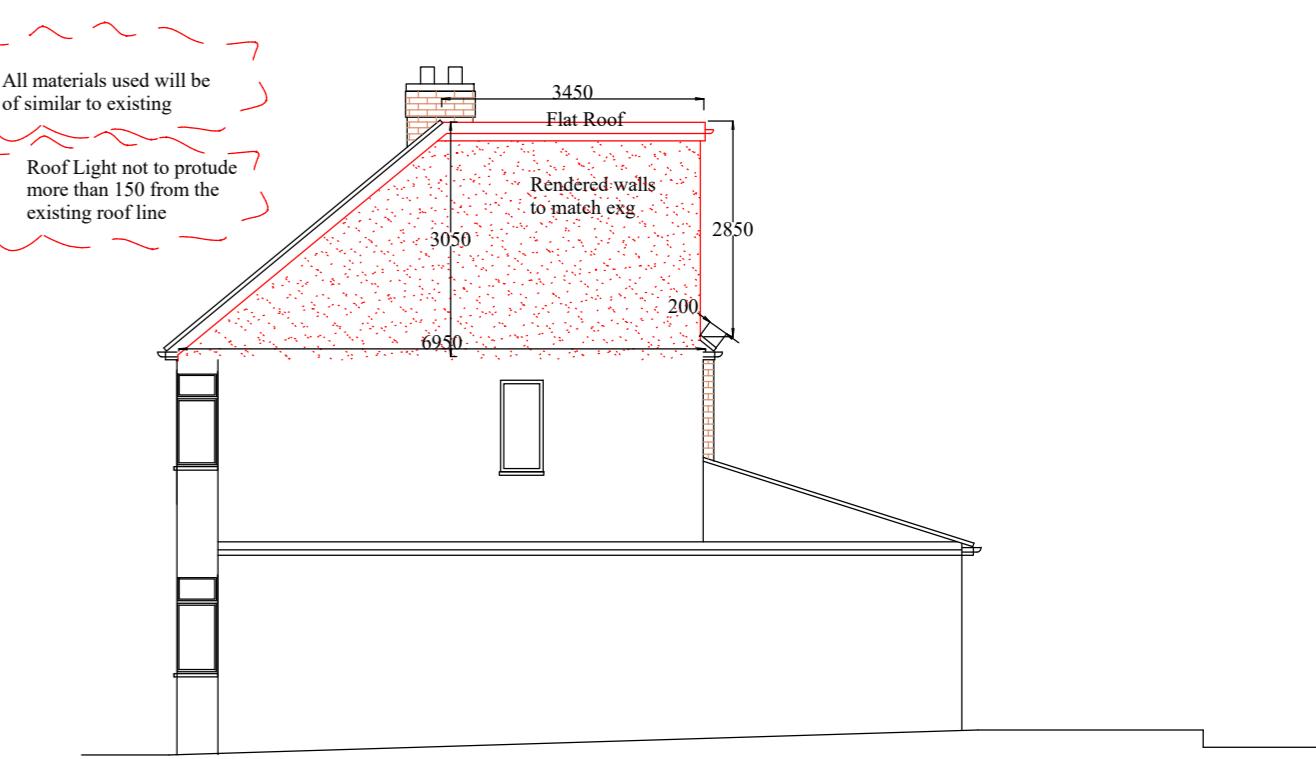


PROPOSED SIDE ELEVATION

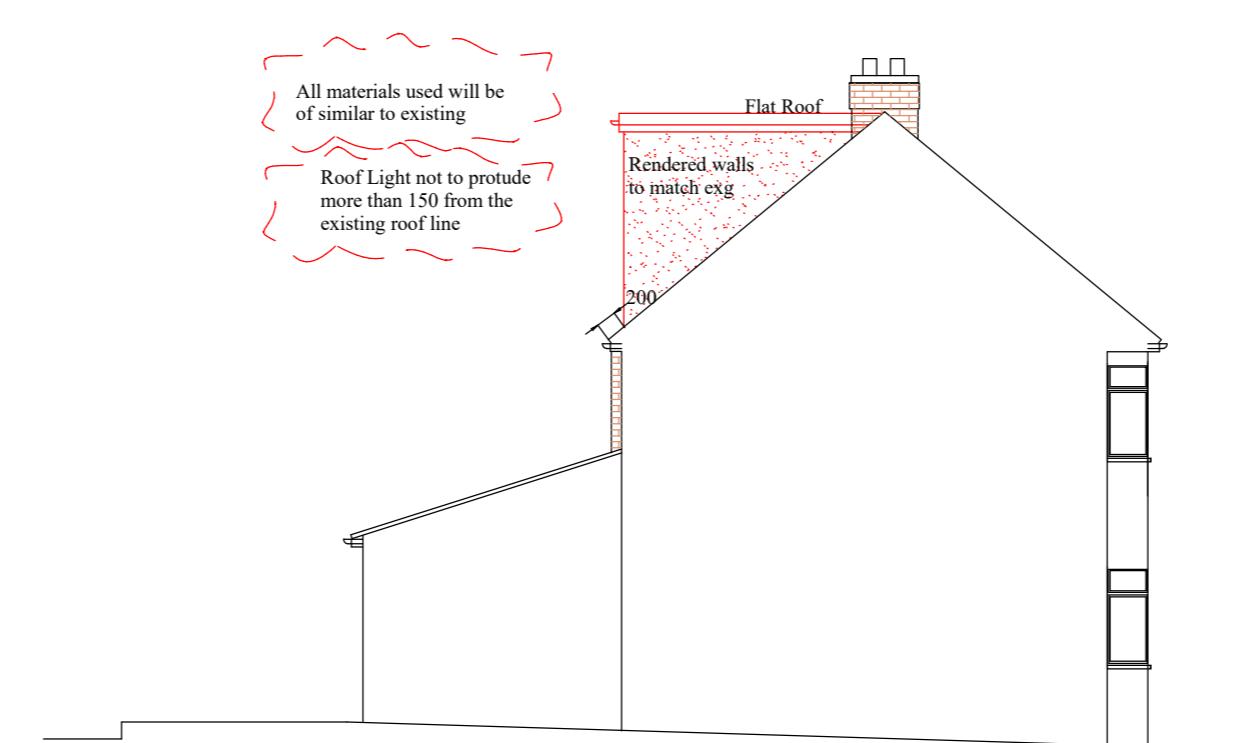

PROPOSED SIDE ELEVATION




PROPOSED FRONT ELEVATION

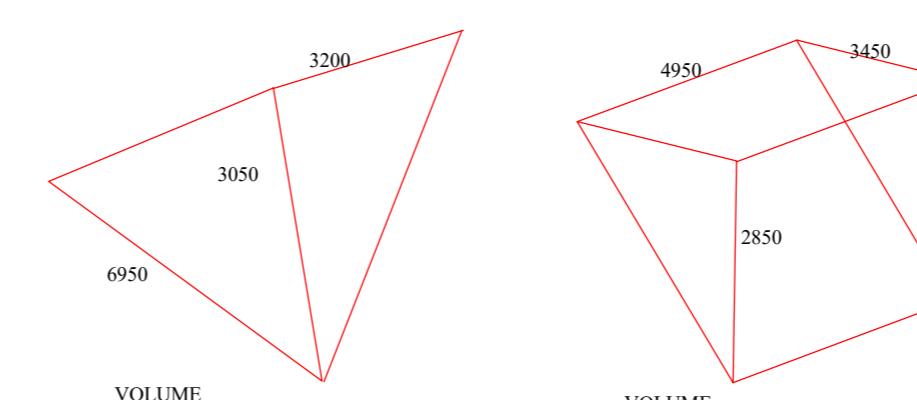

VOLUME

$$(6.95 \times 3.2 \times 3.05) / 6 = 11.3 \text{ m}^3$$

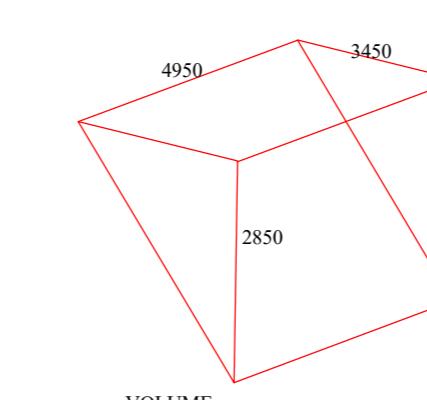

VOLUME

$$(4.95 \times 3.45 \times 2.85) / 2 = 24.3 \text{ m}^3$$

TOTAL VOLUME

$$11.3 + 24.3 = 35.6 \text{ m}^3$$

Notes:	
1 Refer Drawing No P301 for Notes	
Revision	Description
Project:	34 Wyre Grove, Hayes UB3 4PJ
Project Title:	Loft Extension with Gable end Wall and Rear Dormer
Drawing No:	PD3402
Revision:	A
Date:	July 2022
Drawn by:	AS
Scale:	1/50,100 @A2
Chkd by:	MK
Line Design Ltd	
85 Great Portland Street First Floor, London, W1W 7LT	
Tel: 07904 579357, email: linedesign20@gmail.com	