



1:50 0 1 2 5m

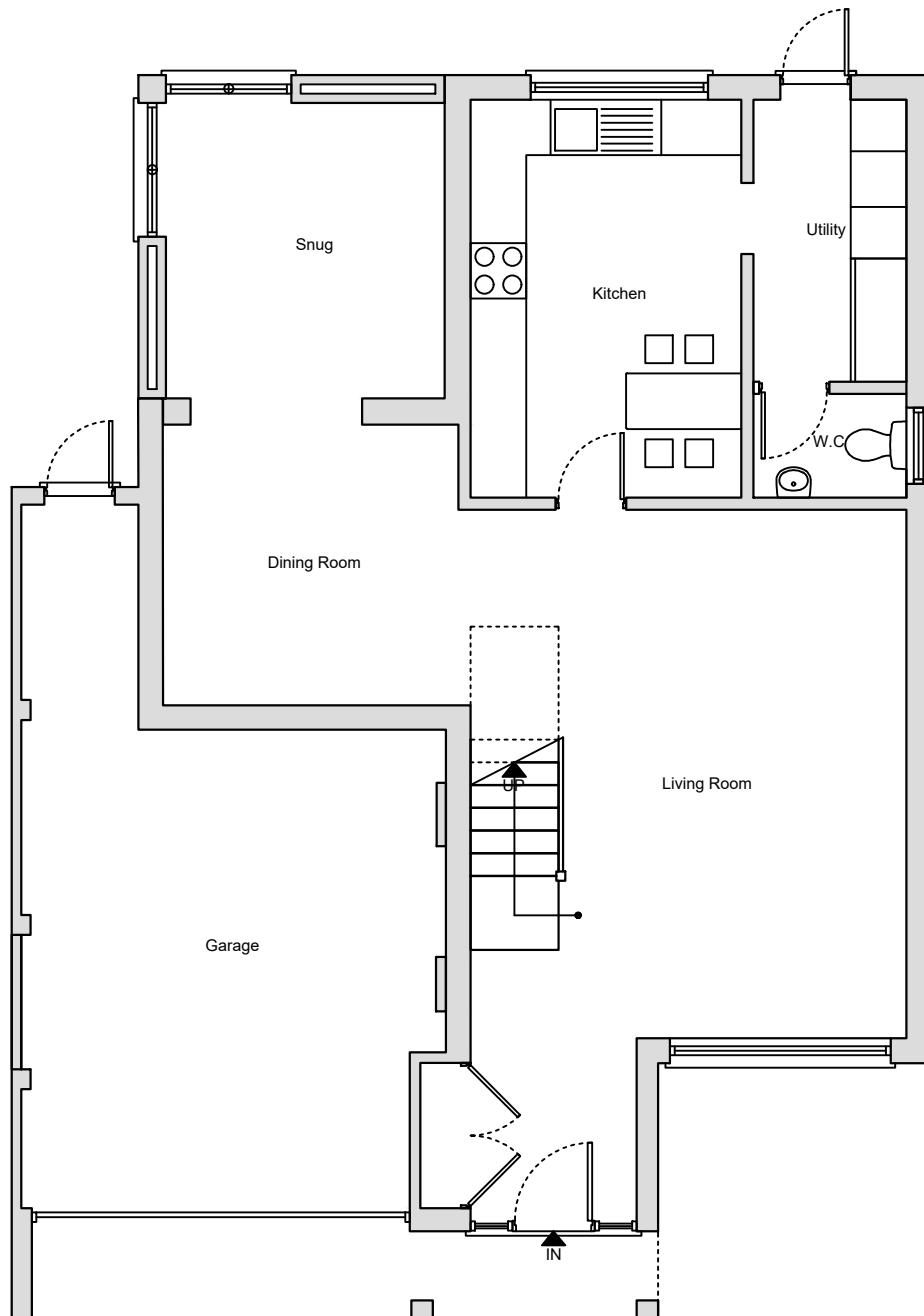

1 : 50

1 : 50

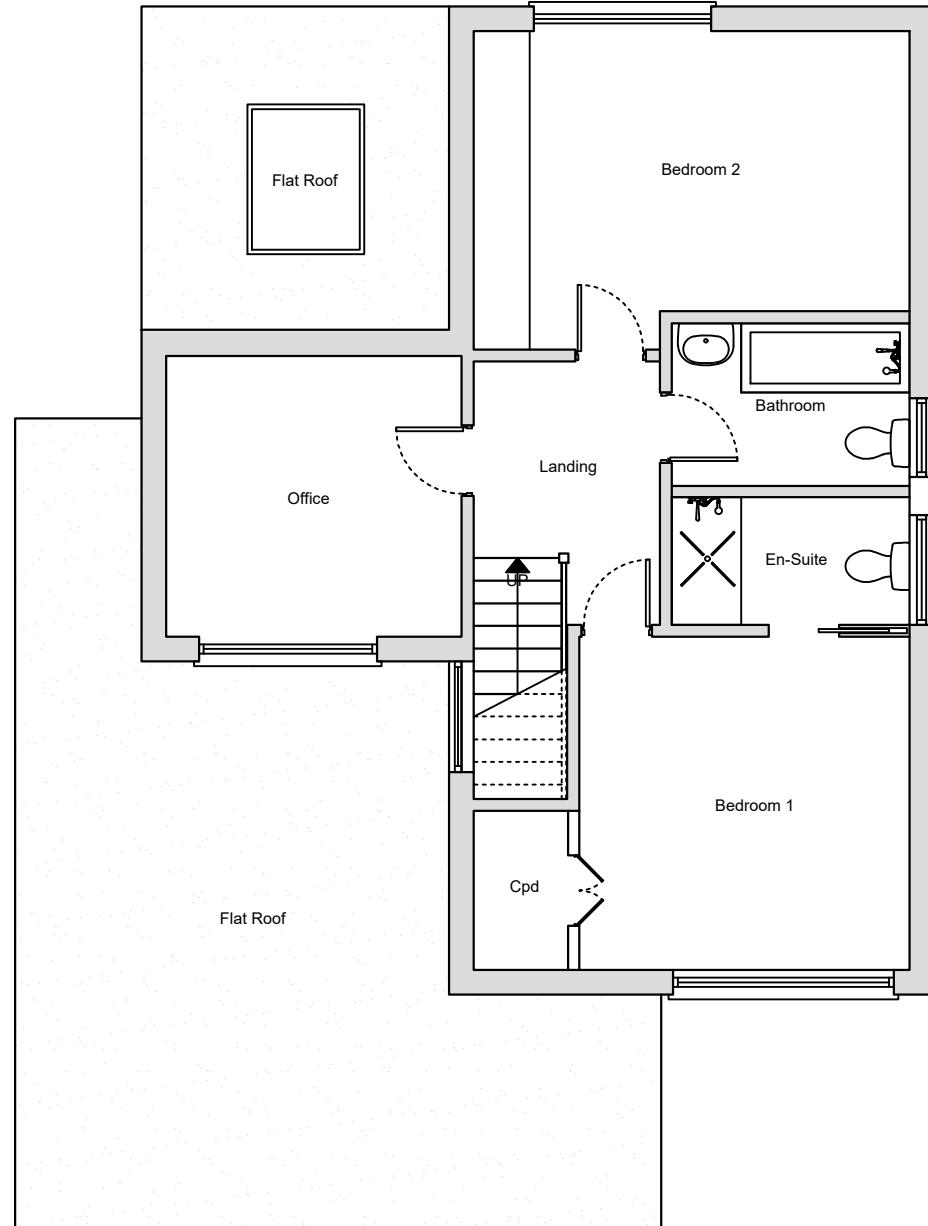

**NOTES GENERAL:**

- Work to figured dimensions and relative position only, confirm to designer
- This drawing is to be read in conjunction with all relevant drawings, detailed specifications where applicable and all associated drawings in this series (if any)
- Any discrepancy on this drawing is to be reported immediately to Oakman Architecture Ltd for clarification
- The contractor is responsible for all temporary works and for the stability of the works in progress

	10.10.23	BJS				
Revision	Date	Drawn	Designer	Checked	Approved	

**Revision History**

**OAKMAN  
ARCHITECTURE.**

© Address: 7 Denham Way, Denham UB9 5AX  
© Mob : 07787197752  
E-mail : benjamin@oakmanltd.com

Project Address: 15 Roker Park Avenue Ickenham Uxbridge UB10 8ED  
Client: Ru and Warren Cheema

**EXISTING**  
Drawing Number: 2373-PL-001 Scales: 1:50 @ A3 Rev. No. —