



Bin Storage Plan
Scale 1:50

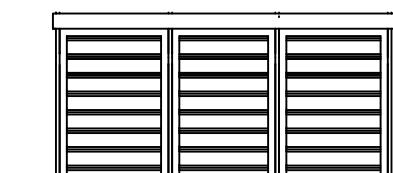

Front Elevation
Scale 1:50

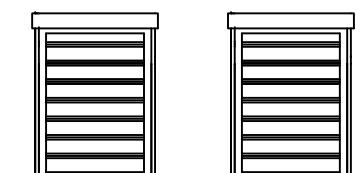

Side Elevations
Scale 1:50

Waste Management Plan

Bin store constructed from timber and finished in vanish
Roof to be constructed in timber with felt covering
will be on a concrete base of at least 150mm depth.

Bin Store contains
1Nos - 240 litre wheelie bins
for household waste
1Nos - 240 litre wheelie bin for
garden waste
1 - 55 ltr box (mixed paper)
1 - 55 ltr box (mixed container)
1 - 23 ltr (Food Waste)

Dimensions to be verified on site
DO NOT SCALE FROM THIS DRAWING.
Any areas indicated on this drawing are for guidance only.
No responsibility is taken for their accuracy.

This drawing is the property of **BANCIL PARTNERSHIP LTD**
Copyright is reserved by them and the drawing is issued on the
condition that it is not copied, reproduced, retained or disclosed
to any unauthorised person, either wholly or in part without the
consent in writing of **BANCIL PARTNERSHIP LTD**

27-29 The Broadway, Southall, Middx, UB1 1JY Tel: 020 8574 4546 Fax: 020 8574 4526

Site Address:

Client Detail:

Title:

Drawn By: NM

Revisions:

Checked By: PP

Rev

Date

Date: 10/2023

Drawing No. PL2/PP/2765 - 13



BANCIL
PARTNERSHIP
LTD