


Scale 1:50
Level Access Detail for Front Door

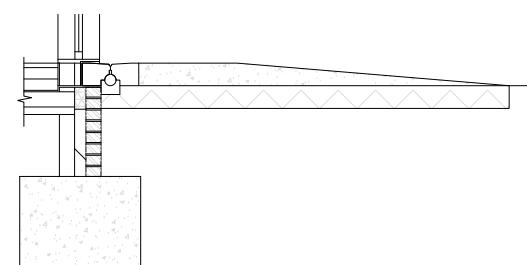

Scale 1:50
Level Access Detail for Rear Door



Dimensions to be verified on site
DO NOT SCALE FROM THIS DRAWING.
Any areas indicated on this drawing are for guidance only.
No responsibility is taken for their accuracy.

This drawing is the property of **BANCIL PARTNERSHIP LTD**
Copyright is reserved by them and the drawing is issued on the
condition that it is not copied, reproduced, retained or disclosed
to any unauthorised person, either wholly or in part without the
consent in writing of **BANCIL PARTNERSHIP LTD**

27-29 The Broadway, Southall, Middx, UB1 1JY Tel: 020 8574 4546 Fax: 020 8574 4526

Site Address:

Client Detail:

Title:

48, Warren Road,
Ickenham,
UB10 8AD.

48, Warren Road,
Ickenham,
UB10 8AD.

Proposed Section

Drawn By: NM

Checked By: PP

Date: 04/2022

Drawing No. PL2/PP/2765 - 11

Revisions:

Rev	Revision	Date