



ALL DIMENSIONS ARE APPROXIMATE & MUST BE DO NOT SCALE THIS DRAWING.
THIS DRAWING MUST BE READ IN CONJUNCTION ASSOCIATED RELEVANT DRAWINGS & DOCUMENTATION.
BEFORE WORKS START ON SITE CDM PARTNERSHIP MUST BE INFORMED OF ANY VARIATIONS OR DISCREPANCIES ON SITE.

NOTES

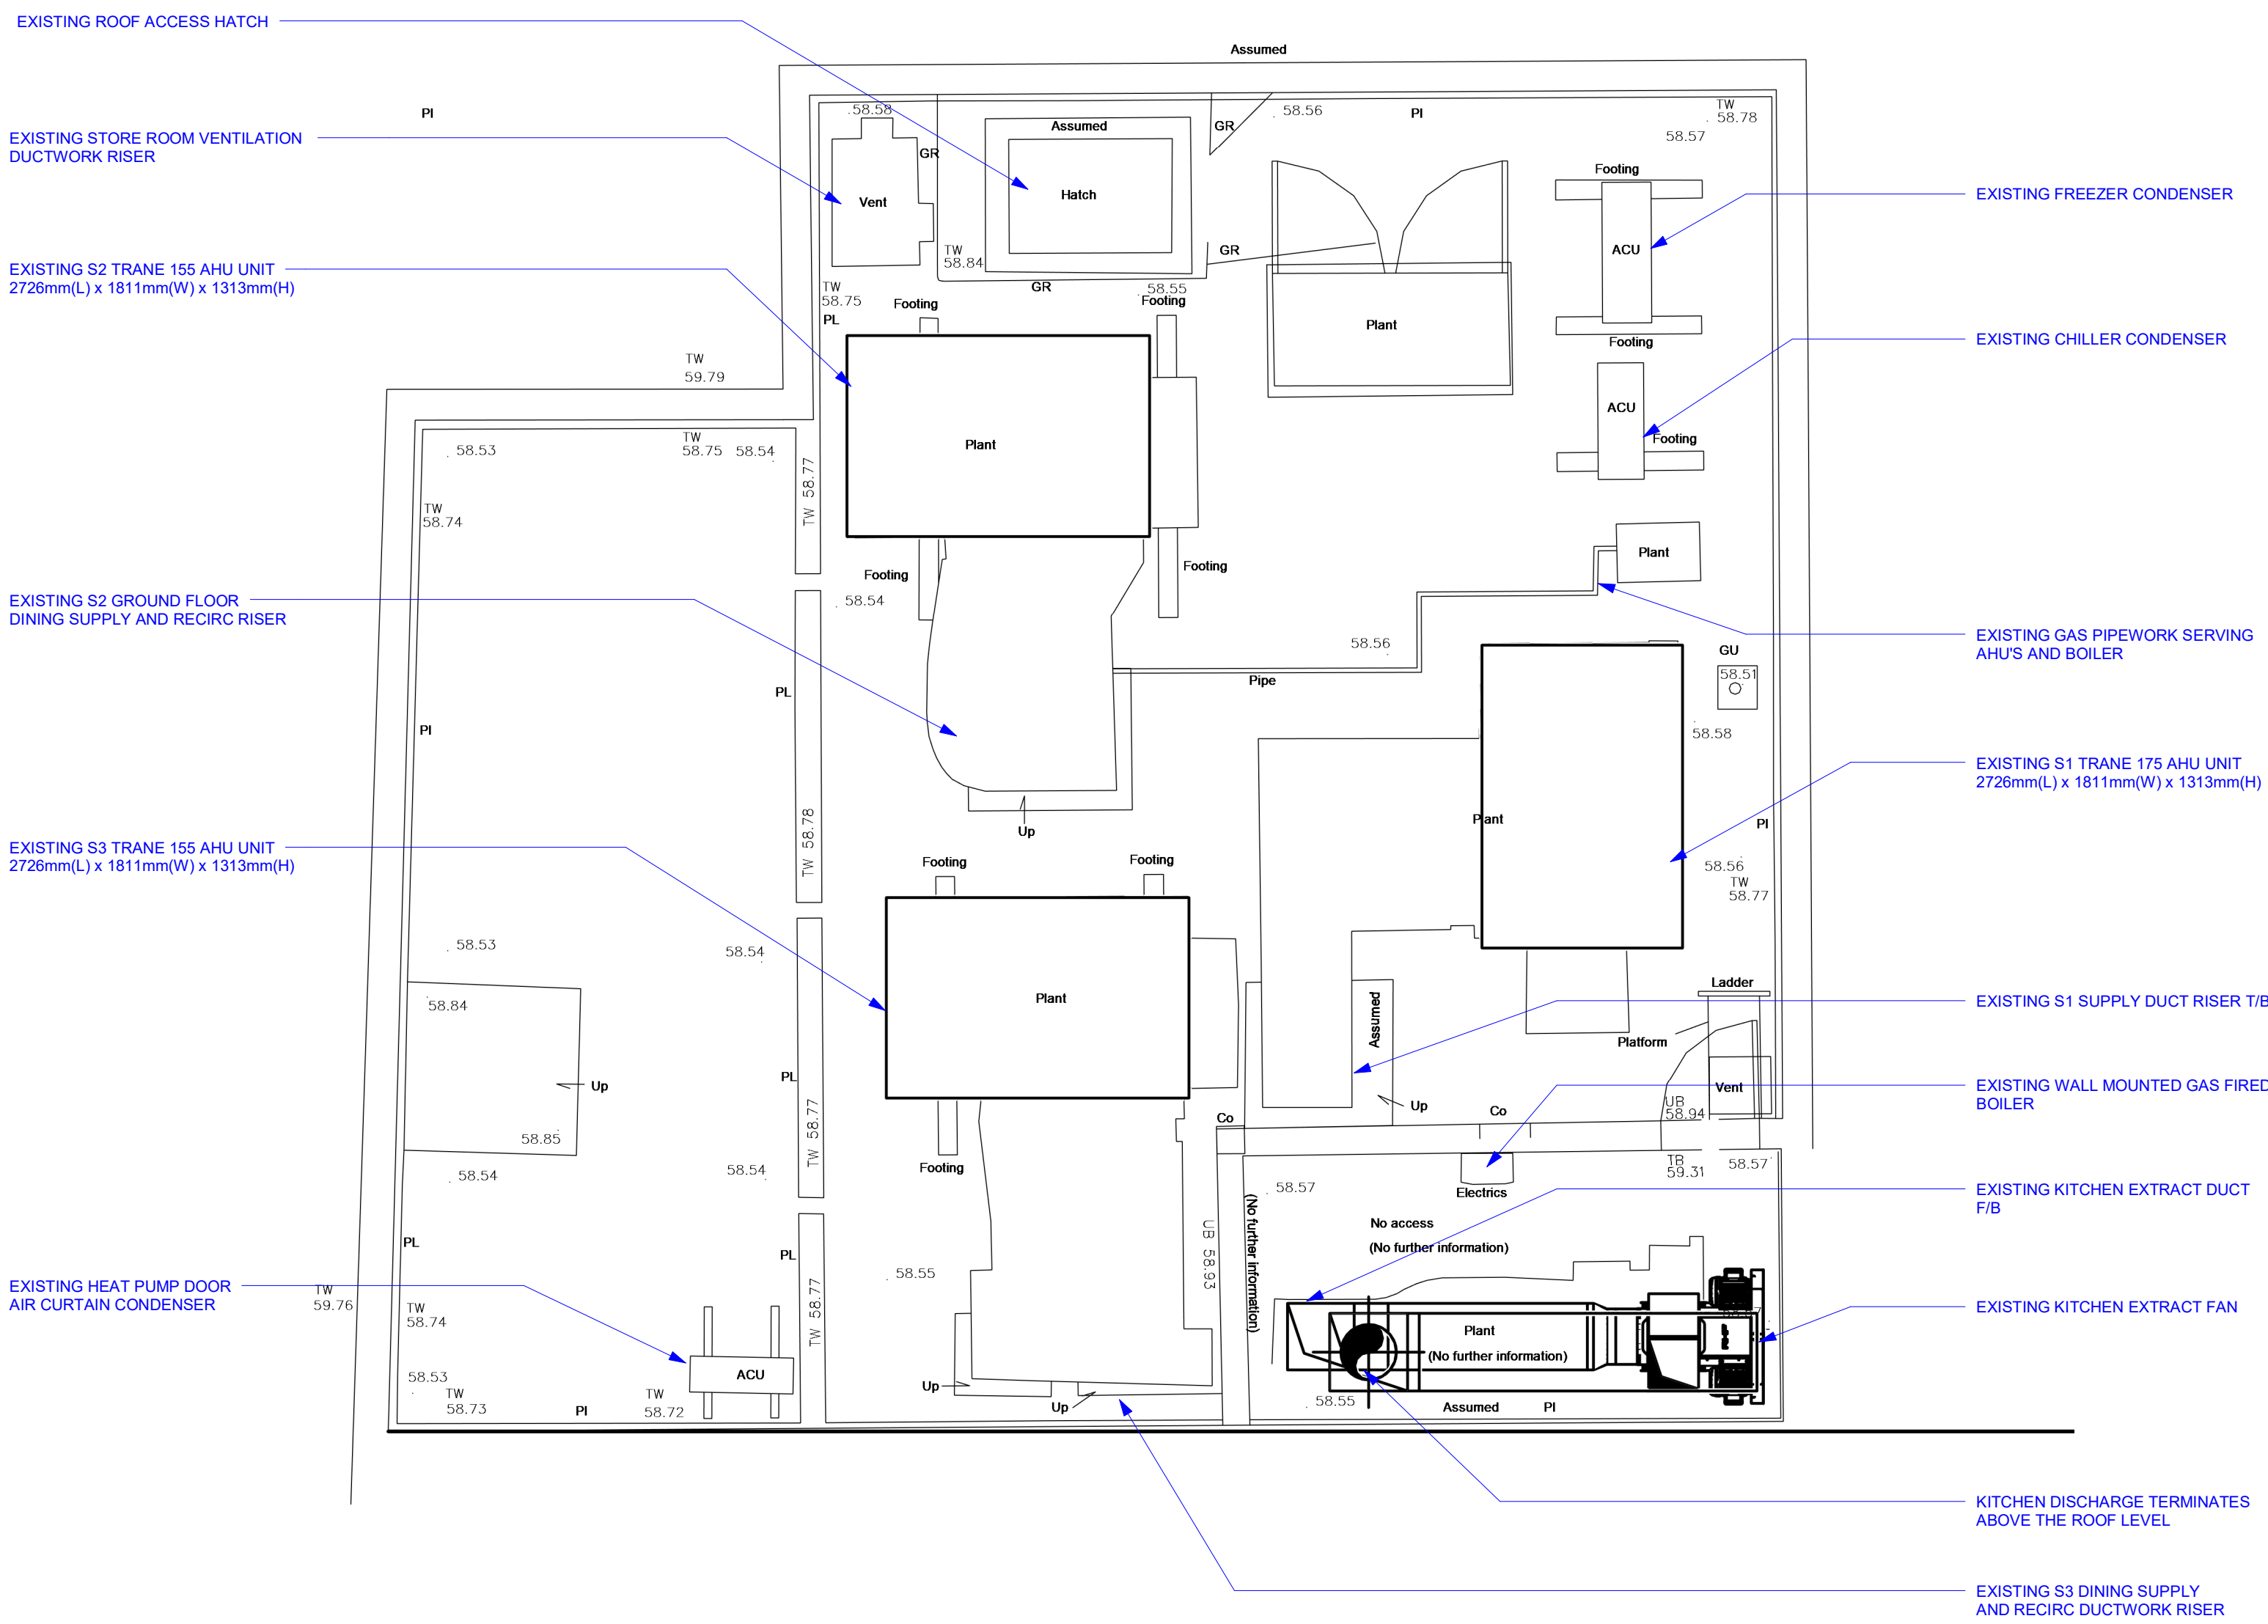

2 Existing Roof
1 : 50

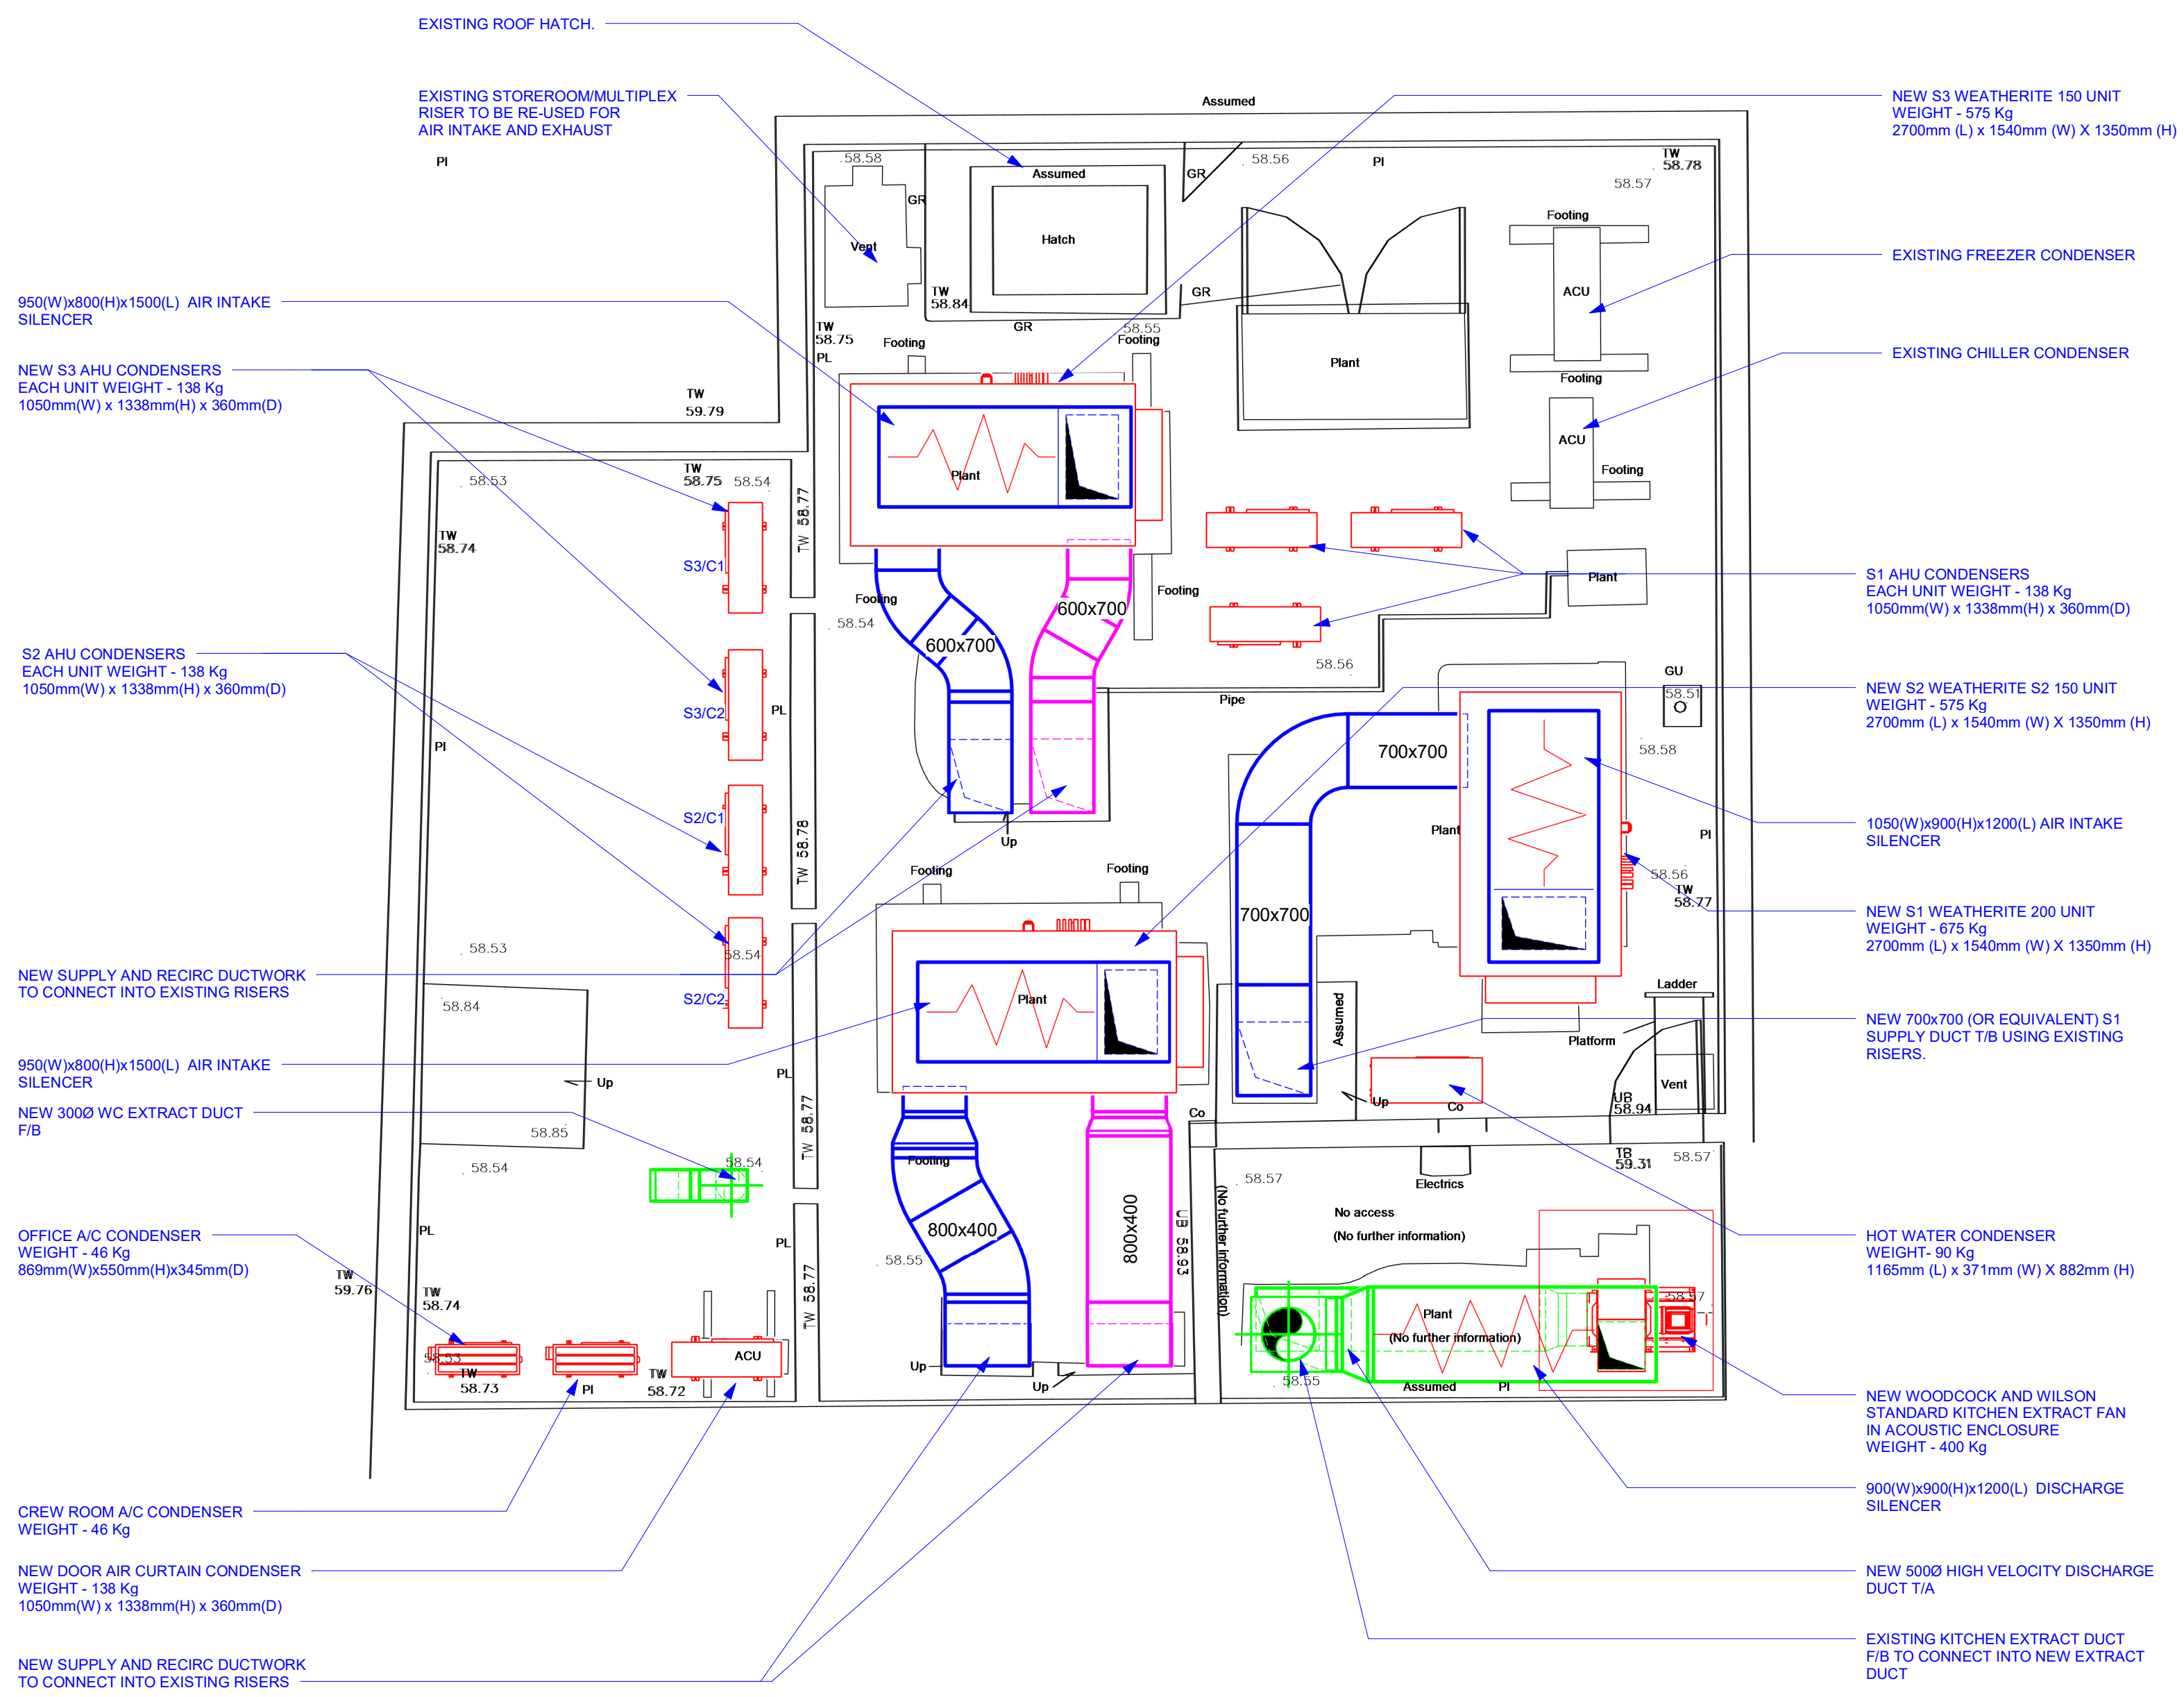

1 Proposed Roof
1 : 50



BASE DRAWINGS

AMENDMENTS

REV	DATE	DESCRIPTION
REV A	18/06/2025	UPDATED TO INCLUDE ACOUSTIC MEASURES
REV B	30/05/2025	HOT WATER PLANT ENCLOSURE REMOVED CONDENSER POSITIONS UPDATED KITCHEN EXTRACT ACOUSTIC ENCLOSURE ADDED



10A ALBION STREET, DUNSTABLE, BEDS LU6 1SA
Tel : 01582 472457 Fax : 01582 472458
Email : office@cdmpartnership.co.uk

PROJECT
McDONALD'S RESTAURANT
RUISLIP #263

TITLE
EXISTING AND PROPOSED
HVAC ROOF LAYOUT

DATE	SCALE
30/05/2025	1 : 50
DATE	SCALE
MM	9663 M1010B