



- GRASS
- MARSHALLS SAXON NATURAL TEXTURED PAVING
- MARSHALLS PRIORA CHARCOAL POROUS BLOCK PAVING
- PROPOSED NEW PLANTING
- LOCALLY SOURCED 20MM GRAVEL
- STANDARD TREES
- FEATHERED AND MULTI STEM TREES
- EVERGREEN TREES
- EXISTING TREES
- 1.8M CLOSE BOARD FENCE
- 1.2M POST AND RAIL FENCE
- ELECTRIC CHARGING POINT(PASSIVE)
- ELECTRIC CHARGING POINT(ELECTRIC)
- Recessed low level flush LED lights with 0% upward ratio
- Wall mounted LED downlights with 0% upward ratio
- Refer to planning approved ecological assessment
- Invertebrate nest boxes www.nhbs.com/insect-tower?bkfno=217363
- Vivara Pro Barcelona WoodStone Open Nest Box
- 2FR Schwegler Bat Tube 3m above ground level

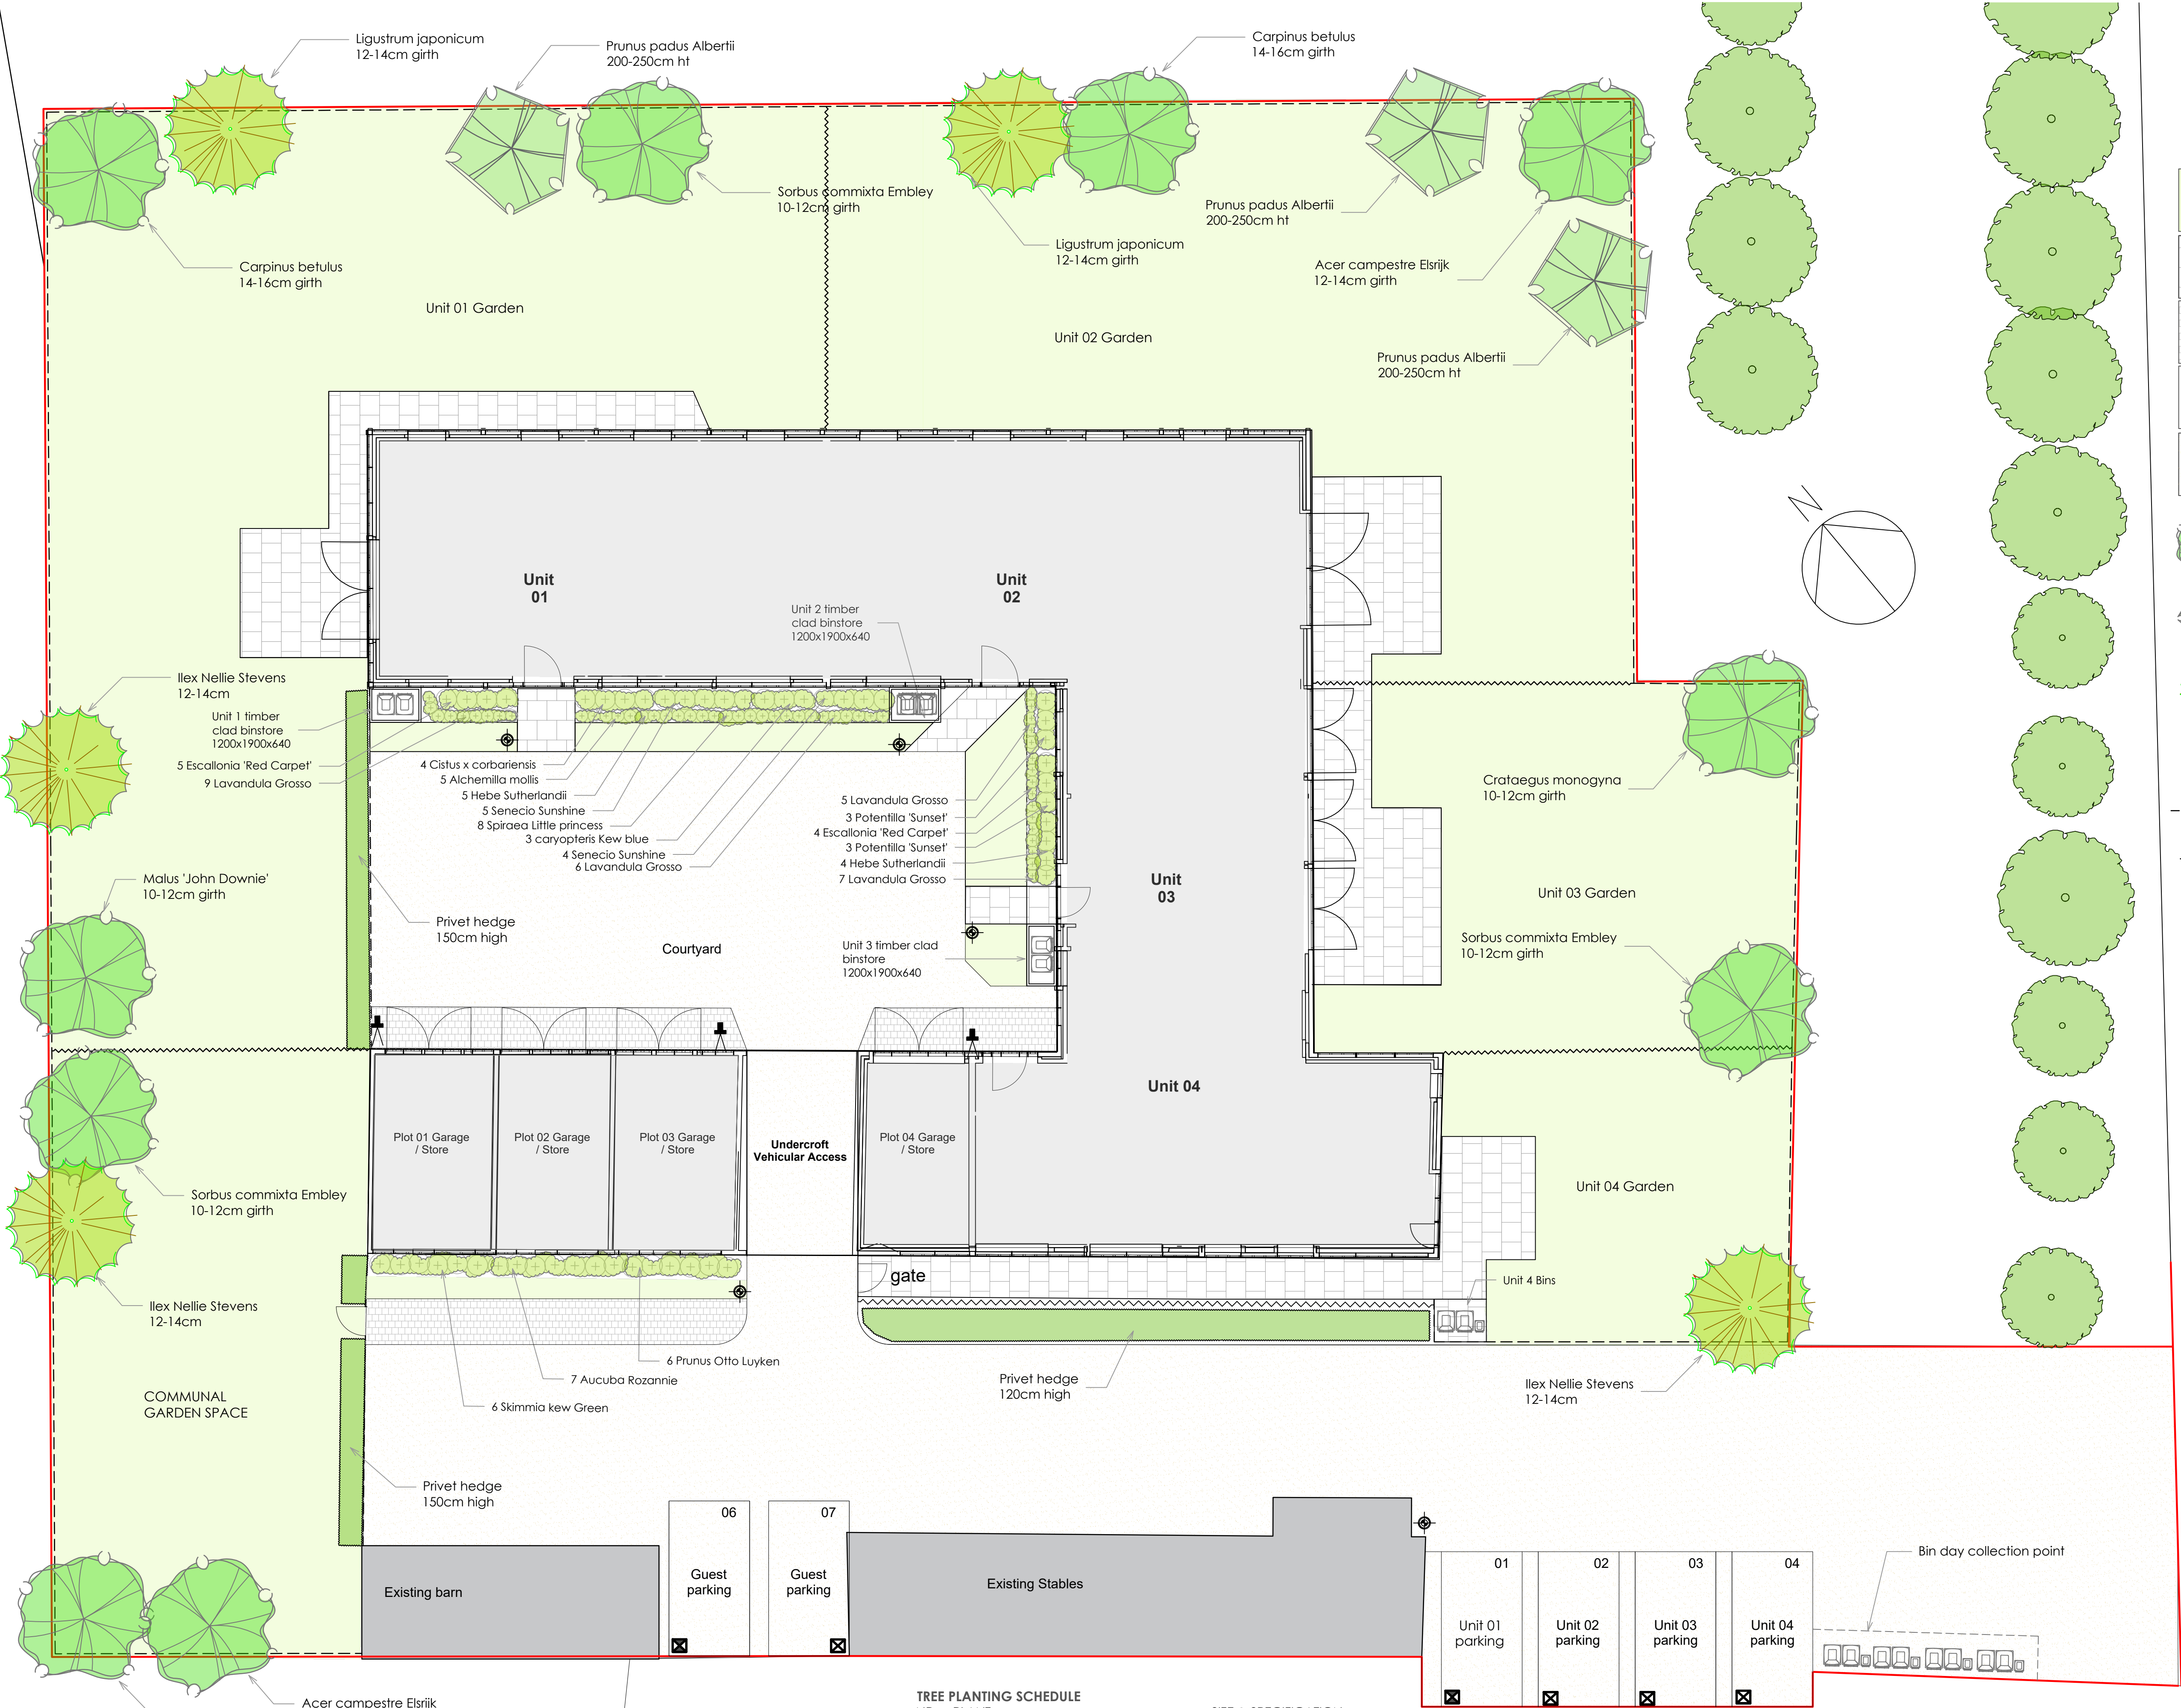

Bellus quad bin store redwood cladding 2400x1200x640

PLANTING SCHEDULE

NR	PLANT	SIZE	DENSITY
14	Alchemilla mollis	2lt	7/m2
7	Aucuba Rozannie	3lt	4/m3
8	Caryopteris Kew Blue	3lt	4/m2
12	Cistus x corbariensis	3lt	3/m2
15	Hebe 'Sutherlandii'	3lt	3/m2
9	Escallonia red carpet	3lt	5/m2
13	Lavandula Grosso	3lt	6/m2
65	Ligustrum vulgare	10lt	2.5/lm
9	Prunus Otto Luyken	3lt	3/m2
6	Potentilla 'Sunset'	3lt	4/m2
7	Senecio Sunshine	3lt	4/m2
10	Spiraea Little Princess	3lt	4/m2
6	Skimmia Kew green	3lt	4/m2

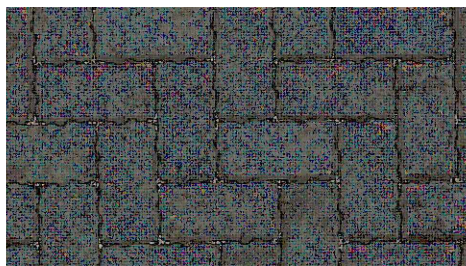

MARSHALLS DRIVELINE PRIORA CHARCOAL POROUS BLOCK PAVING

landscape connection

99a High Street, Great Missenden, Bucks, HP16 0BB
01494 729991 www.landscapeconnection.co.uk

CLIENT SDH LIMITED REVISIONS
A Planners comments 24-7-23

SITE PRIMROSE BARN
HAREFIELD

DRAWING LANDSCAPE PLAN

DATE 18-4-22

DRWG NR LC-2880-01

SCALE 1:100 @ A1

ISSUE PLANNING

TREE PLANTING SCHEDULE

NR	PLANT
2	Acer campestre Elsrijk
1	Carpinus betulus
3	Crataegus monogyna
3	Ilex Nellie Stevens
2	Ligustrum japonicum
2	Malus 'John Downie'
3	Prunus padus Albertii
3	Sorbus commixta Embley

SIZE & SPECIFICATION

SIZE	SPECIFICATION
12-14cm girth	Heavy standard 200 clear stem RB 300-400cm ht
14-16cm girth	extra heavy standard 200 clear stem RB 300-450cm ht
10-12cm girth	Selected standard 180 clear stem RB 250-350cm ht
12-14cm girth	Heavy standard 200 clear stem RB 300-400cm ht
12-14cm girth	Heavy standard 200 clear stem RB 300-400cm ht
10-12cm girth	Selected standard 180 clear stem RB 250-350cm ht
200-250cm ht	Feathered from base min 40cm diameter rootball
10-12cm girth	Selected standard 180 clear stem RB 250-350cm ht