


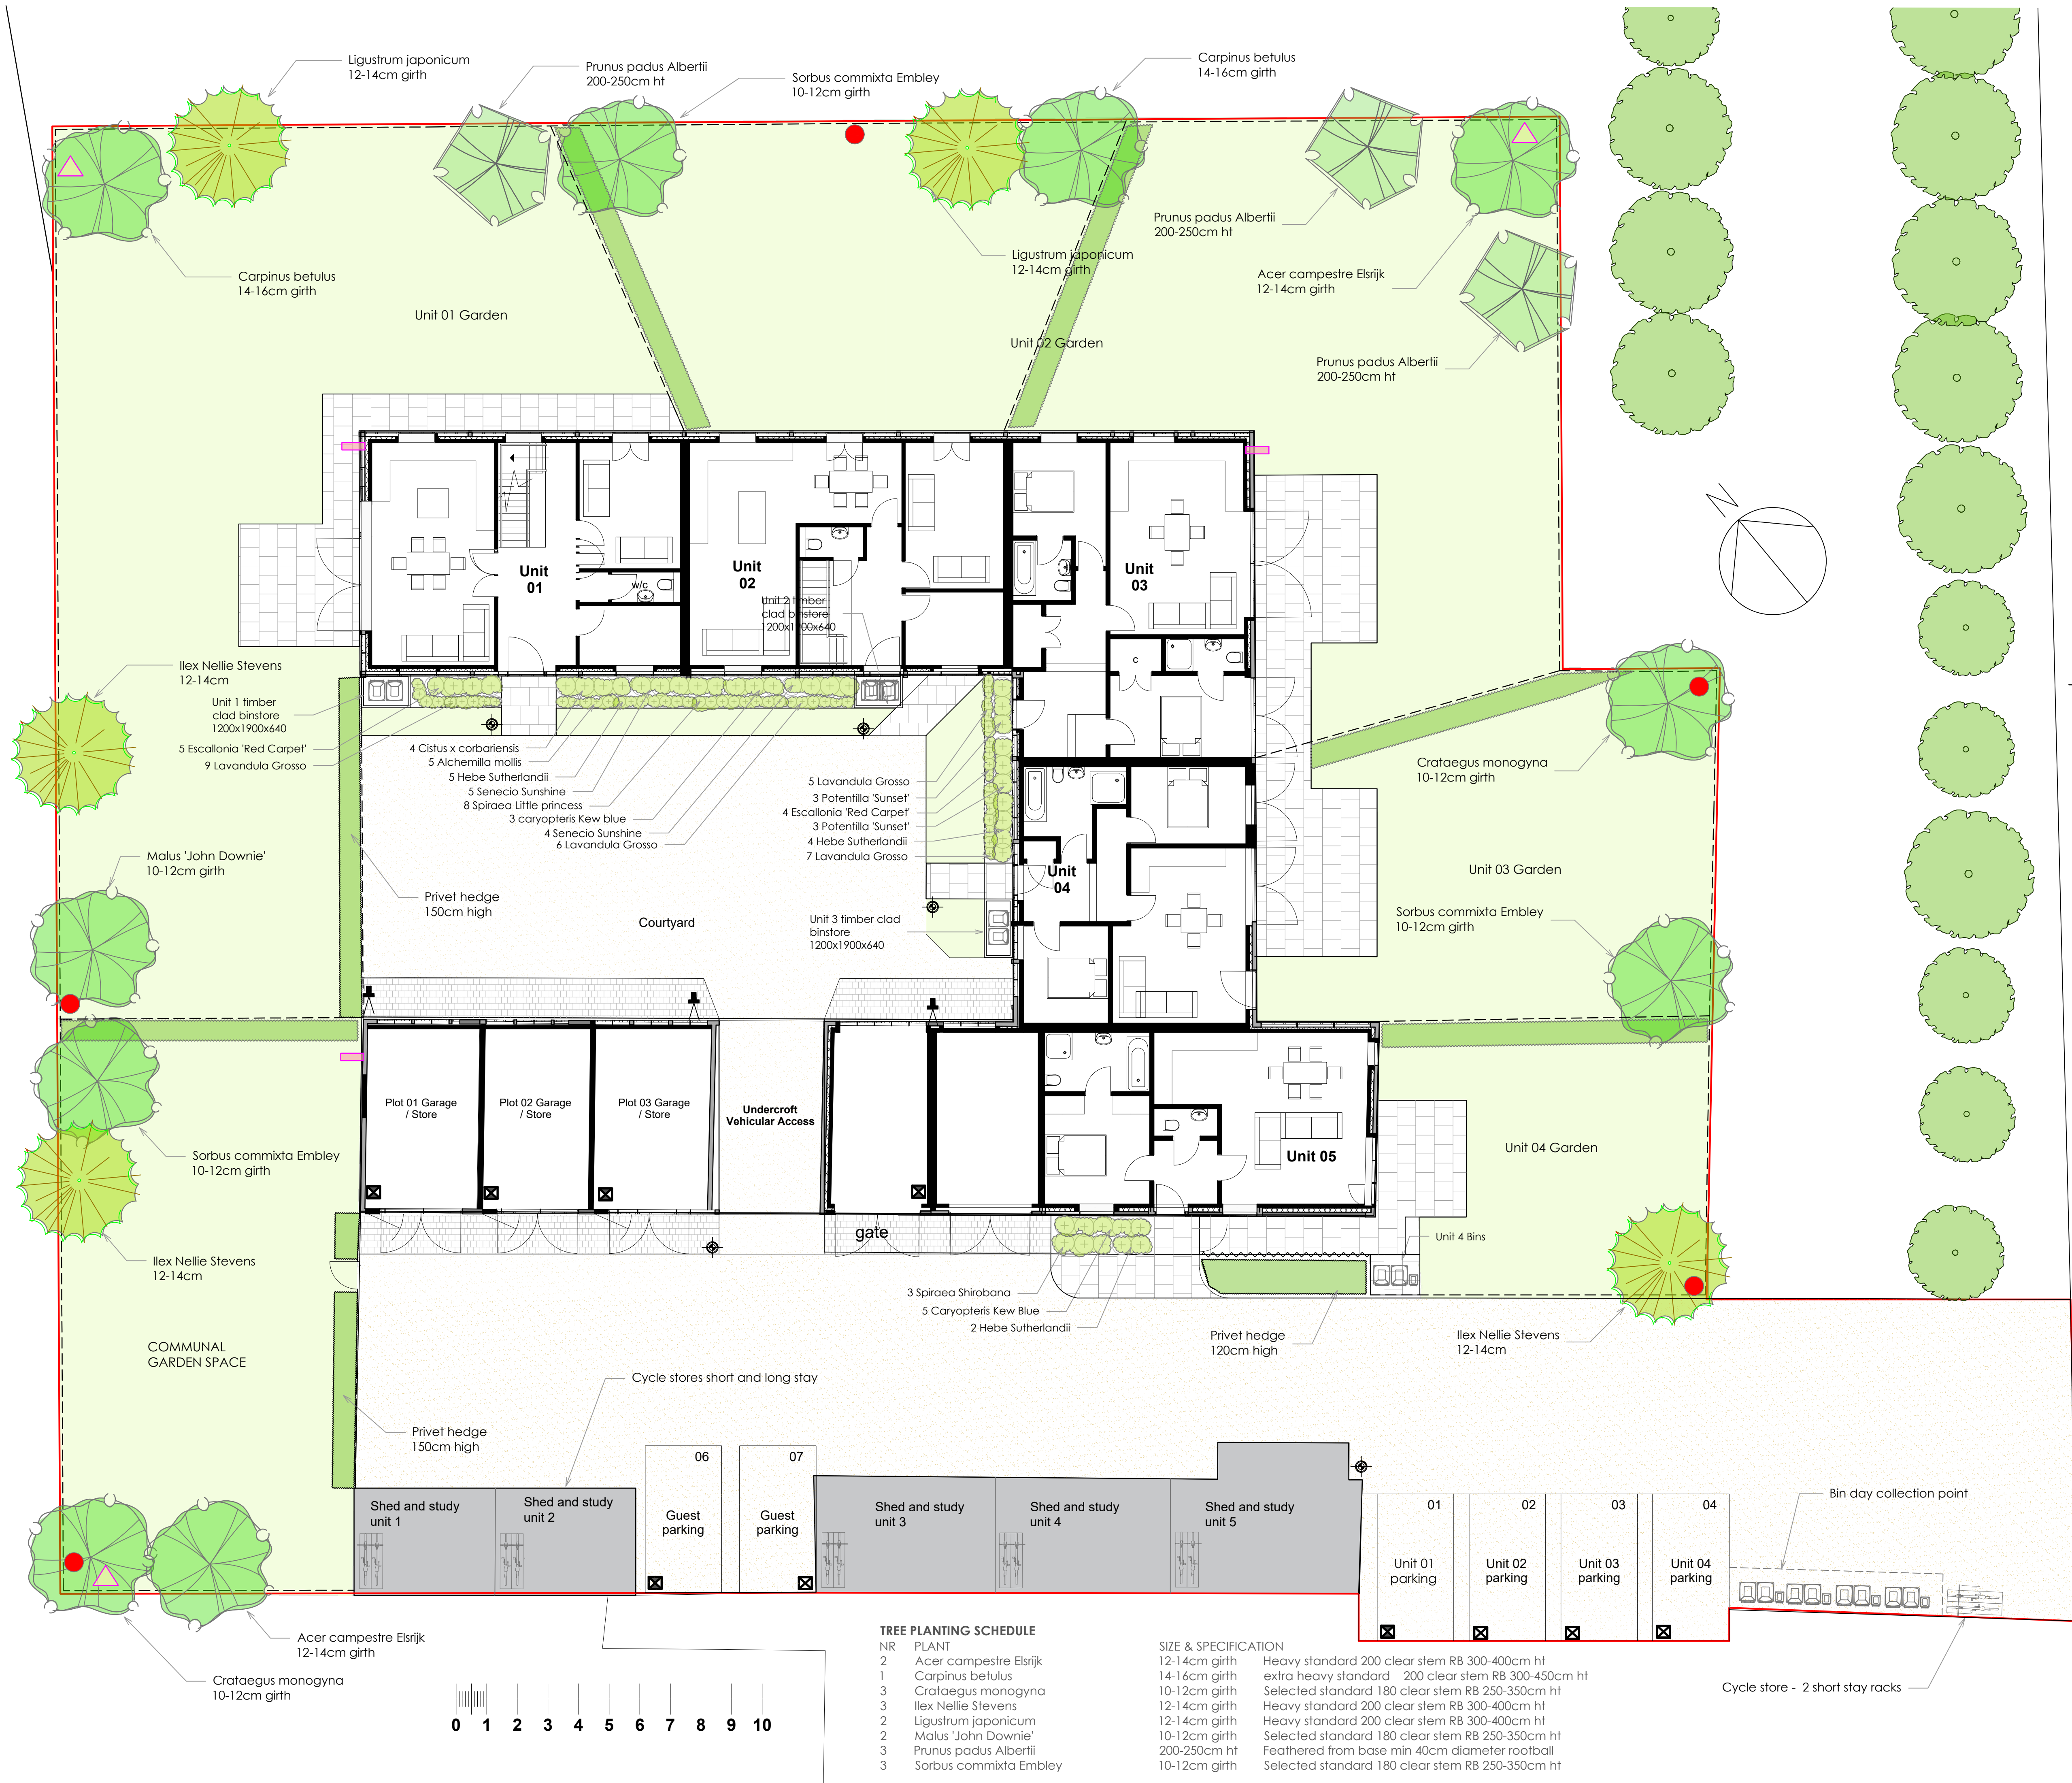

GRASS

MARSHALLS SAXON NATURAL TEXTURED PAVING

MARSHALLS PRIORA CHARCOAL POROUS BLOCK PAVING

PROPOSED NEW PLANTING

LOCALLY SOURCED 20MM GRAVEL

ELECTRIC CHARGING POINT(PASSIVE)

ELECTRIC CHARGING POINT(ELECTRIC)

Recessed low level flush LED lights with 0% upward ratio

Wall mounted LED downlights with 0% upward ratio

Refer to planning approved ecological assessment

COLLINGWOOD

WATTAGE 5.7W

IP IP65

WL220BWB

LM 530

LM

M40

BEAM ANGLE 40°

LM/WLX@1M 1205

WALL LIGHT

CCT 4000K

93

STANDARD TREES

FEATHERED AND MULTI STEM TREES

EVERGREEN TREES

EXISTING TREES

1.8M CLOSE BOARD FENCE

1.2M POST AND RAIL FENCE

Invertebrate nest boxes
www.nhbs.com/insect-tower/?bkn=217363

Vivara Pro Barcelona WoodStone Open Nest Box

2FR Schwegler Bat Tube 3m above ground level

Bellus quad bin store redwood cladding 2400x1200x640

PLANTING SCHEDULE

NR	PLANT	SIZE	DENSITY
14	Alchemilla mollis	2ft	7/m2
7	Aucuba Rozannie	3ft	4/m3
8	Caryopteris Kew Blue	3ft	4/m2
12	Cistus x corbariensis	3ft	3/m2
15	Hebe 'Sutherlandii'	3ft	3/m2
9	Escallonia red carpet	3ft	5/m2
13	Lavandula Grosso	3ft	6/m2
140	Ligustrum vulgare	10ft	2.5/lm
9	Prunus Otto Luyken	3ft	3/m2
6	Potentilla 'Sunset'	3ft	4/m2
7	Senecio Sunshine	3ft	4/m2
10	Spiraea Little Princess	3ft	4/m2
6	Skimmia Kew green	3ft	4/m2

MARSHALLS DRIVELINE PRIORA CHARCOAL POROUS BLOCK PAVING

1.2M HIGH TIMBER PICKET FENCE

landscape connection

99a High Street, Great Missenden, Bucks, HP16 0BB
01494 729991 www.landscapeconnection.co.uk

CLIENT	SDH LIMITED	REVISIONS
SITE	PRIMROSE BARNs HAREFIELD	
DRAWING	LANDSCAPE PLAN	
DATE	18-4-22	
DRWG NR	LC-2880-01	
SCALE	1:100 @ A1	
ISSUE	PLANNING	

TREE PLANTING SCHEDULE

NR	PLANT
2	Acer campestre Elsrijk
1	Carpinus betulus
3	Crataegus monogyna
3	Ilex Nellie Stevens
2	Ligustrum japonicum
2	Malus 'John Downie'
3	Prunus padus Albertii
3	Sorbus commixta Embley

SIZE & SPECIFICATION

SIZE & SPECIFICATION	Heavy standard 200 clear stem RB 300-400cm ht
12-14cm girth	extra heavy standard 200 clear stem RB 300-450cm ht
14-16cm girth	Selected standard 180 clear stem RB 250-350cm ht
10-12cm girth	Heavy standard 200 clear stem RB 300-400cm ht
12-14cm girth	Heavy standard 200 clear stem RB 300-400cm ht
10-12cm girth	Selected standard 180 clear stem RB 250-350cm ht
200-250cm ht	Feathered from base min 40cm diameter rootball
10-12cm girth	Selected standard 180 clear stem RB 250-350cm ht