


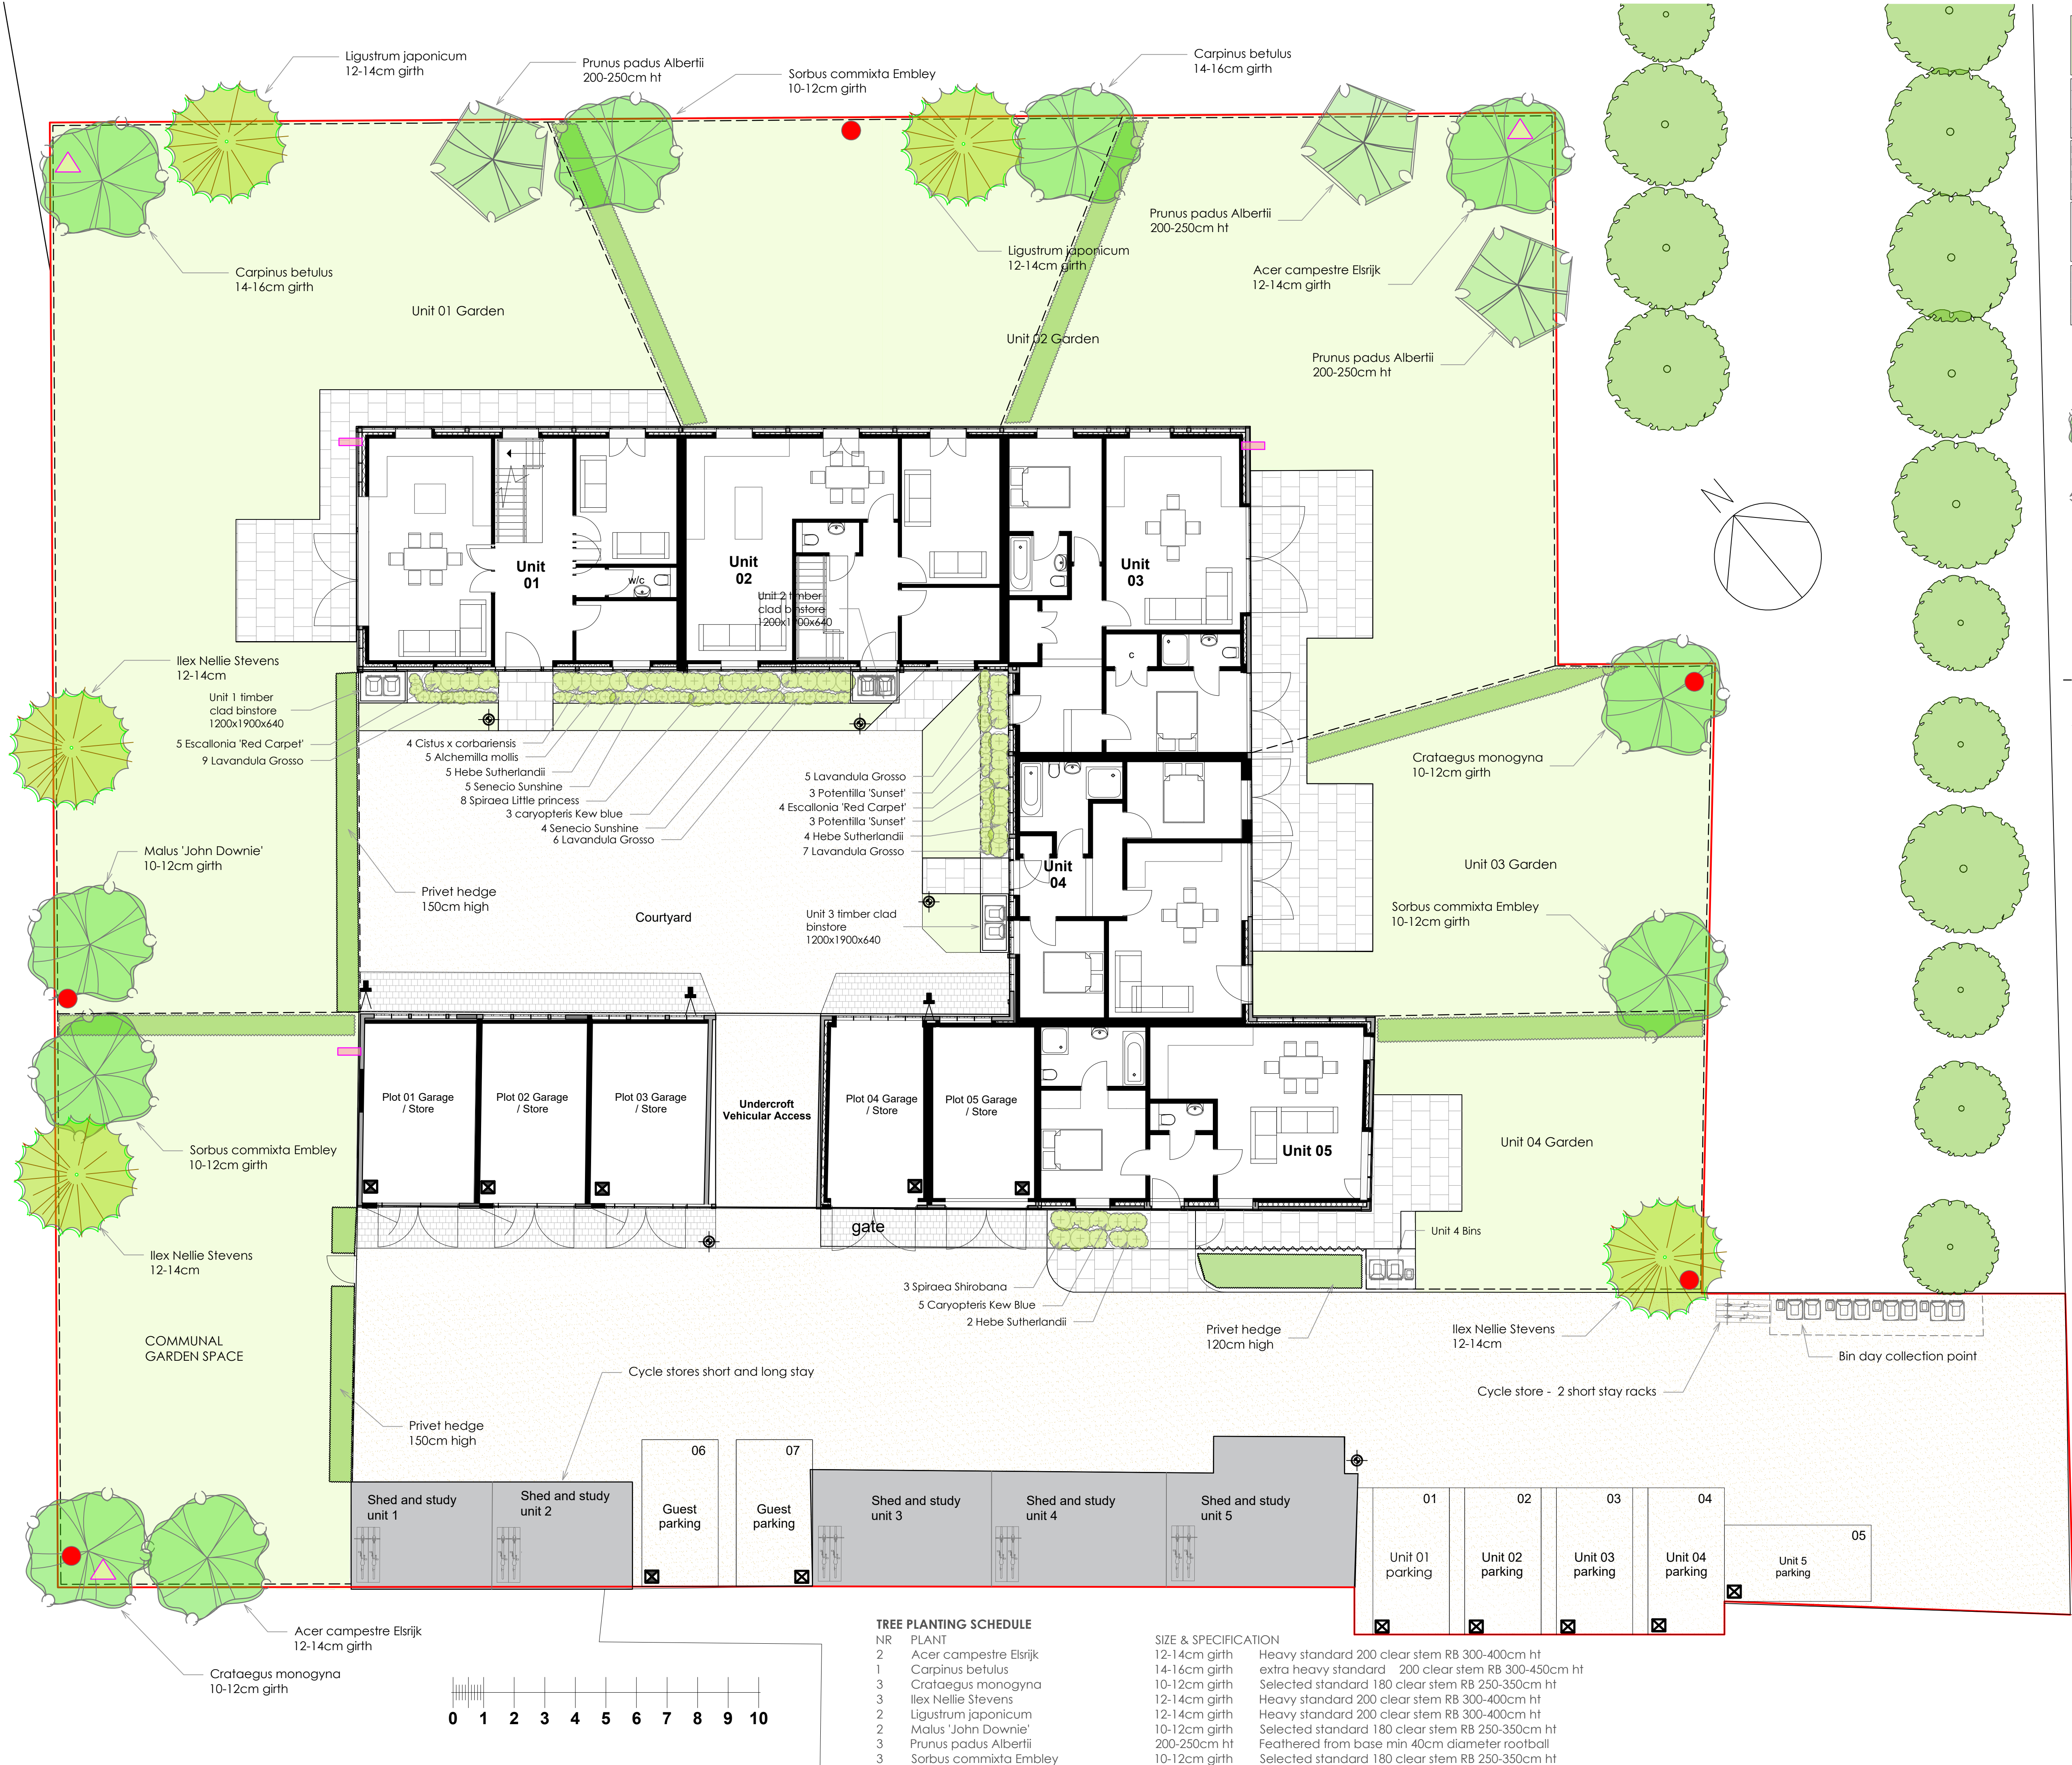

COLLINGWOOD WL2208WBWM40 WALL LIGHT

WATTAGE	IP	LM	BEAM ANGLE	CCT	LM/WLX@1M
5.7W	IP65	530	40°	4000K93	1205

PLANTING SCHEDULE

NR	PLANT	SIZE	DENSITY
14	Alchemilla mollis	2ft	7/m2
7	Aucuba Rozannie	3ft	4/m3
8	Caryopteris Kew Blue	3ft	4/m2
12	Cistus x corbariensis	3ft	3/m2
15	Hebe 'Sutherlandii'	3ft	3/m2
9	Escallonia red carpet	3ft	5/m2
13	Lavandula Grosso	3ft	6/m2
140	Ligustrum vulgare	10ft	2.5/lm
9	Prunus Otto Luyken	3ft	3/m2
6	Potentilla 'Sunset'	3ft	4/m2
7	Senecio Sunshine	3ft	4/m2
10	Spiraea Little Princess	3ft	4/m2
6	Skimmia Kew green	3ft	4/m2

LEGEND

- GRASS
- MARSHALLS SAXON NATURAL TEXTURED PAVING
- MARSHALLS PRIORA CHARCOAL POROUS BLOCK PAVING
- PROPOSED NEW PLANTING
- LOCALLY SOURCED 20MM GRAVEL
- ELECTRIC CHARGING POINT(PASSIVE)
- ACTIVE ELECTRIC CHARGING POINT
- Recessed low level flush LED lights with 0% upward ratio
- Wall mounted LED downlights with 0% upward ratio
- Refer to planning approved ecological assessment
- STANDARD TREES
- FEATHERED AND MULTI STEM TREES
- EVERGREEN TREES
- EXISTING TREES
- 1.8M CLOSE BOARD FENCE
- 1.2M POST AND RAIL FENCE
- Invertebrate nest boxes www.nhbs.com/insect-tower?bkfno=217363
- Vivara Pro Barcelona WoodStone Open Nest Box
- 2FR Schwegler Bat Tube 3m above ground level
- Belius quad bin store redwood cladding 2400x1200x640

landscape connection

99a High Street, Great Missenden, Bucks, HP16 0BB
01494 729991 www.landscapeconnection.co.uk

CLIENT SDH LIMITED **REVISIONS**
A planners comments 29-10-23

SITE PRIMROSE BARNs HAREFIELD

DRAWING LANDSCAPE PLAN

DATE 18-4-22

DRWG NR LC-2880-01

SCALE 1:100 @ A1

ISSUE PLANNING

TREE PLANTING SCHEDULE			SIZE & SPECIFICATION		
NR	PLANT				
2	Acer campestre Elsrijk	12-14cm girth	Heavy standard 200 clear stem RB 300-400cm ht		
1	Carpinus betulus	14-16cm girth	extra heavy standard 200 clear stem RB 300-450cm ht		
3	Crataegus monogyna	10-12cm girth	Selected standard 180 clear stem RB 250-350cm ht		
3	Ilex Nellie Stevens	12-14cm girth	Heavy standard 200 clear stem RB 300-400cm ht		
2	Ligustrum japonicum	12-14cm girth	Heavy standard 200 clear stem RB 300-400cm ht		
2	Malus 'John Downie'	10-12cm girth	Selected standard 180 clear stem RB 250-350cm ht		
3	Prunus padus Albertii	200-250cm ht	Feathered from base min 40cm diameter rootball		
3	Sorbus commixta Embley	10-12cm girth	Selected standard 180 clear stem RB 250-350cm ht		