



Notes  
This document and its design content is copyright ©. It shall be read in conjunction with all other associated project information including models, specifications, schedules and related consultants documents. Do not scale from documents. All dimensions to be checked on site. Immediately report any discrepancies, errors or omissions on this document to the Originator. If in doubt ASK.  
####

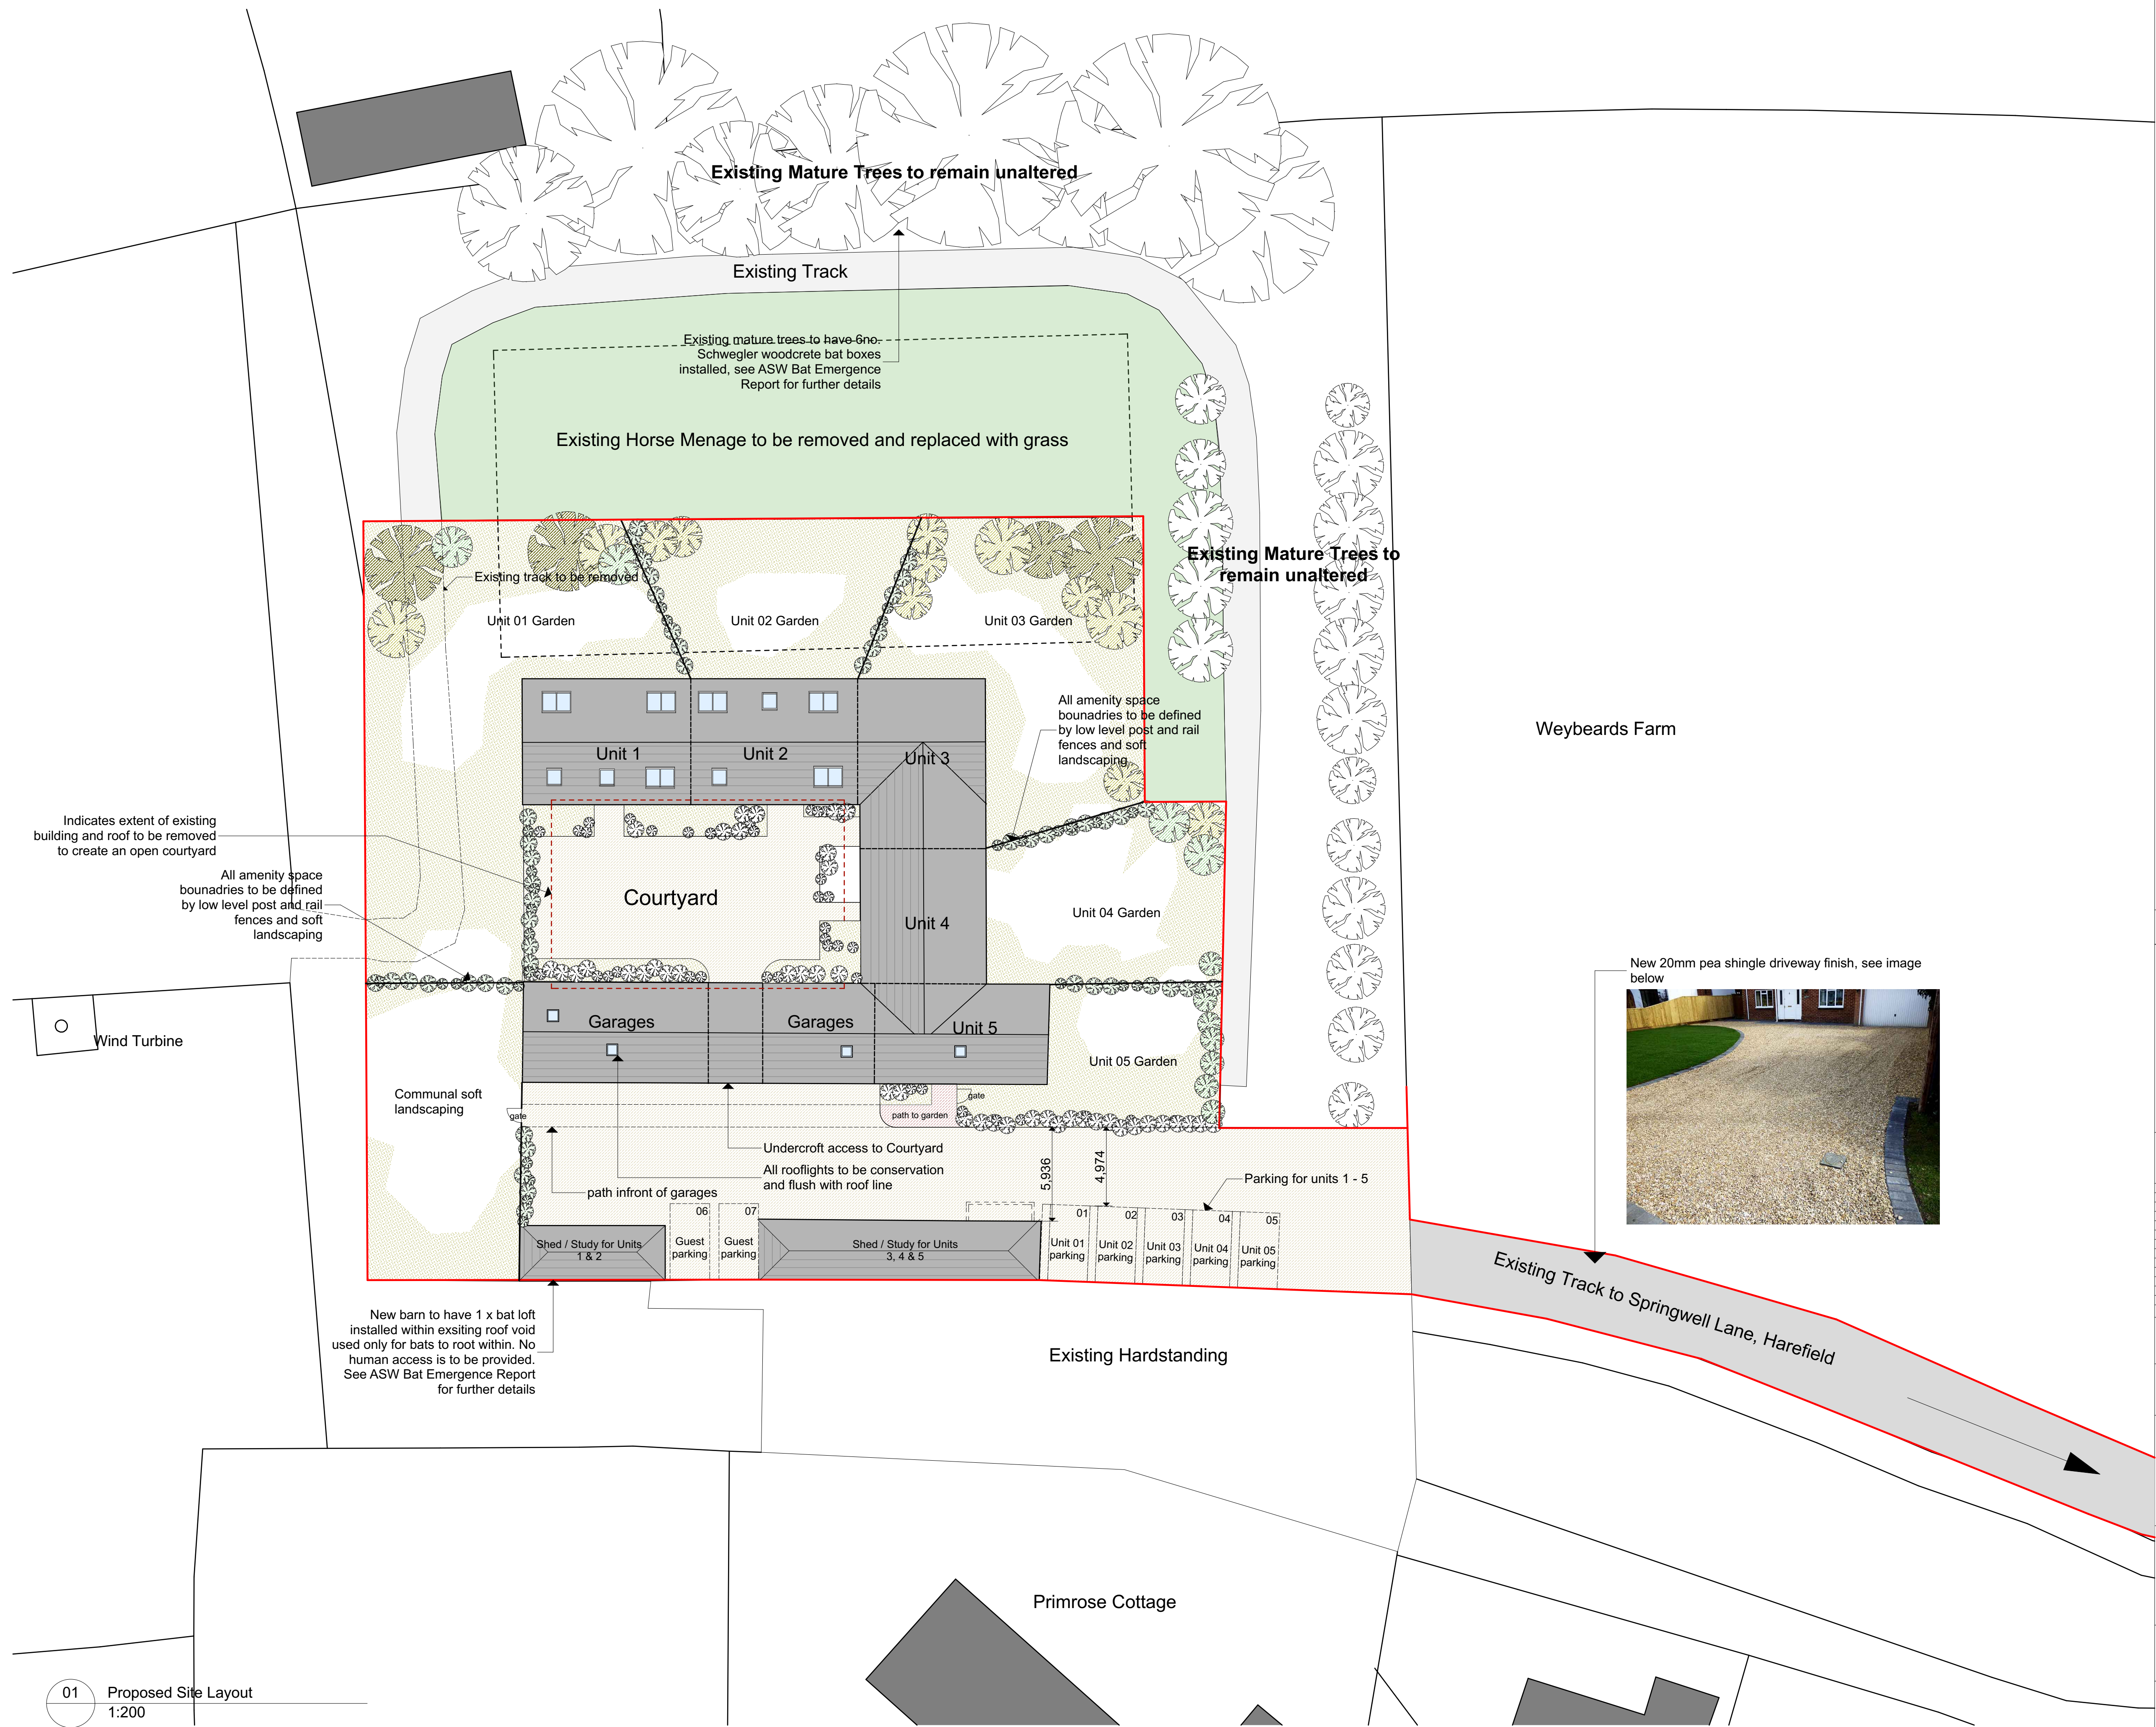

North Point

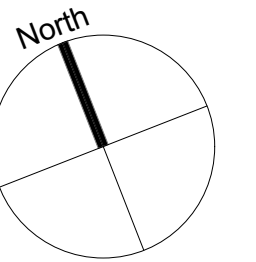

Scale Bar

[illegible]

| Rev                  | Reason | Date               |
|----------------------|--------|--------------------|
| Scales @ AI<br>1:200 |        | Project No.<br>228 |

|        |                  |
|--------|------------------|
| Status | Purpose of Issue |
|        | PLANNING         |

**PFG DESIGN**  
ARCHITECTS + DESIGNERS

Nickron House, Bury Lane, Rickmansworth, Herts WD3 1DS  
01923 712151 [info@pfgdesign.co.uk](mailto:info@pfgdesign.co.uk) [www.pfgdesign.co.uk](http://www.pfgdesign.co.uk)

|                           |
|---------------------------|
| Project Name              |
| Primrose Barns, Harefield |

Layout Title  
**Proposed Site Layout**

Client  
**SDH Limited**

|                |
|----------------|
| Drawing Number |
| 2022/228/107a  |

Metres (m) 0 1 2 3 4 5 6 7 8 9 10 15 20  
@ A1 1:200