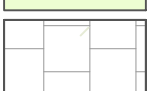
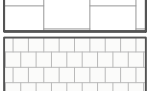


\*THIS DRAWING IS COPYRIGHT. DO NOT SCALE

|                                                                                     |                                               |                                                                                     |                                                          |
|-------------------------------------------------------------------------------------|-----------------------------------------------|-------------------------------------------------------------------------------------|----------------------------------------------------------|
|    | GRASS                                         |    | ELECTRIC CHARGING POINT(PASSIVE)                         |
|  | MARSHALLS SAXON NATURAL TEXTURED PAVING       |  | ACTIVE ELECTRIC CHARGING POINT                           |
|  | MARSHALLS PRIORA CHARCOAL POROUS BLOCK PAVING |  | Recessed low level flush LED lights with 0% upward ratio |
|  | PROPOSED NEW PLANTING                         |  | Wall mounted LED downlights with 0% upward ratio         |
|  | LOCALLY SOURCED 20MM GRAVEL                   |  | Refer to planning approved ecological assessment         |

|                                    |      |           |            |
|------------------------------------|------|-----------|------------|
| COLLINGWOOD WL2208WBW40 WALL LIGHT |      |           |            |
| WATTAGE                            | IP   | LM        | BEAM ANGLE |
| 5.7W                               | IP65 | 530       | 40°        |
| CCT                                |      | LM/WLX@1M |            |
| 4000K93                            |      | 1205      |            |

|                                                                                     |                                |                                                                                     |                                                                           |
|-------------------------------------------------------------------------------------|--------------------------------|-------------------------------------------------------------------------------------|---------------------------------------------------------------------------|
|  | STANDARD TREES                 |  | Invertebrate nest boxes<br>www.nhbs.com/<br>insect-tower<br>?bkfno=217363 |
|  | FEATHERED AND MULTI STEM TREES |  | Vivara Pro Barcelona WoodStone Open Nest Box                              |
|  | EVERGREEN TREES                |  | 2FR Schwegler Bat Tube 3m above ground level                              |
|  | EXISTING TREES                 |  | Bellus quad bin store redwood cladding 2400x1200x640                      |

#### PLANTING SCHEDULE

| NR  | PLANT                   | SIZE | DENSITY |
|-----|-------------------------|------|---------|
| 14  | Alchemilla mollis       | 2ft  | 7/m2    |
| 7   | Aucuba Rozannie         | 3ft  | 4/m3    |
| 8   | Caryopteris Kew Blue    | 3ft  | 4/m2    |
| 12  | Cistus x corbariensis   | 3ft  | 3/m2    |
| 15  | Hebe 'Sutherlandii'     | 3ft  | 3/m2    |
| 9   | Escallonia red carpet   | 3ft  | 5/m2    |
| 13  | Lavandula Grosso        | 3ft  | 6/m2    |
| 140 | Ligustrum vulgare       | 10ft | 2.5/lm  |
| 9   | Prunus Otto Luyken      | 3ft  | 3/m2    |
| 6   | Potentilla 'Sunset'     | 3ft  | 4/m2    |
| 7   | Senecio Sunshine        | 3ft  | 4/m2    |
| 10  | Spiraea Little Princess | 3ft  | 4/m2    |
| 6   | Skimmia Kew green       | 3ft  | 4/m2    |



#### landscape connection

99a High Street, Great Missenden, Bucks, HP16 0BB  
01494 729991 www.landscapeconnection.co.uk

CLIENT SDH LIMITED REVISIONS  
A planners comments 22-5-24

SITE PRIMROSE BARN  
HAREFIELD


DRAWING LANDSCAPE PLAN

DATE 18-4-22

DRWG NR LC-2880-01

SCALE 1:100 @ A1

ISSUE PLANNING

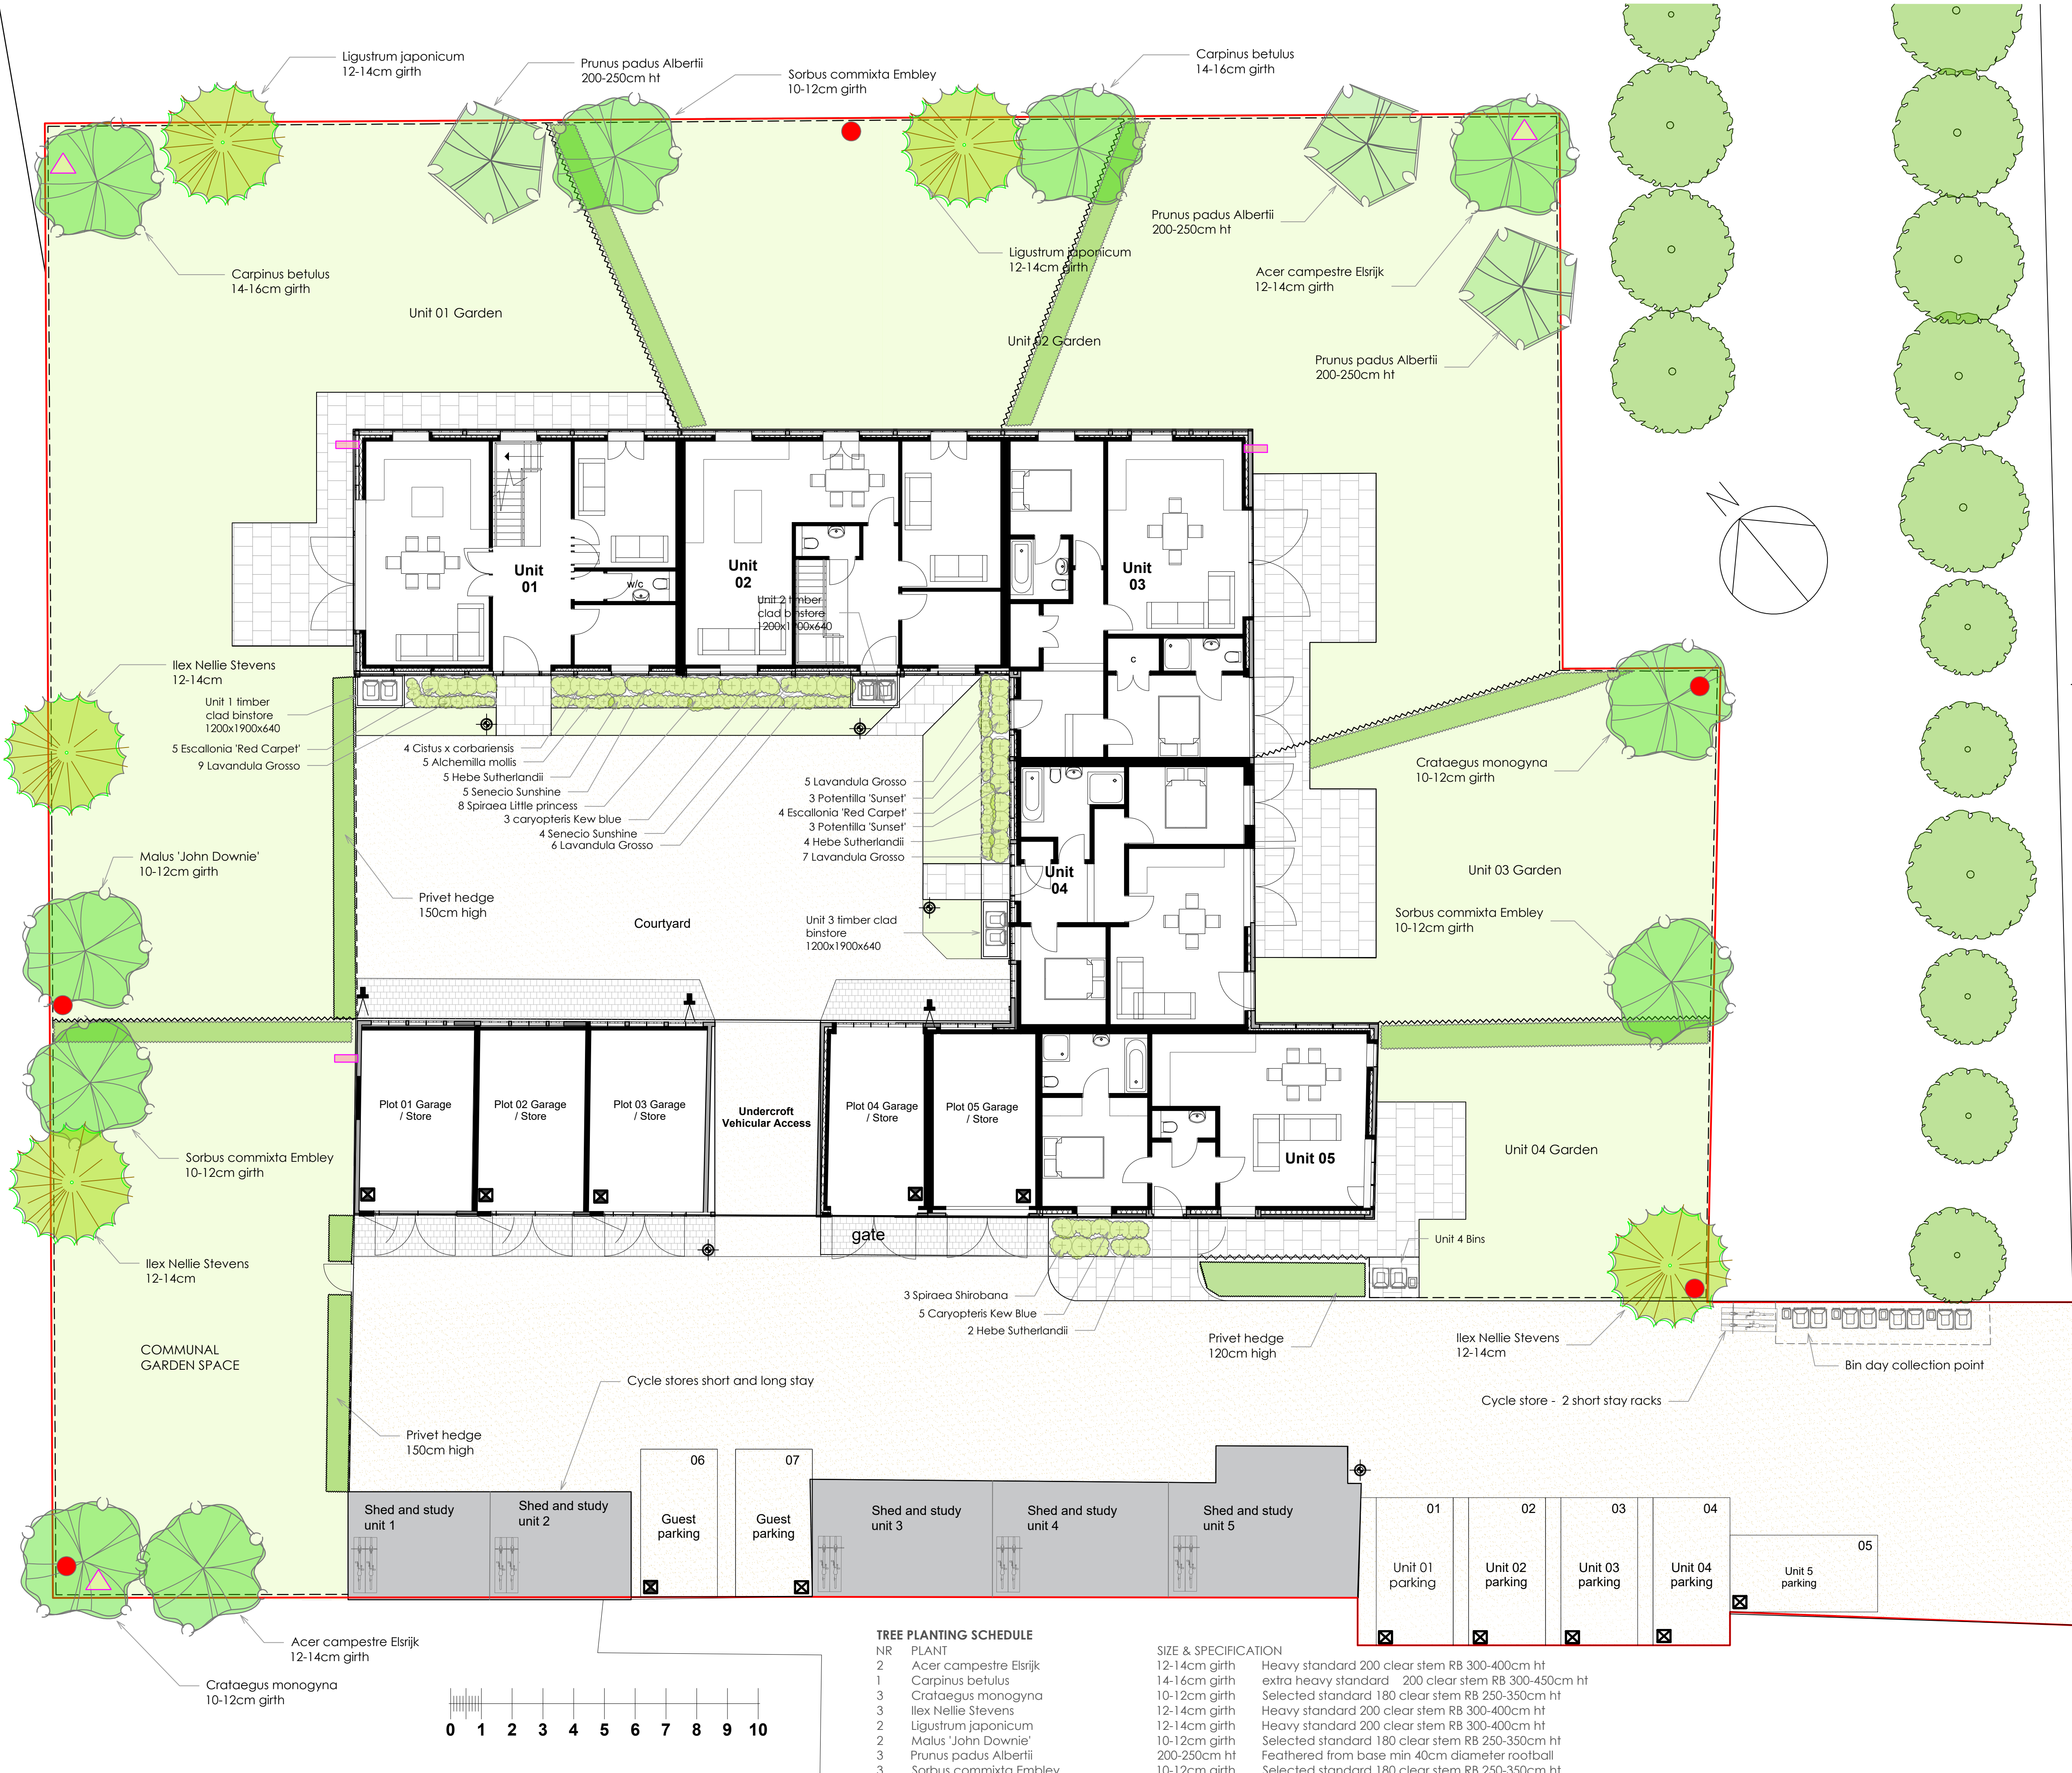

#### TREE PLANTING SCHEDULE

| NR | PLANT                  |
|----|------------------------|
| 2  | Acer campestre Elsrijk |
| 1  | Carpinus betulus       |
| 3  | Crataegus monogyna     |
| 3  | Ilex Nellie Stevens    |
| 2  | Ligustrum japonicum    |
| 2  | Malus 'John Downie'    |
| 3  | Prunus padus Albertii  |
| 3  | Sorbus commixta Embley |

#### SIZE & SPECIFICATION

|               |                                                     |
|---------------|-----------------------------------------------------|
| 12-14cm girth | Heavy standard 200 clear stem RB 300-400cm ht       |
| 14-16cm girth | extra heavy standard 200 clear stem RB 300-450cm ht |
| 10-12cm girth | Selected standard 180 clear stem RB 250-350cm ht    |
| 12-14cm girth | Heavy standard 200 clear stem RB 300-400cm ht       |
| 12-14cm girth | Heavy standard 200 clear stem RB 300-400cm ht       |
| 10-12cm girth | Selected standard 180 clear stem RB 250-350cm ht    |
| 200-250cm ht  | Feathered from base min 40cm diameter rootball      |
| 10-12cm girth | Selected standard 180 clear stem RB 250-350cm ht    |