


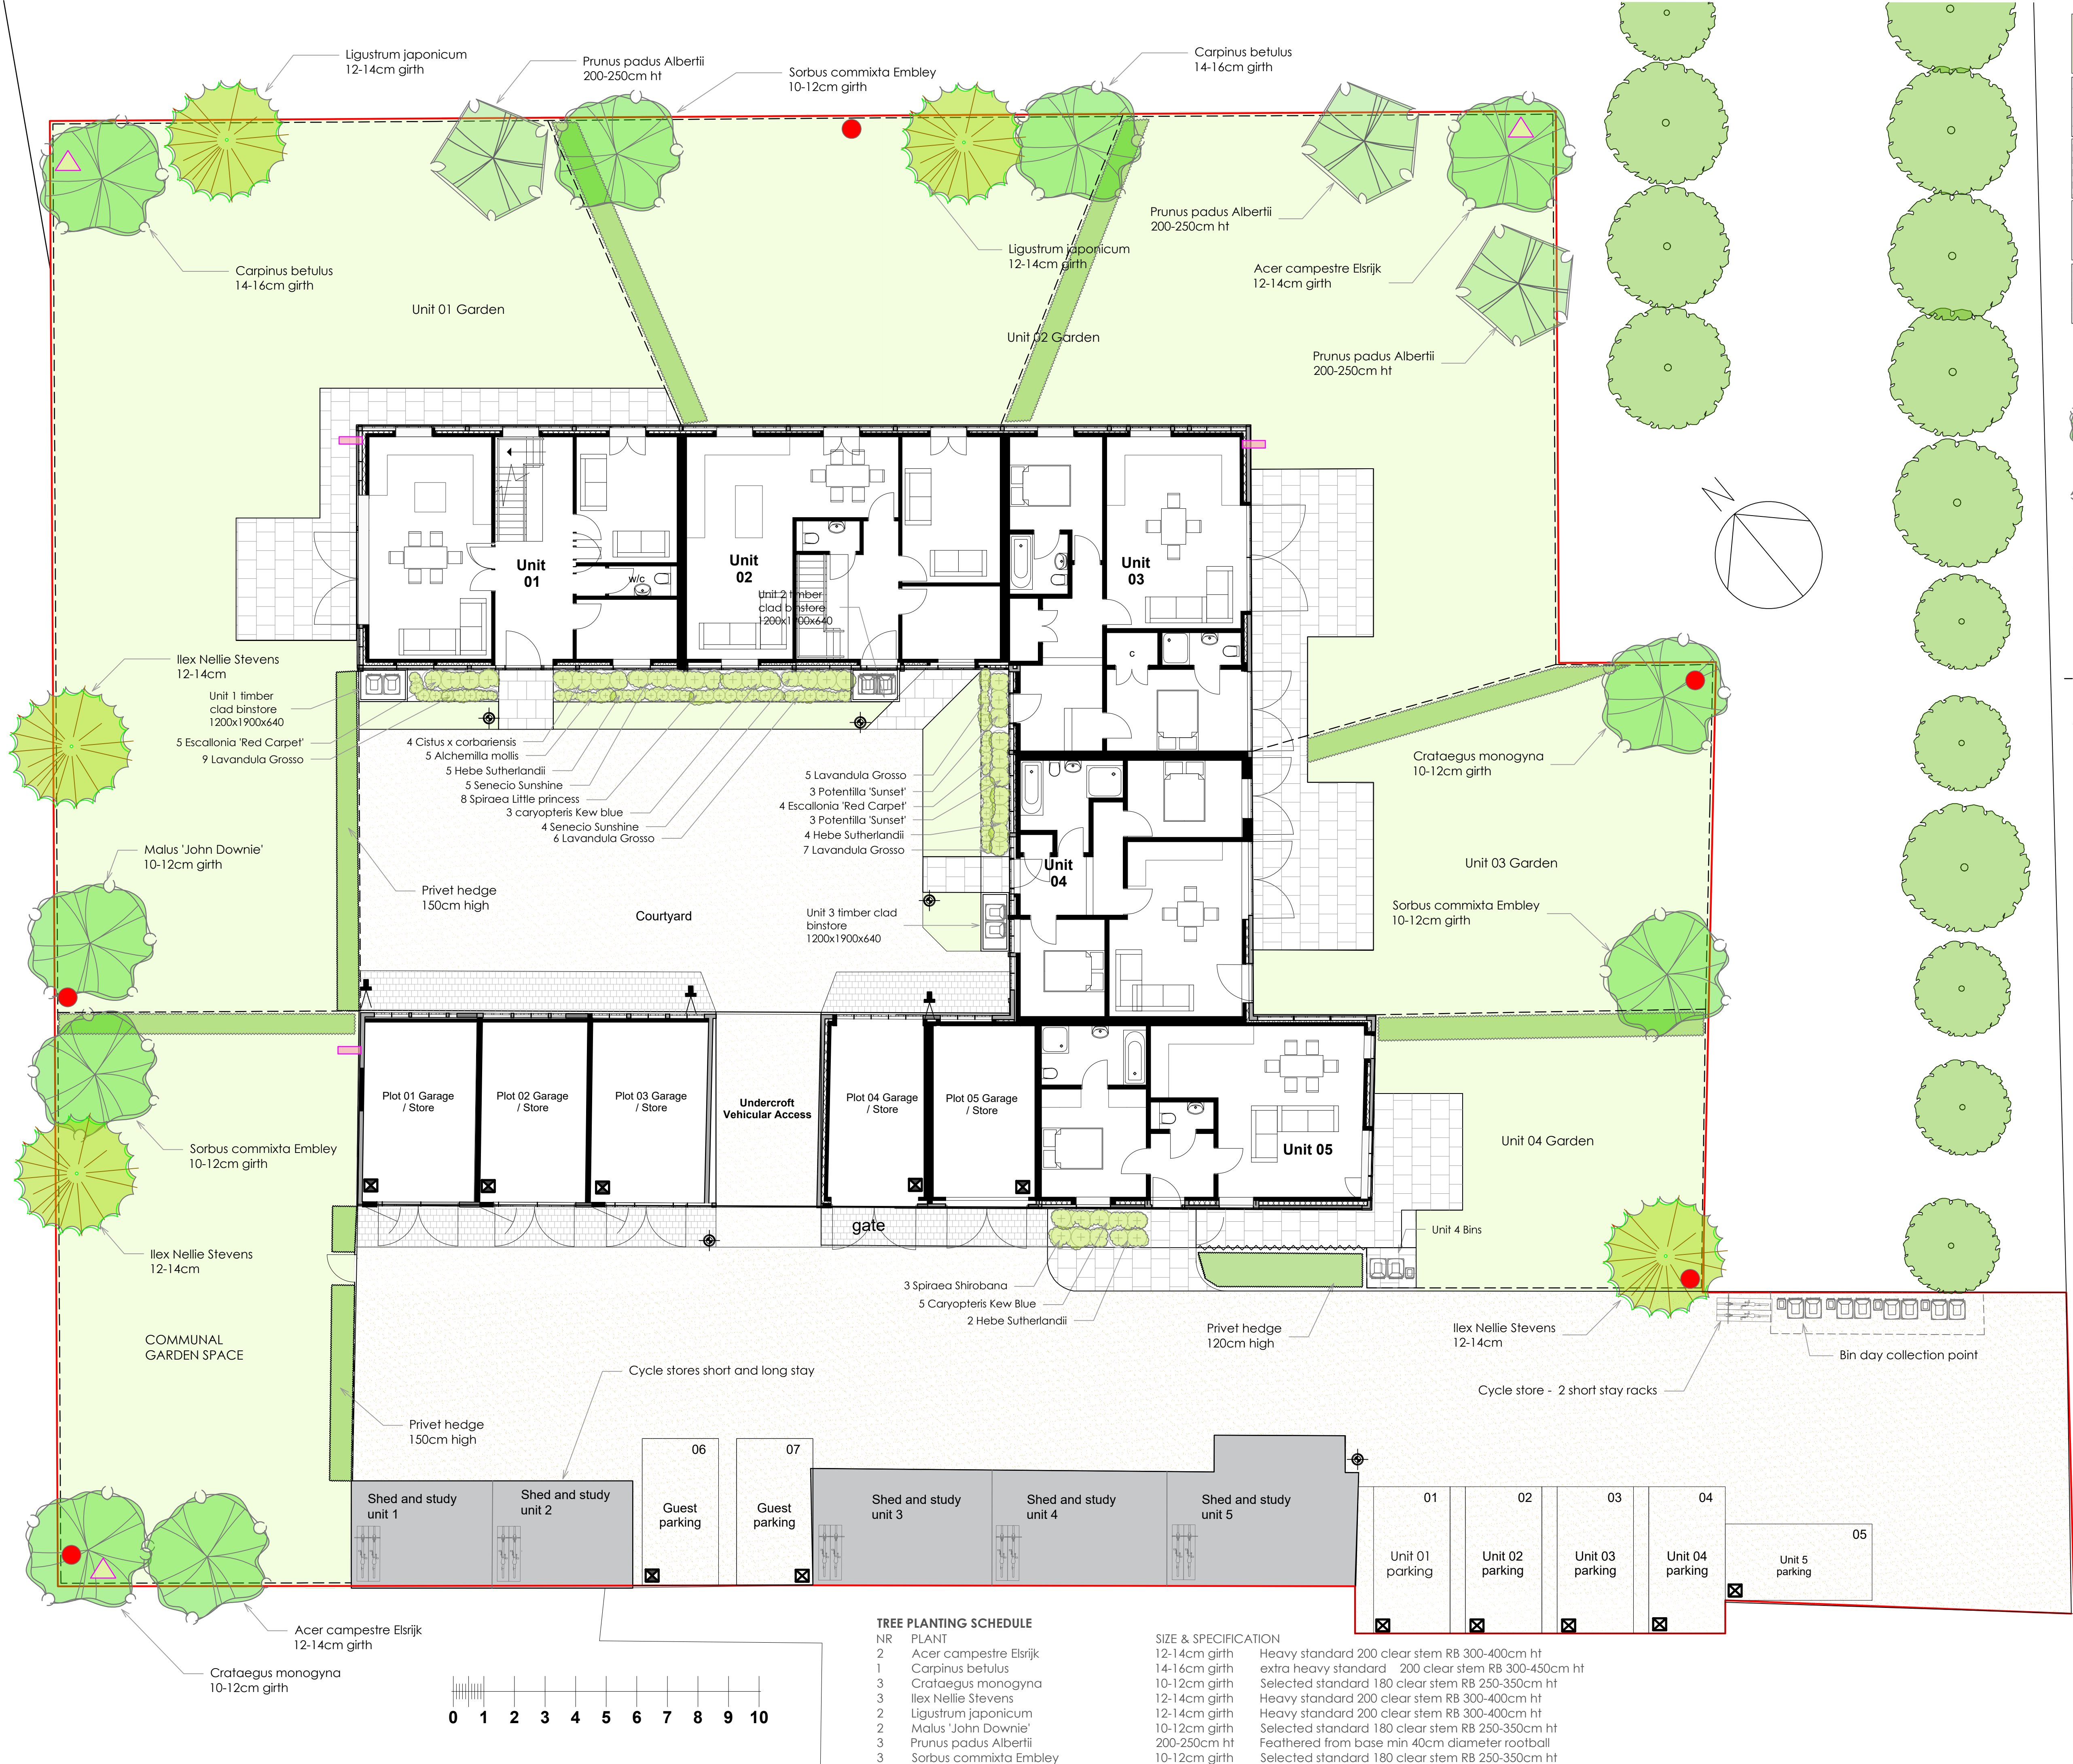

GRASS

MARSHALLS SAXON NATURAL TEXTURED PAVING

MARSHALLS PRIORA CHARCOAL POROUS BLOCK PAVING

PROPOSED NEW PLANTING

LOCALLY SOURCED 20MM GRAVEL

ELECTRIC CHARGING POINT(PASSIVE)

ACTIVE ELECTRIC CHARGING POINT

Recessed low level flush LED lights with 0% upward ratio

Wall mounted LED downlights with 0% upward ratio

Refer to planning approved ecological assessment

COLLINGWOOD WL2208WB8M40 WALL LIGHT

WATTAGE LM BEAM ANGLE CCT LM/WLX@1M

5.7W IP65 530 40° 4000K93 1205

STANDARD TREES

FEATHERED AND MULTI STEM TREES

EVERGREEN TREES

EXISTING TREES

1.8M CLOSE BOARD FENCE

1.2M POST AND RAIL FENCE

Invertebrate nest boxes
www.nhbs.com/
insect-tower
?bkfno=217363

Vivara Pro Barcelona WoodStone Open Nest Box

2FR Schwegler Bat Tube 3m above ground level

Bellus quad bin store redwood cladding 2400x1200x640

PLANTING SCHEDULE

NR	PLANT	SIZE	DENSITY
14	Alchemilla mollis	2ft	7/m2
7	Aucuba Rozannie	3ft	4/m3
8	Caryopteris Kew Blue	3ft	4/m2
12	Cistus x corbariensis	3ft	3/m2
15	Hebe 'Sutherlandii'	3ft	3/m2
9	Escallonia red carpet	3ft	5/m2
13	Lavandula Grosso	3ft	6/m2
140	Ligustrum vulgare	10ft	2.5/lm
9	Prunus Otto Luyken	3ft	3/m2
6	Potentilla 'Sunset'	3ft	4/m2
7	Senecio Sunshine	3ft	4/m2
10	Spiraea Little Princess	3ft	4/m2
6	Skimmia Kew green	3ft	4/m2

MARSHALLS DRIVELINE PRIORA CHARCOAL POROUS BLOCK PAVING

1.2M HIGH TIMBER PICKET FENCE

landscape connection

99a High Street, Great Missenden, Bucks, HP16 0BB
01494 729991 www.landscapeconnection.co.uk

CLIENT SDH LIMITED REVISIONS
A planners comments 29-10-23

SITE PRIMROSE BARNs HAREFIELD

DRAWING LANDSCAPE PLAN

DATE 18-4-22

DRWG NR LC-2880-01

SCALE 1:100 @ A1

ISSUE PLANNING

TREE PLANTING SCHEDULE

NR	PLANT
2	Acer campestre Elsrijk
1	Carpinus betulus
3	Crataegus monogyna
3	Ilex Nellie Stevens
2	Ligustrum japonicum
2	Malus 'John Downie'
3	Prunus padus Albertii
3	Sorbus commixta Embley

SIZE & SPECIFICATION

12-14cm girth	Heavy standard 200 clear stem RB 300-400cm ht
14-16cm girth	extra heavy standard 200 clear stem RB 300-450cm ht
10-12cm girth	Selected standard 180 clear stem RB 250-350cm ht
12-14cm girth	Heavy standard 200 clear stem RB 300-400cm ht
12-14cm girth	Heavy standard 200 clear stem RB 300-400cm ht
10-12cm girth	Selected standard 180 clear stem RB 250-350cm ht
200-250cm ht	Feathered from base min 40cm diameter rootball
10-12cm girth	Selected standard 180 clear stem RB 250-350cm ht