


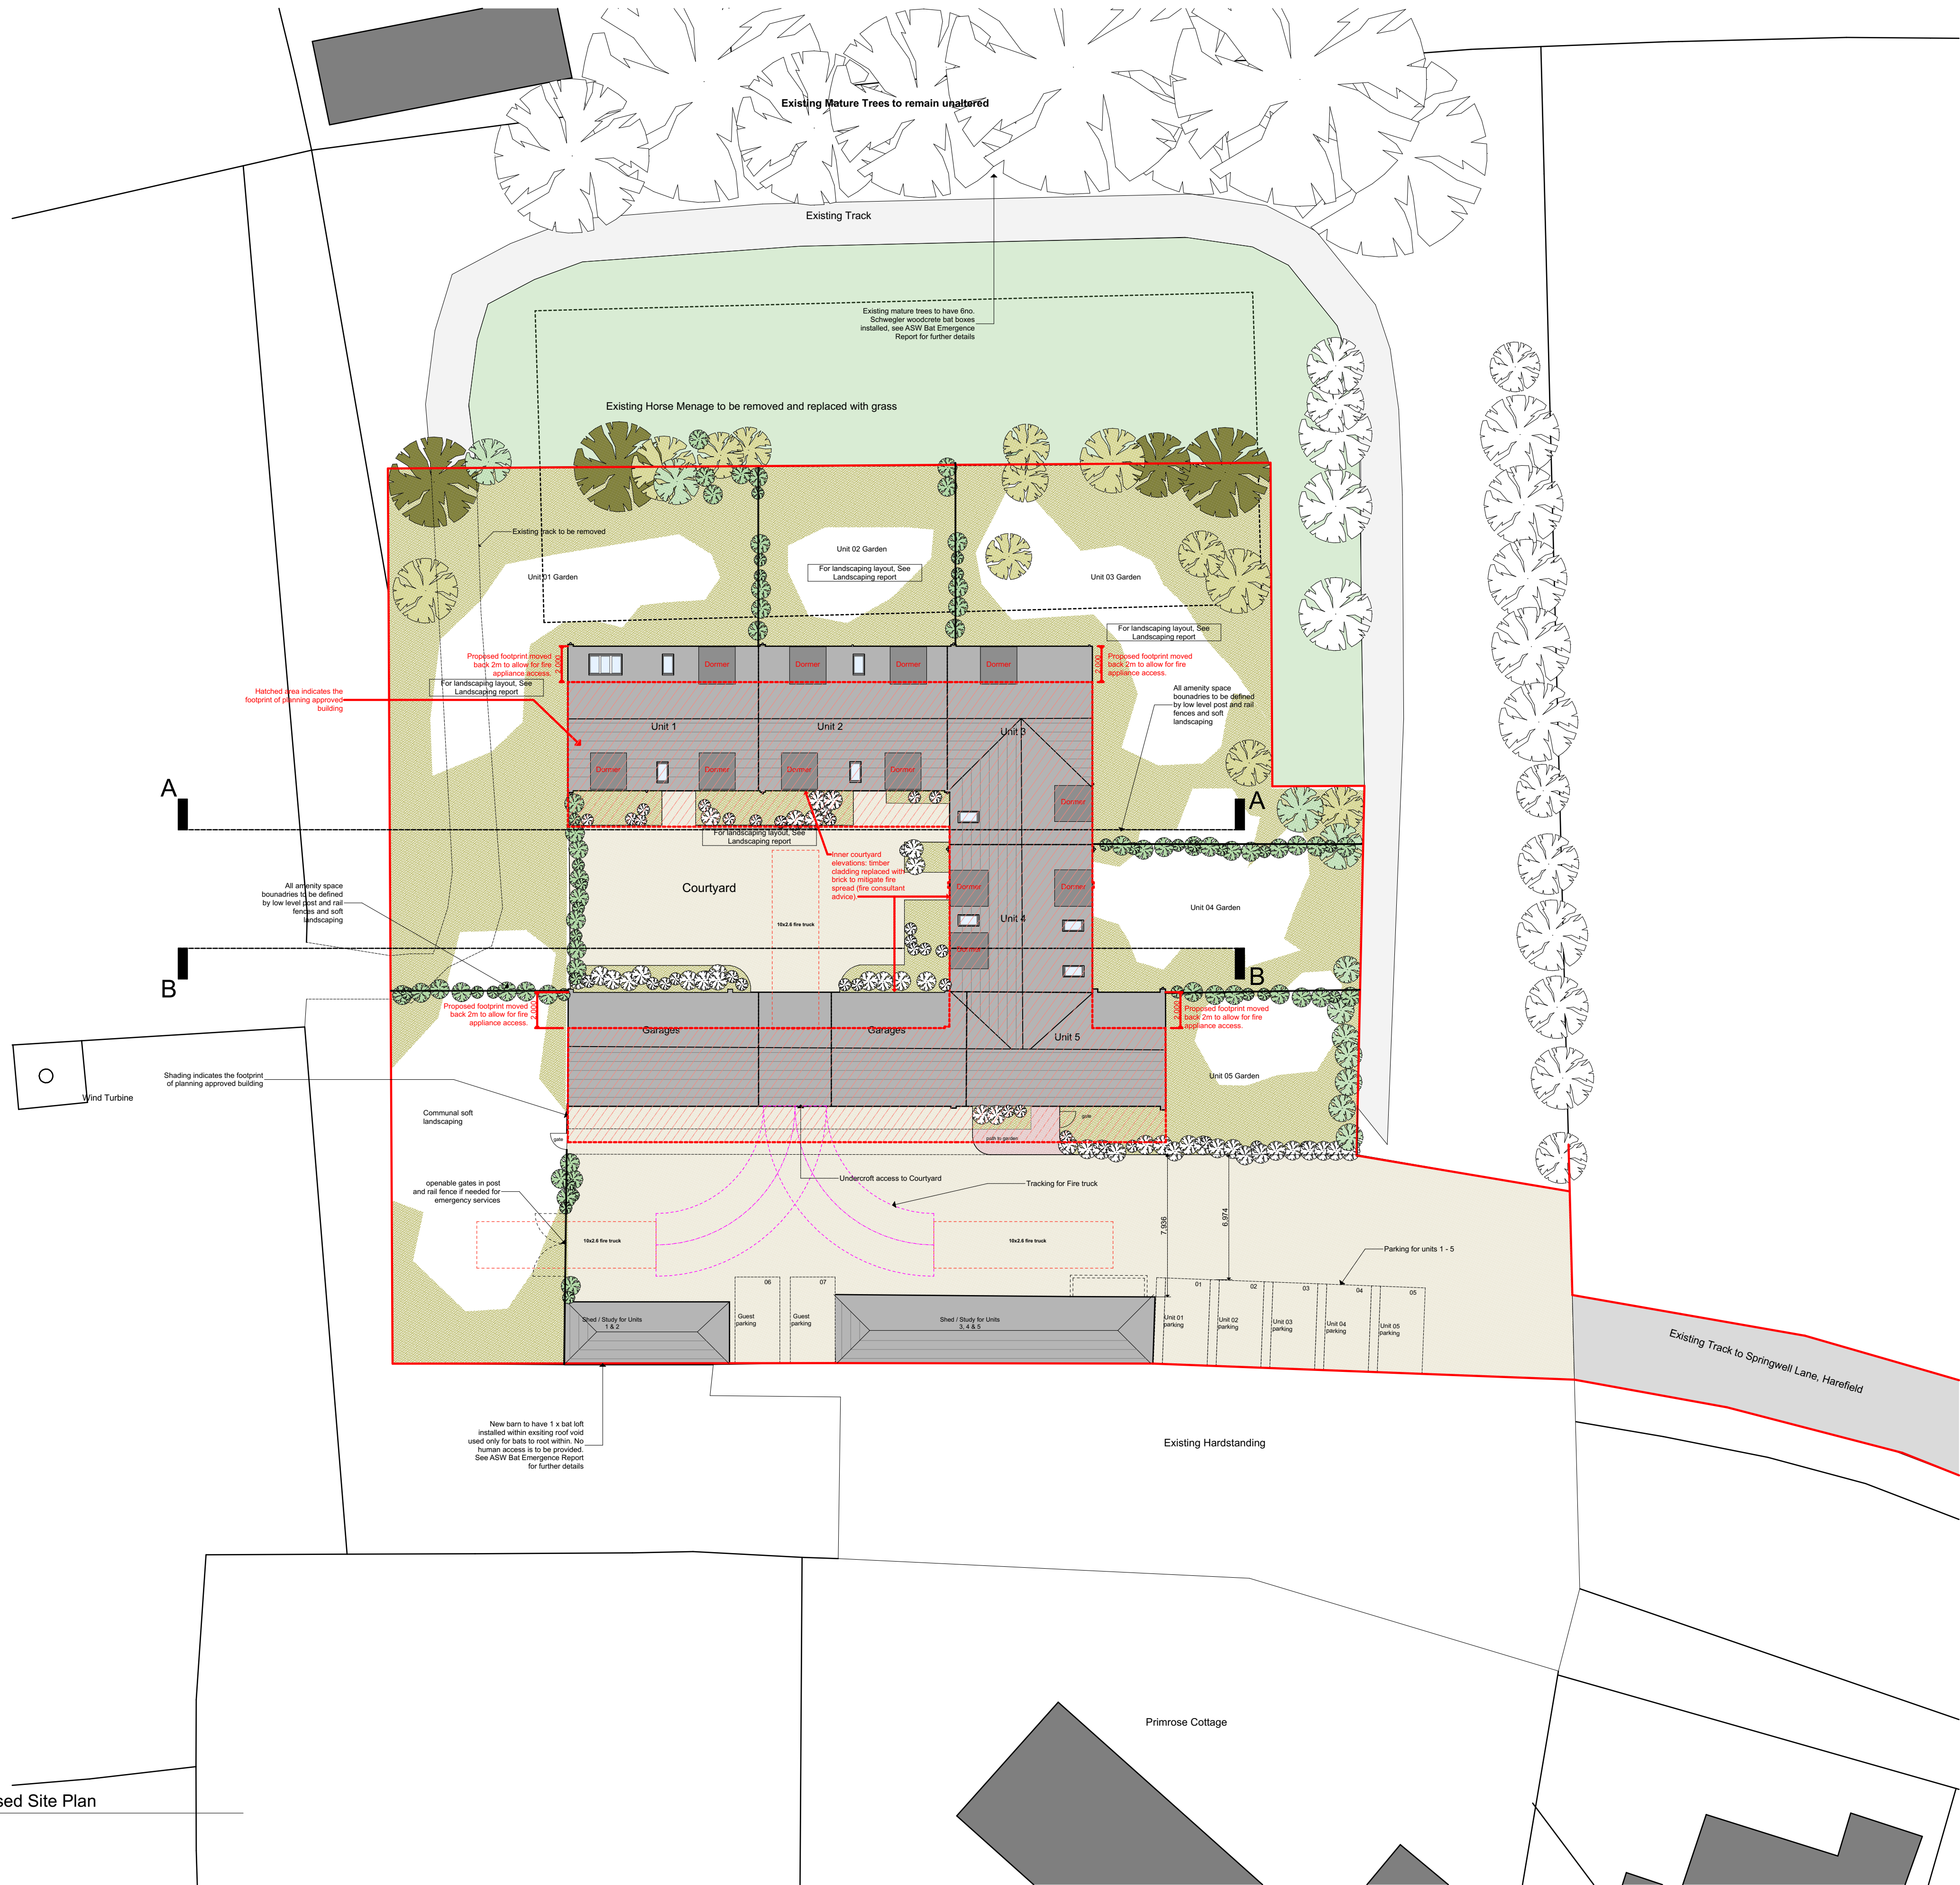

| Rev | Reason                   | Date     |
|-----|--------------------------|----------|
| A   | Planning drawing updates | 14.07.26 |

|       |        |      |
|-------|--------|------|
| Rev   | Reason | Date |
| 1:200 |        |      |

|             |     |
|-------------|-----|
| Project No. | 326 |
|-------------|-----|

|        |                  |
|--------|------------------|
| Status | Purpose of Issue |
|--------|------------------|

PLANNING

**PFG Design.**  
ARCHITECTS + DESIGNERS

www.pfgdesign.co.uk info@pfgdesign.co.uk  
RIBA arb

Project Name  
Weybeards Barns, Hill End Road, Harefield

Layout Title  
Site Layout\_REV A

Client  
SHD Limited

|                |
|----------------|
| Drawing Number |
| 2025/326/104   |