

## Proposed Garage Extension and Change of Use

---

Proposed Garage  
19 Copperfield Ave  
UB8 3NU

19 Copy  
UB8 3N

U

old A.

venu

16

NOTES  
ALL DIMENSIONS MUST BE CHECKED ON SITE AND NOT SCALED

S I O N S  
Issues for Planning  
21/11/22


A vertical scale bar for a 1:1250 scale map. It features a thick black line with a dashed center. Numerical labels are placed at 0, 25m, 50m, 75m, and 100m, with 1:1250 written at the top.

Location Plan - 1:1250



A vertical scale bar with a black and white checkered pattern. The scale is marked in meters, with labels at 0, 10m, 20m, 30m, 40m, and 50m. The top of the scale bar is at the 10m mark, and the bottom is at the 50m mark.

Block Plan - 1:500

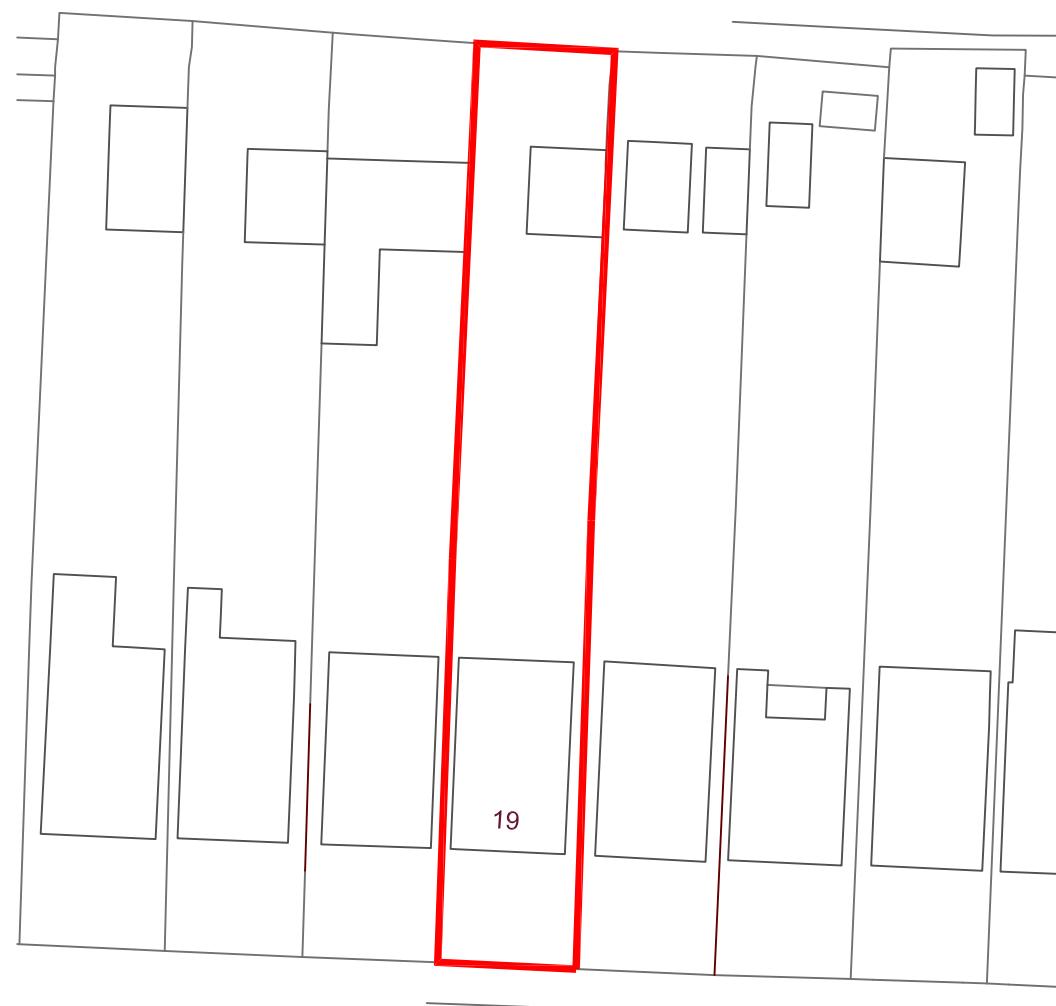

Proposed Garage Extension and Change of Use  
19 Copperfield Avenue

---

Proposed Garage B  
19 Copperfield Ave

nue