



EXISTING GROUND FLOOR

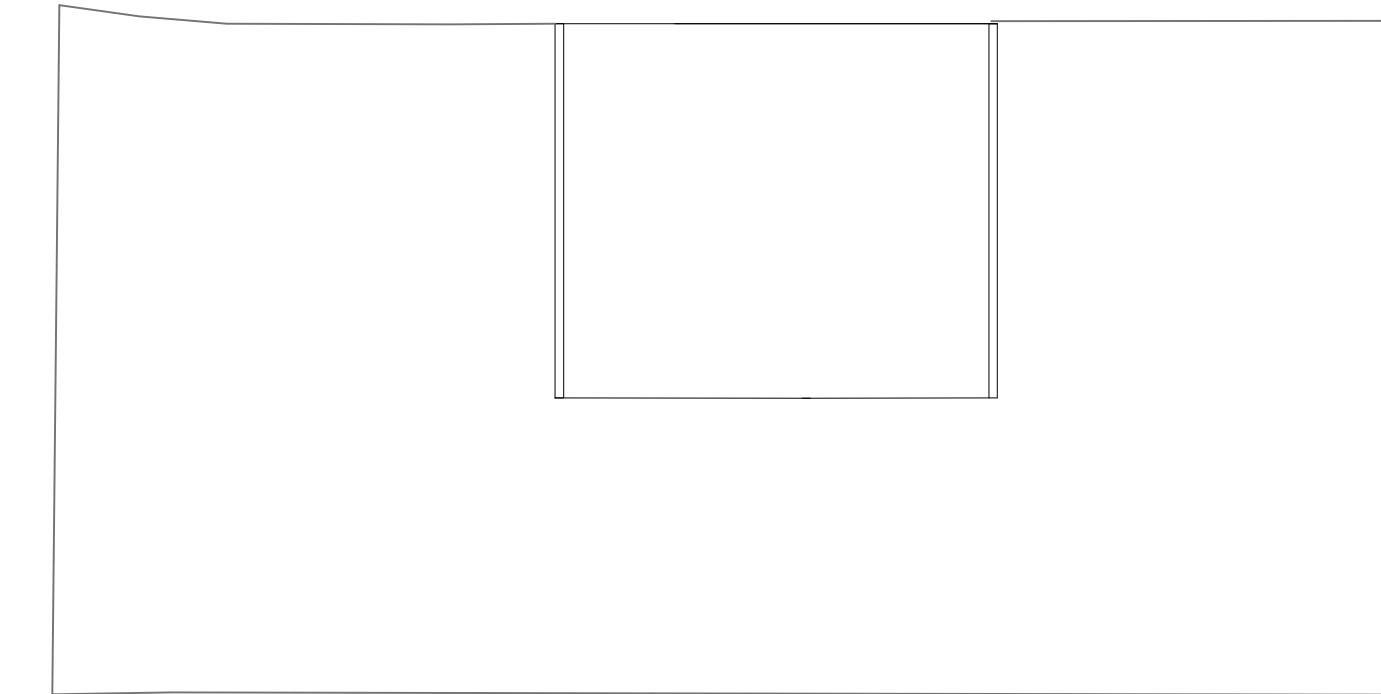


PROPOSED ROOF PLAN

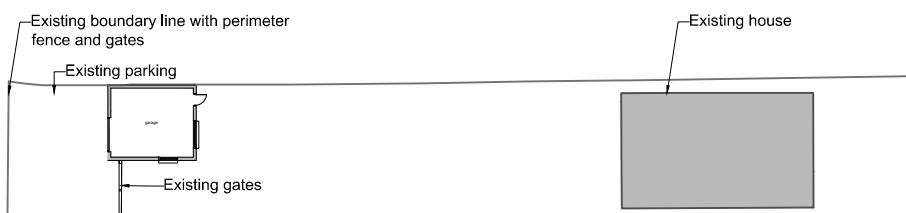

Key Plan - 1:500 @ A3

NOTES
ALL DIMENSIONS MUST BE CHECKED ON SITE AND NOT SCALE
FROM DRAWING. DRAWINGS TO BE READ IN CONJUNCTION
WITH ALL RELEVANT ARCHITECTURAL AND STRUCTURAL
DRAWINGS, SPECIFICATIONS AND CONTRACT DOCUMENTS.
ERRORS AND OMISSIONS TO BE REPORTED TO THE ARCHITECT
THIS DRAWING IS COPYRIGHT.

A scale bar for the map of the 100m² plot. It features a black and white checkered pattern on the left, followed by a thick black line, and then a white line with black numbers. The numbers are 2m, 0, 2m, 4m, 6m, 8m, and 10m, indicating a scale of 1:100.

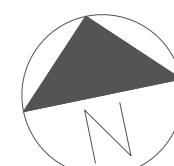

Proposed Garage Extension and Change of Use
19 Copperfield Avenue
UB8 3NU

Existing Ground and Roof Plan

SCALE (A3)	1:100	CAD REF	-
DATE	Nov 2022	DRAWN	AG
JOB No.	-	DWG No.	1200
			P1