






## General Notes

© ABAY ARCHITECTURE RIBA

All dimensions and levels to be checked on site and any discrepancies to be reported to the architect before construction.

Written dimensions to be taken in preference to scaled dimensions.

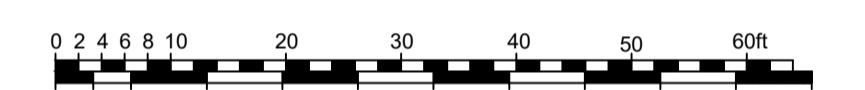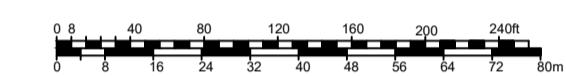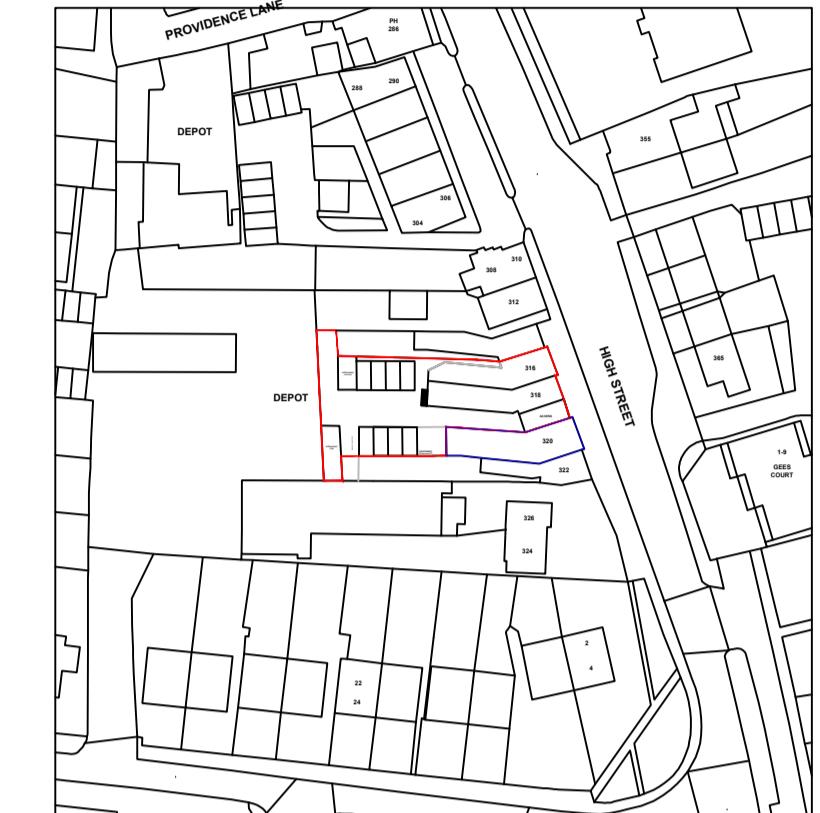

Rev	Date	Amendment
-----	------	-----------

## CLIENT

316-318 HIGH STREET  
HARLINGTON  
UB3 5DU

# PROJECT

# EXISTING BLOCK AND LOCATION PLAN

DATE

06.07.25

## SCALE

1:1250 & 1:200 @ A1

## DRAWN

NA

REV

**DRAWING NUMBER**  
**1613-P-001**

Neha Abayawardana RIBA  
abay.architecture@yahoo.com

A vertical column of 12 geometric shapes for tracing practice. The shapes are: 1. A U-shape with a vertical line on the right. 2. An arch with a vertical line on the right. 3. A U-shape with a vertical line on the left. 4. A T-shape with a vertical line on the left. 5. A circle. 6. An E-shape with a vertical line on the right. 7. An H-shape with a vertical line on the left. 8. An I-shape with a vertical line on the left. 9. A circle. 10. An arch with a vertical line on the right. 11. A large triangle with a vertical line on the right. 12. A large triangle with a vertical line on the left.