


DRAWING NOTES


COPYRIGHT ©
This drawing and the details herein are the copyright of MBH Design Studio Ltd. and must not be reproduced, altered or passed to any third party without prior written consent.

This drawing has been produced for the project listed below, is submitted in support of this application application to the Local Planning Authority and is not intended for use by any other person or for any other purpose.

Every effort has been made to ensure the accuracy of these drawings, however MBH Design Studio Ltd. accept no responsibility for any discrepancies arising from the reuse of survey information and preliminary drawings commissioned by the Applicant from others.

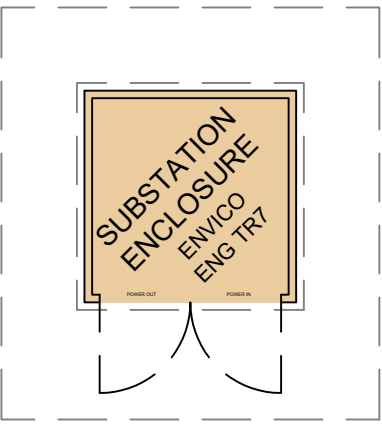

DENOTES DNO HV/LV SUBSTATION
Typical GRP Enclosure 2.8m x 2.8m
All to service provider standard details

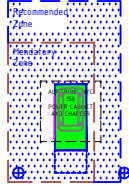

DENOTES CHARGING POST
ALPITRONICS HYC 150



DENOTES METERING GRP CABINET
Envico Engineering Ltd
Roadside Range Type 'O' -
1065mm x 540mm x 1273mm H
GRP Housing set 300mm clear
from GRP Enclosure

REV	DATE	DESCRIPTION	DRAWN/CHECKED
REVISION NOTES			
PLANNING			
 MBH Design Studio Ltd. Rosemount House, Rosemount Avenue, West Byfleet, Surrey, KT14 6LB www.mbhstd.com t: 01932 352 727 f: 01932 351 545			
CLIENT			
			
PROJECT			
PS656 VICTORIA ROAD SERVICE STATION VICTORIA ROAD, RUISLIP, MIDDLESEX, HA4 0SA			
DRAWING TITLE			
PROPOSED SITE LAYOUT			
DRAWN BY	DATE	SCALE	PAPER SIZE
PT	21.04.2022	1:100	A1
CHECKED BY	DRAWING NUMBER	REV.	
RB	13664-P02-656		

