



DRAWING NOTES

COPYRIGHT ©
 This drawing and the details herein are the copyright of MBH Design Studio Ltd. and must not be reproduced, altered or passed to any third party without prior written consent.
 This drawing has been produced for the project listed below, is submitted in support of this application to the Local Planning Authority and is not intended for use by any other person or for any other purpose.
 Every effort has been made to ensure the accuracy of these drawings, however MBH Design Studio Ltd. accept no responsibility for any discrepancies arising from the reuse of survey information and preliminary drawings commissioned by the Applicant from others.

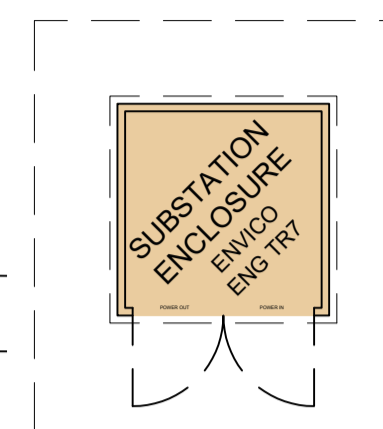

DENOTES DNO HV/LV SUBSTATION
 Typical GRP Enclosure 2.8m x 2.8m
 All to service provider standard details

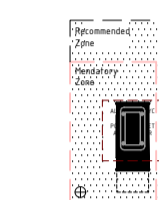

DENOTES CHARGING POST
 ALPITRONICS HYC 150



DENOTES METERING GRP CABINET
 Envico Engineering Ltd
 Roadside Range Type 'O' -
 1065mm x 540mm x 1273mm H
 GRP Housing set 300mm clear
 from GRP Enclosure

REV	DATE	DESCRIPTION	DRAWN/CHECKED
D	27.03.2023	DDA Bay Shown	RRB/AM
C	11.01.2023	Revised parking.	DT
B	19.12.2022	1no. parking bay shown	RRB/AM
A	28.10.2022	Shopfront Parking shown	RRB/JR

PLANNING



MBH Design Studio Ltd.
 Rosemount House, Rosemount Avenue, West Byfleet, Surrey, KT14 6LB
 www.mbhstd.com t: 01932 352 727 f: 01932 351 545


CLIENT



PROJECT
 PS656 VICTORIA ROAD SERVICE STATION
 VICTORIA ROAD,
 RUISLIP, MIDDLESEX,
 HA4 0SA

DRAWING TITLE
 PROPOSED SITE LAYOUT

DRAWN BY	DATE	SCALE	PAPER SIZE
PT	21.04.2022	1:100	A1
CHECKED BY	DRAWING NUMBER	REV.	
RB	13664-P02-656	D	

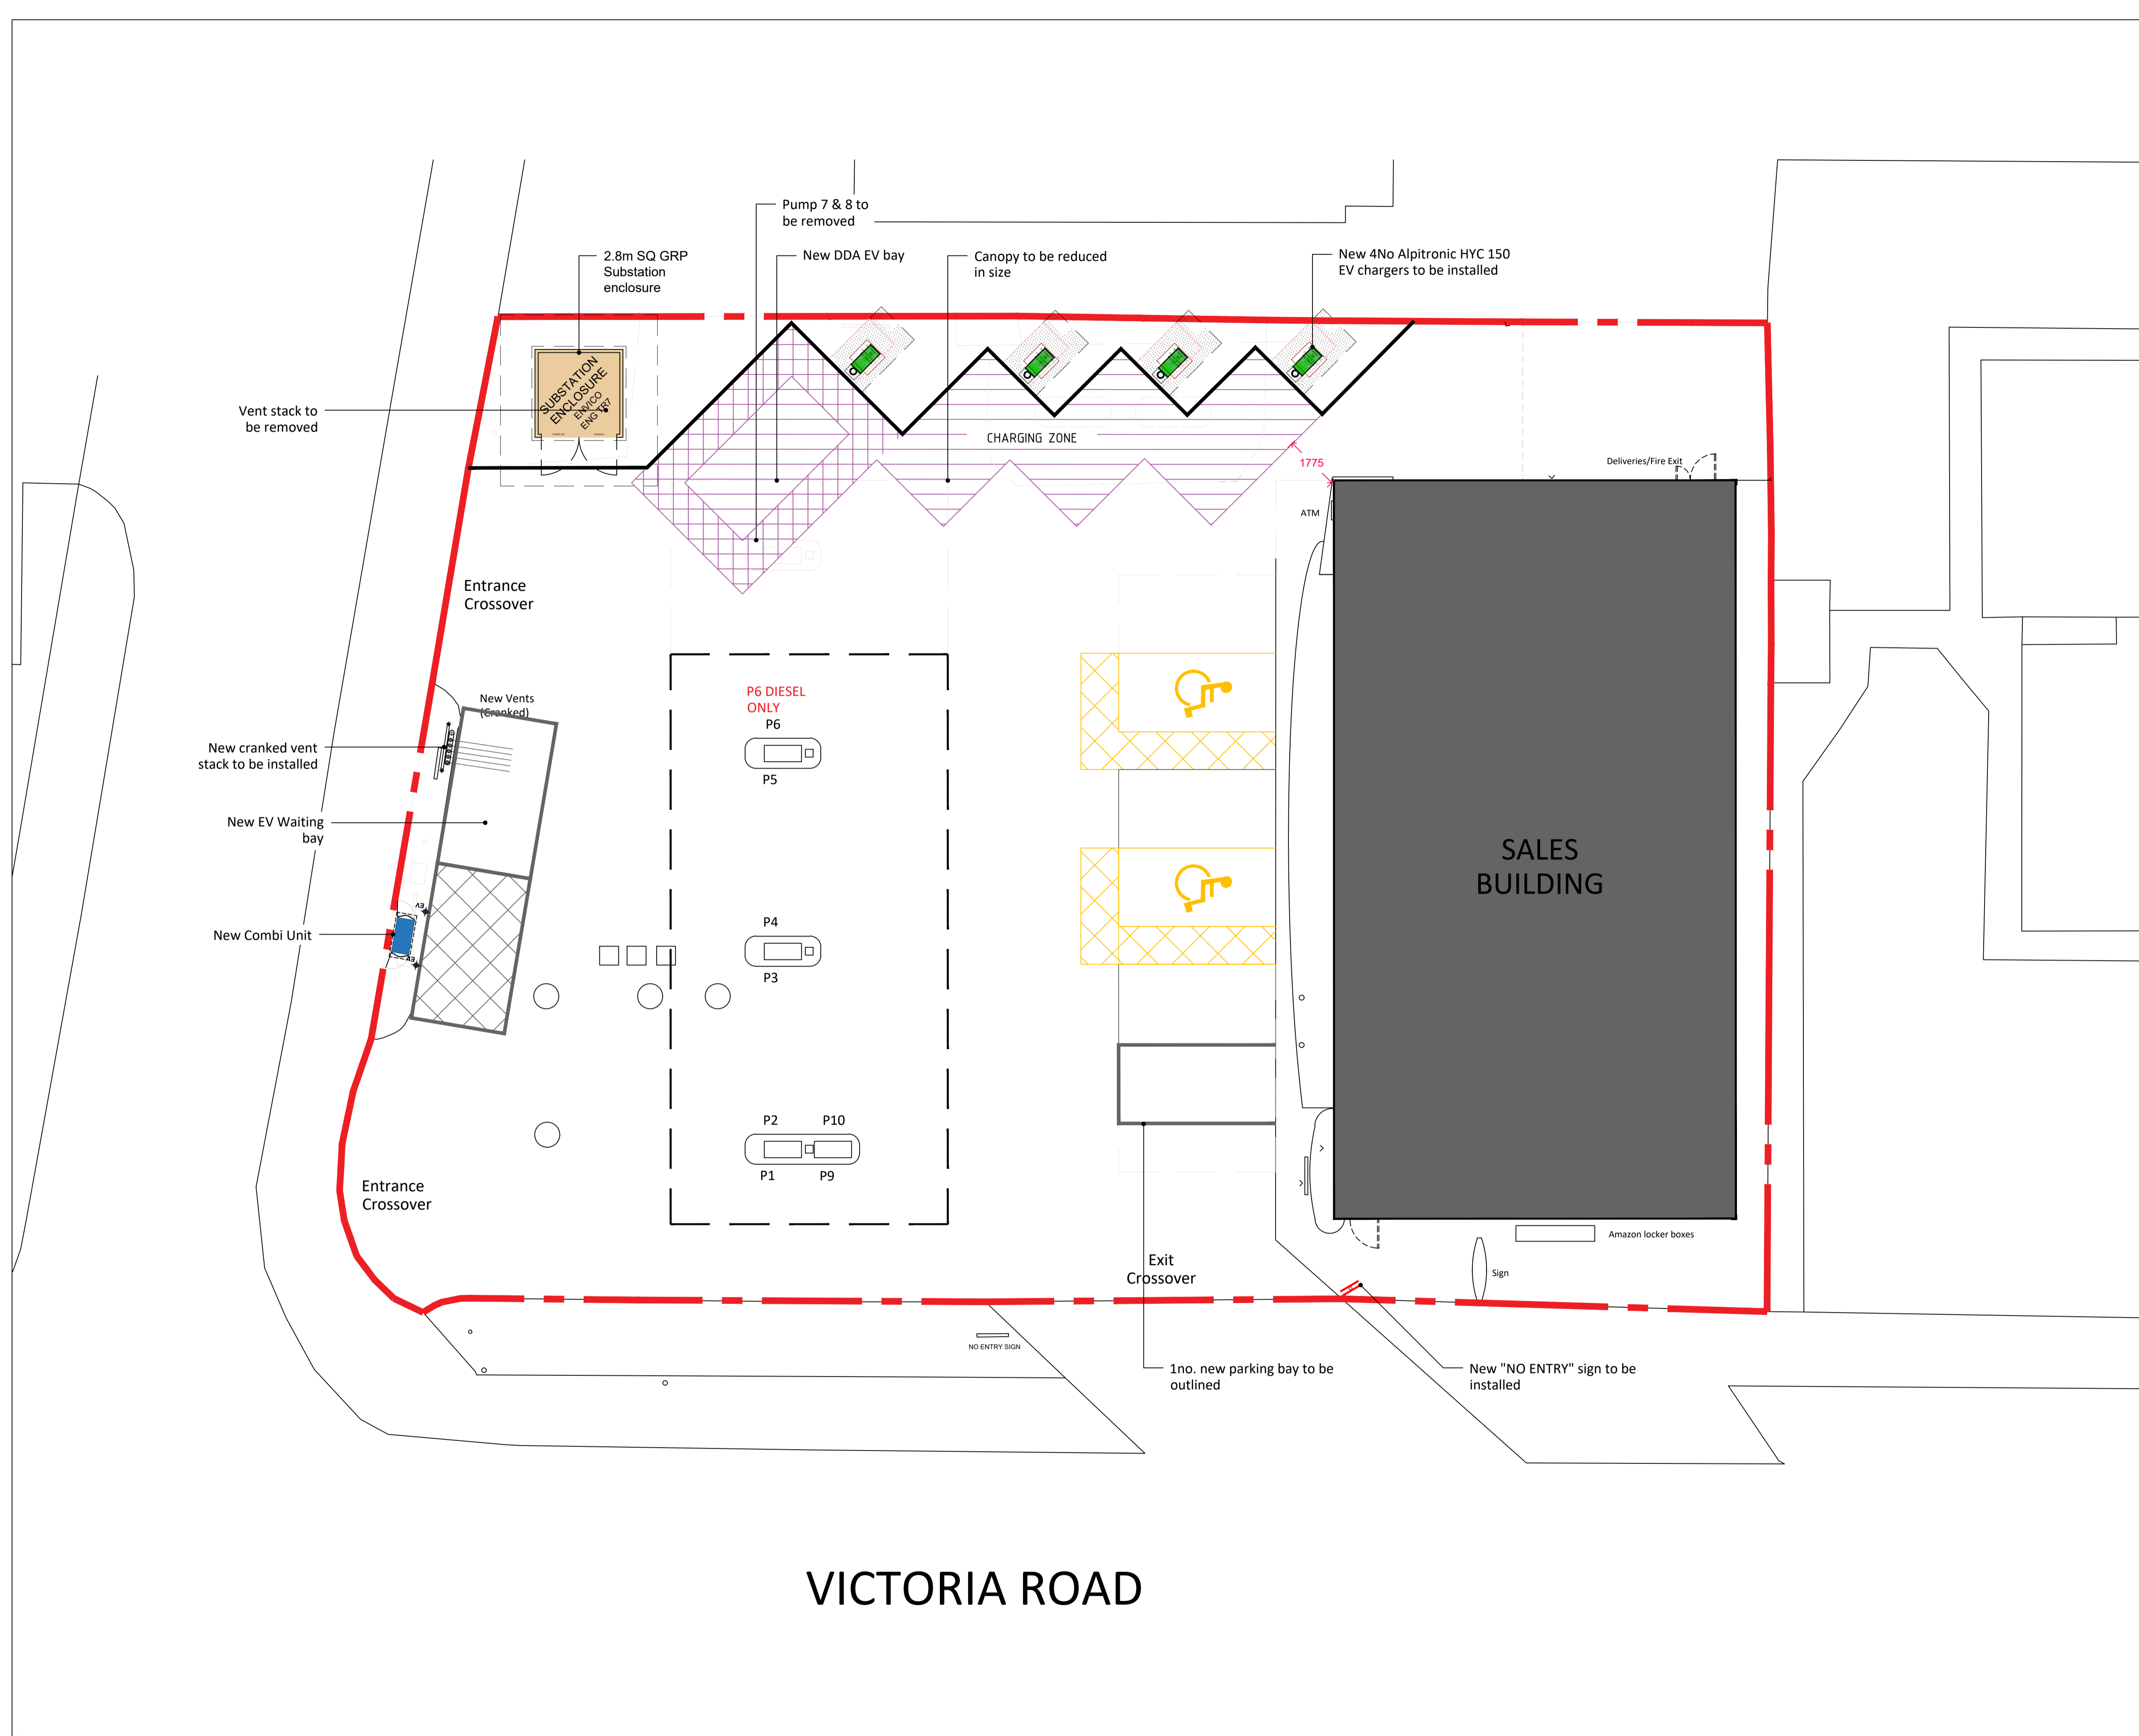

VICTORIA ROAD

