
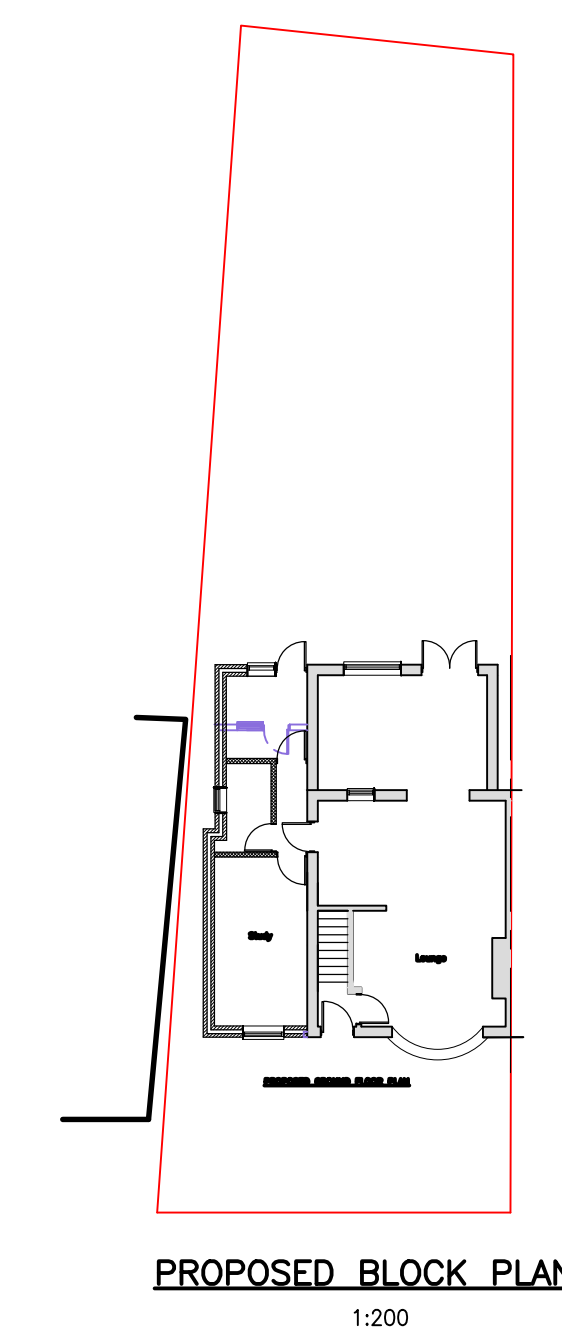
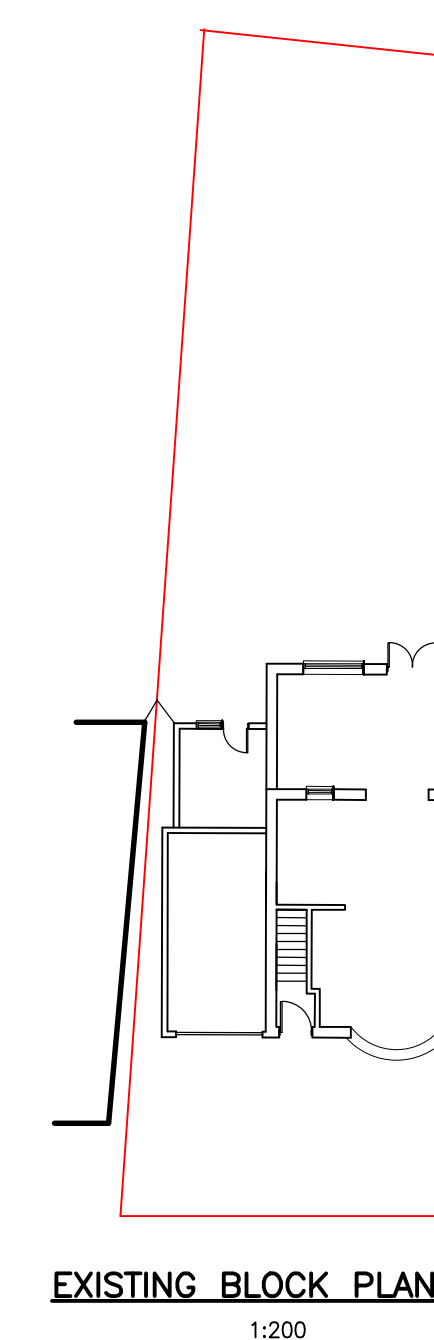
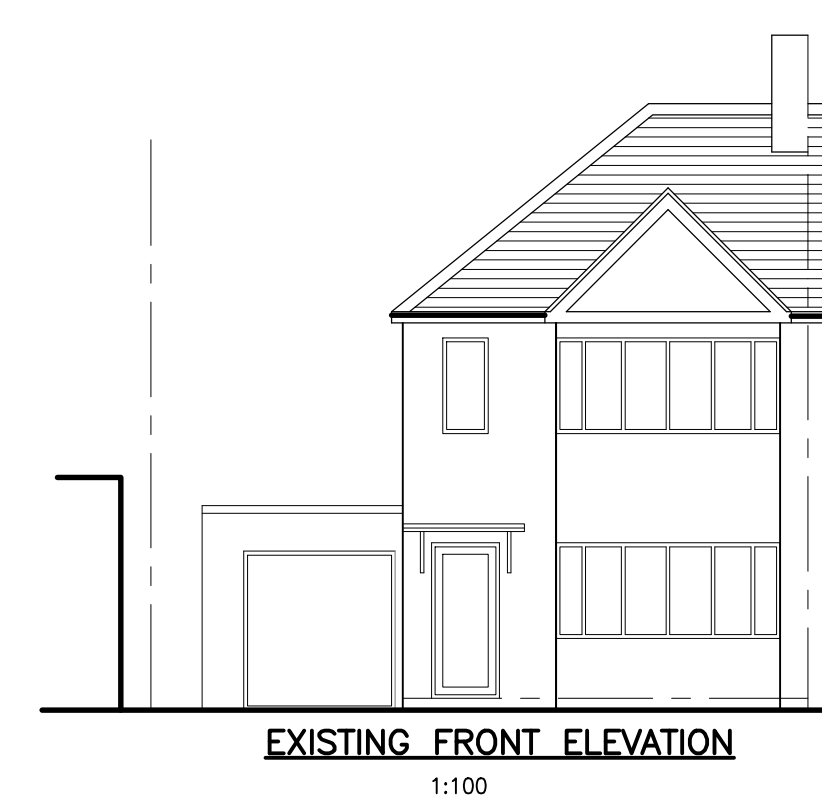
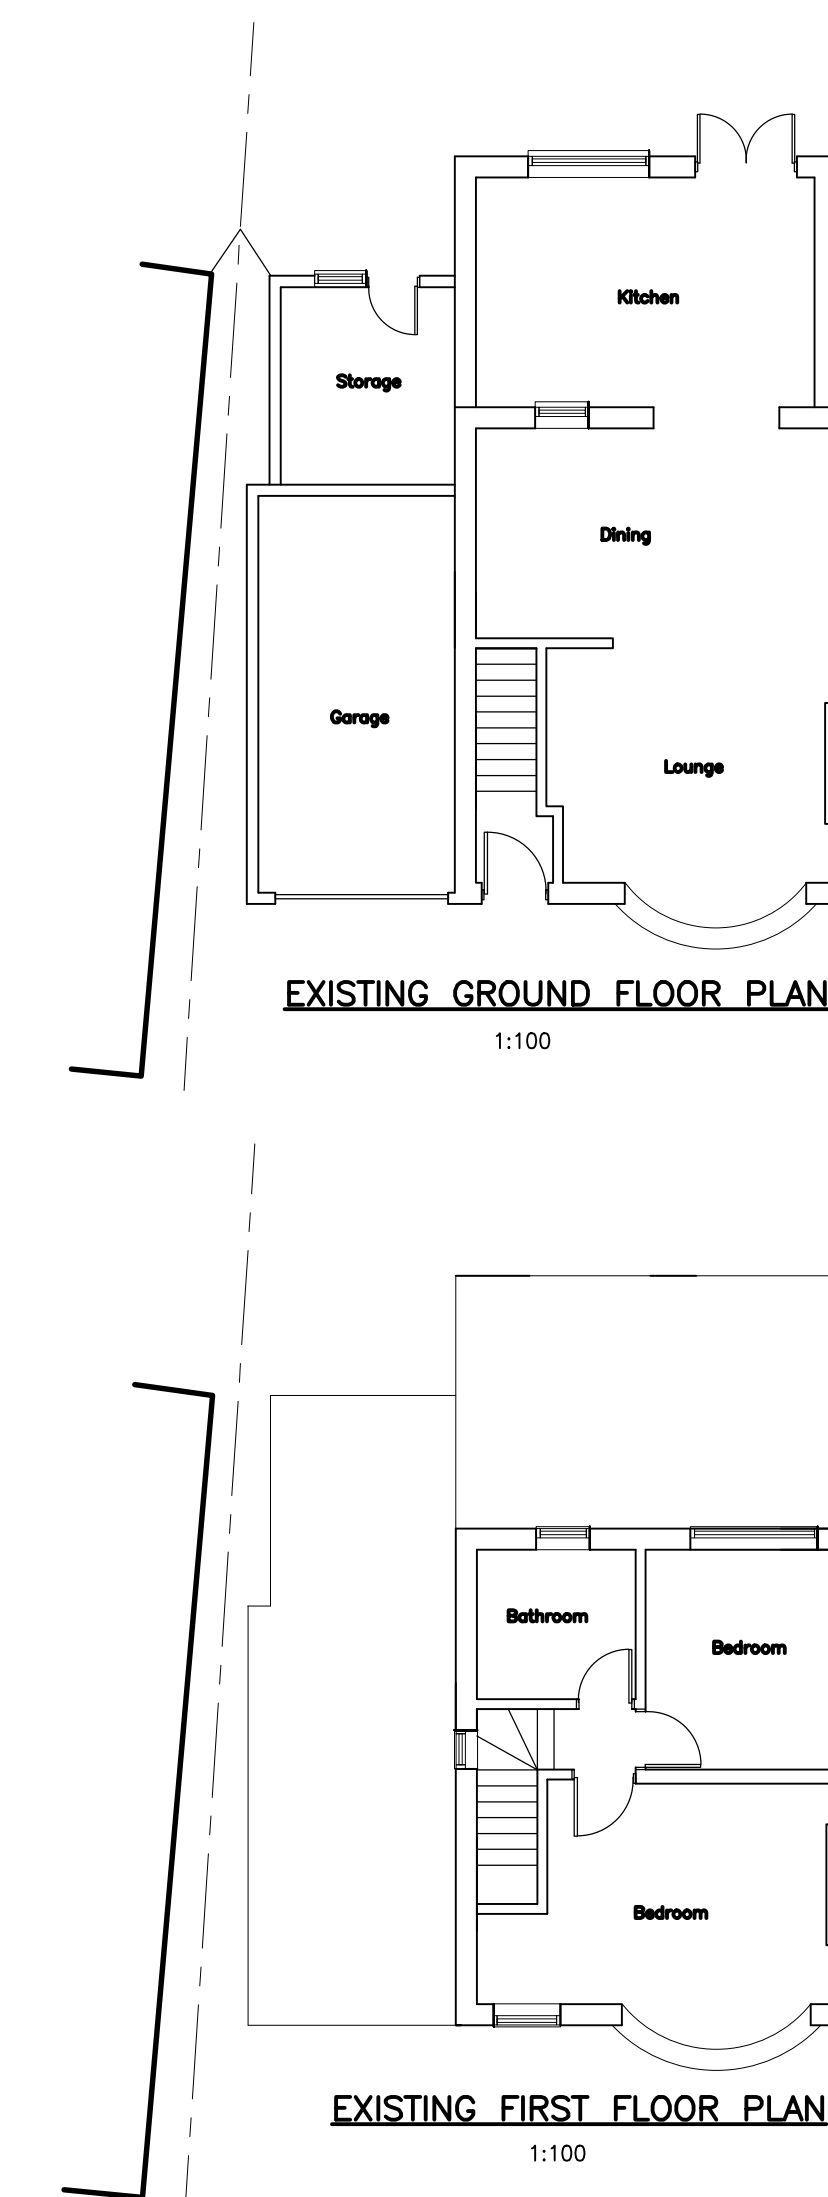


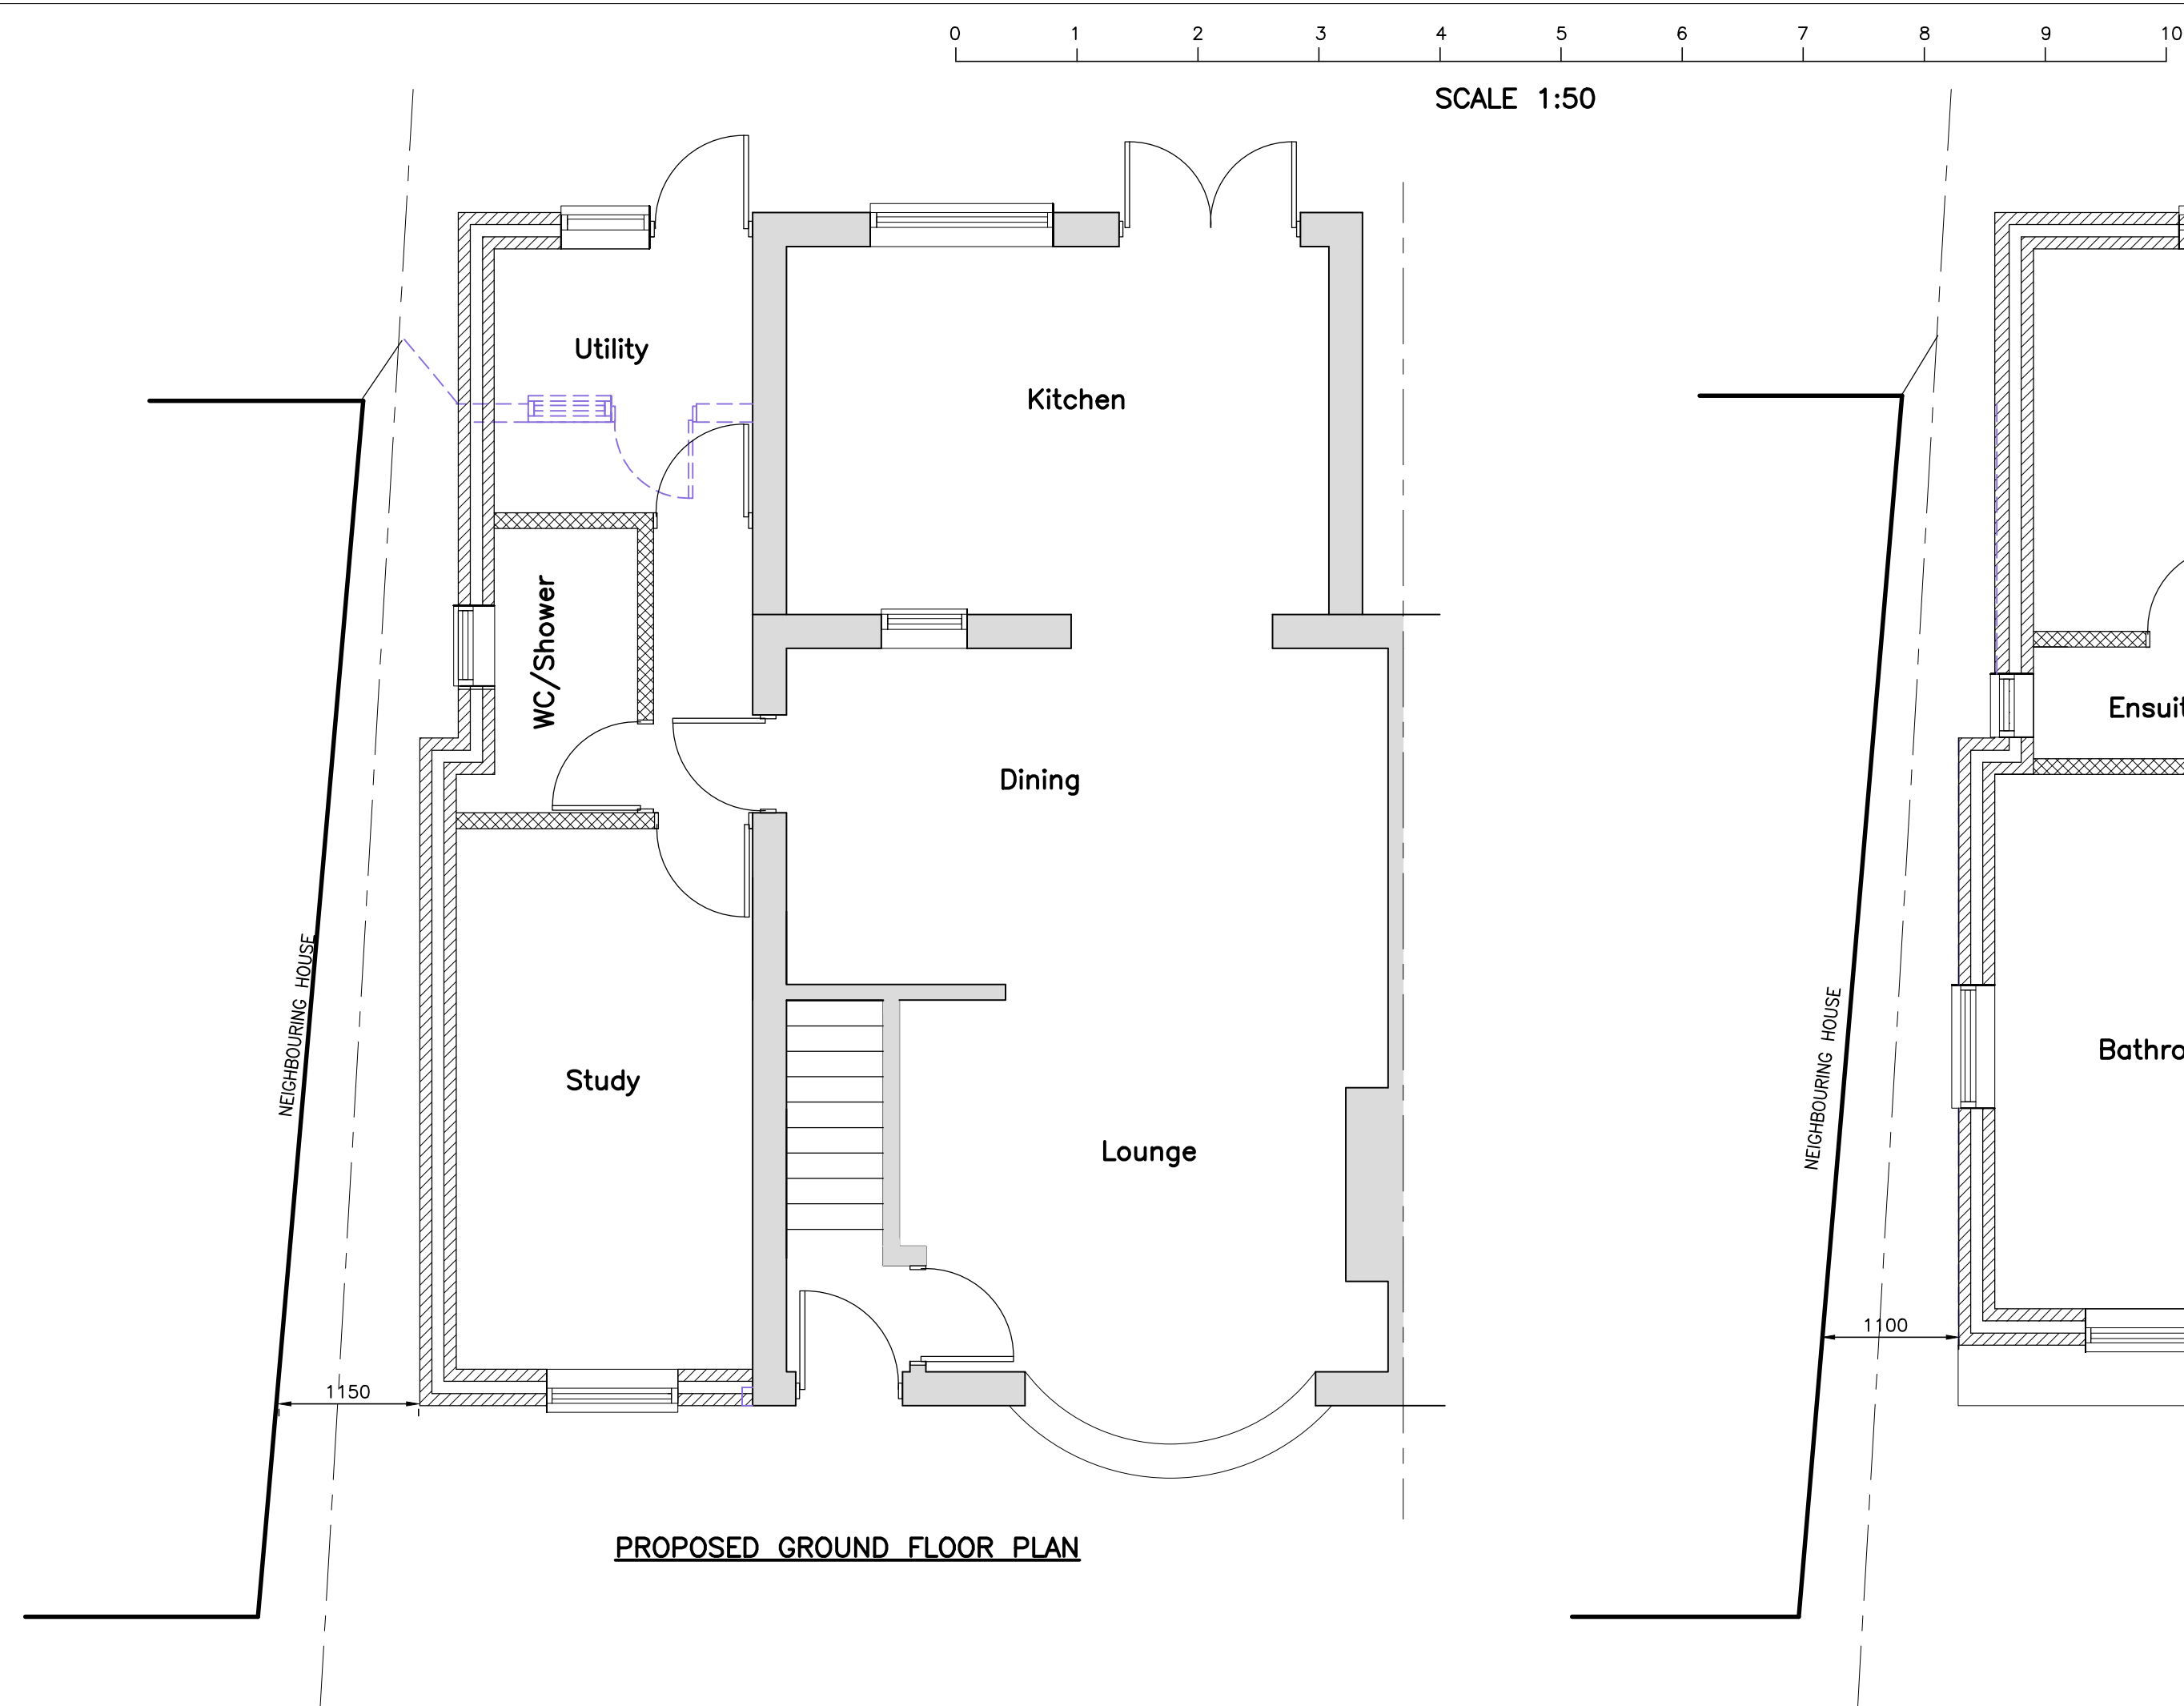

Rev	Description	Date
Project	PROPOSED TWO STOREY SIDE & PART REAR WRAP AROUND EXTENSION 100 EXMOUTH ROAD LONDON HA4 0UH	
Drawing	EXISTING/PROPOSED PLANS/ELEVATION	
Drawn	KDA	Checked
Scale	A1@1:50	Date FEB 2024
Sludge	Drg. No.	Rev
100ER/P01		