




Details of this drawing are the copyright of TPD Services and must not be reproduced or copied without prior written consent. Any errors or omissions are to be reported to the contractor and Architect immediately. All proposed road and junction alterations subject are to highways engineers detailed design. Removal of any existing tree and landscaped areas subject negotiations with Local Authority Planning dept. and other statutory contractors. All drawings to be read in conjunction with structural engineers drawings and all related Architects and consultant drawings and other relevant design information. Where doubt arises, seek clarification

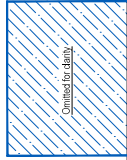


EXISTING FRONT ELEVATION (1:50)

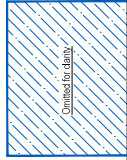

EXISTING SIDE ELEVATION (1:50)

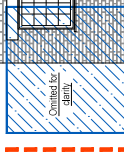

EXISTING REAR ELEVATION (1:50)

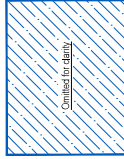

EXISTING SIDE ELEVATION (1:50)

[illegible]

A1
ORIGINAL
PLOT SIZE

SCALE = 00 - INCHES 1/4