


DRAWING SHEET LOCATION PLAN

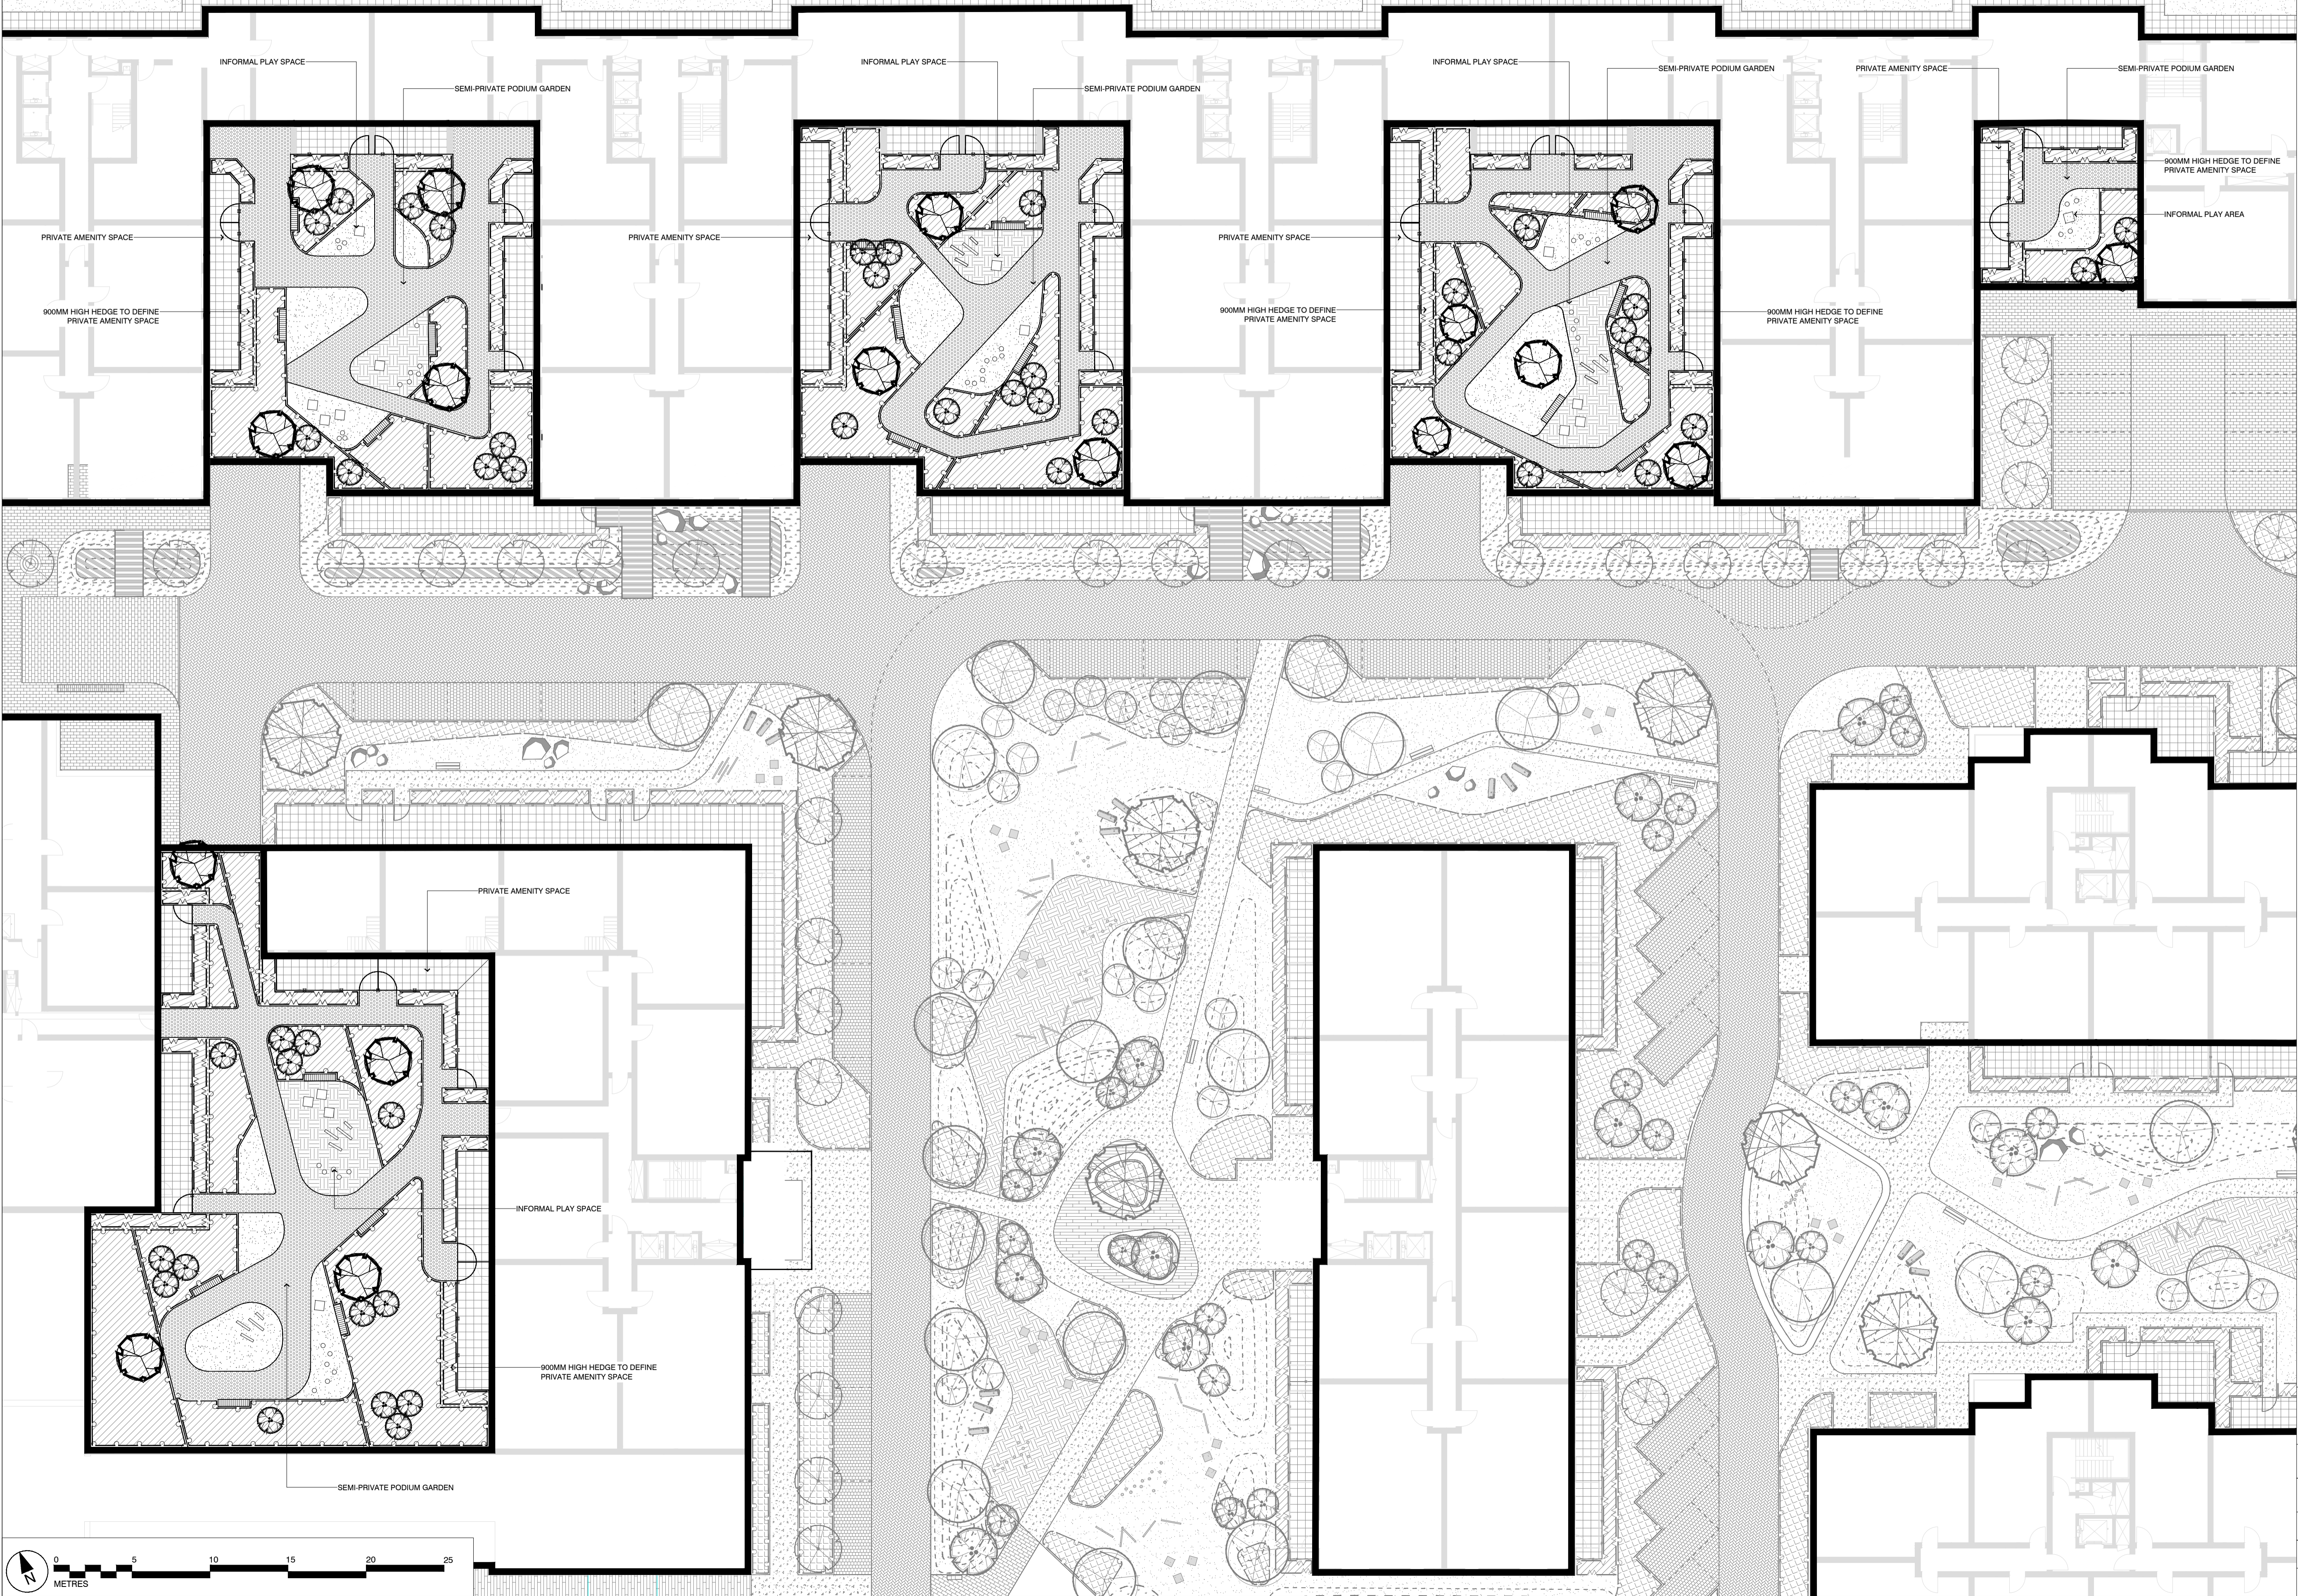

This drawing is the property of Bradley Murphy Design Ltd. Copyright is reserved by them and the drawing is issued on the condition that it is not copied, reproduced, retained nor disclosed to any unauthorized person either wholly or in part without the consent of Bradley Murphy Design Ltd.

- NOTES:
1. THIS DRAWING IS BASED ON:
DEVELOPMENT ROAD / ON STREET PARKING - WSP
7005/2019-TP-SK-15-TR1
ARCHITECTURAL LAYOUTS - COLLADO COLLINS
P0 100 / P0 101 / P0 111
 2. THIS DRAWING SHOULD BE READ IN CONJUNCTION WITH ALL OTHER LANDSCAPE DRAWINGS AND DOCUMENTS
 3. THIS DRAWING IS NOT INTENDED FOR CONSTRUCTION
 4. DO NOT SCALE FROM THIS DRAWING
 5. ANY DISCREPANCIES WITHIN THIS DRAWING OR BETWEEN THIS DRAWING AND ANY OTHER INFORMATION IS TO BE REPORTED TO BMD FOR CLARIFICATION


- BOUNDARIES**
- EXTENT OF APPLICATION SITE
AS PER COLLADO COLLINS DRAWING 190111 P0-001
 - EXTENT OF LEASEHOLD SITE
AS PER COLLADO COLLINS DRAWING 190111 P0-001

- SOFT LANDSCAPE**
- PODIUM TREES**
REFER TO PLANTING PLANS FOR DETAILS
 - ORNAMENTAL TREES**
REFER TO PLANTING PLANS FOR DETAILS
 - AMENITY SHRUB PLANTING**
REFER TO PLANTING PLANS FOR DETAILS
 - 900MM HIGH HEDGE**
REFER TO PLANTING PLANS FOR DETAILS
 - AMENITY GRASS**
REFER TO PLANTING PLANS FOR DETAILS

- HARD LANDSCAPE**
- PODIUM PAVING**
CONCRETE BLOCK PAVING, MIXED COLOURS - 80% SILVER GREY, 20% CHARCOAL, 100MM GAUGE, OR SIMILAR
 - INDICATIVE PLAY SURFACES**
REFER TO DESIGN AND ACCESS STATEMENT FOR DETAILS
 - FLAG PAVING**
CONCRETE FLAG PAVING, BUFF / CHARCOAL, 400 X 400, OR SIMILAR

- BOUNDARY TREATMENTS**
- PRIVATE AMENITY FENCE**
1.1M HIGH BALUSTRADES TO MATCH BALCONIES

- STREET FURNITURE**
- SEATING**
(STAINLESS STEEL & HARDWOOD, OR SIMILAR)
 - INDICATIVE PLAY EQUIPMENT**
REFER TO DESIGN AND ACCESS STATEMENT FOR DETAILS

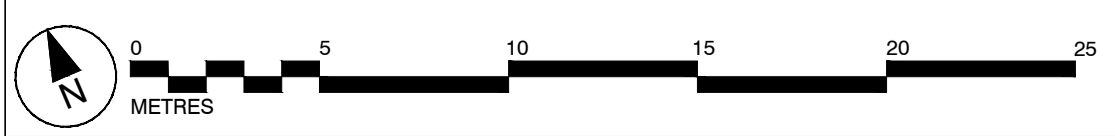

Rev	Description	Date
A	Updated to latest P3 Architectural layouts	04.10.19

PLANNING

Bradley Murphy Design Ltd
6 The Courtyard
Hatton Technology Park
Dark Lane
Hatton
Warwickshire
CV35 8XB

t: 01226 676496
e: info@bradleymurphydesign.co.uk
www.bradleymurphydesign.co.uk

Client



INLAND HOMES

Project
HILLINGDON GARDENS

Drawing Title
PODIUM GARDENS GENERAL ARRANGEMENT

Drawn	Checked	Approved	Date
PW	CC	LB	13/09/2019

Job No.	Scale	Sheet Size	Revision
19.020	1:200	A1	A

Drawing Number
BMD.19.020.DR.P105