
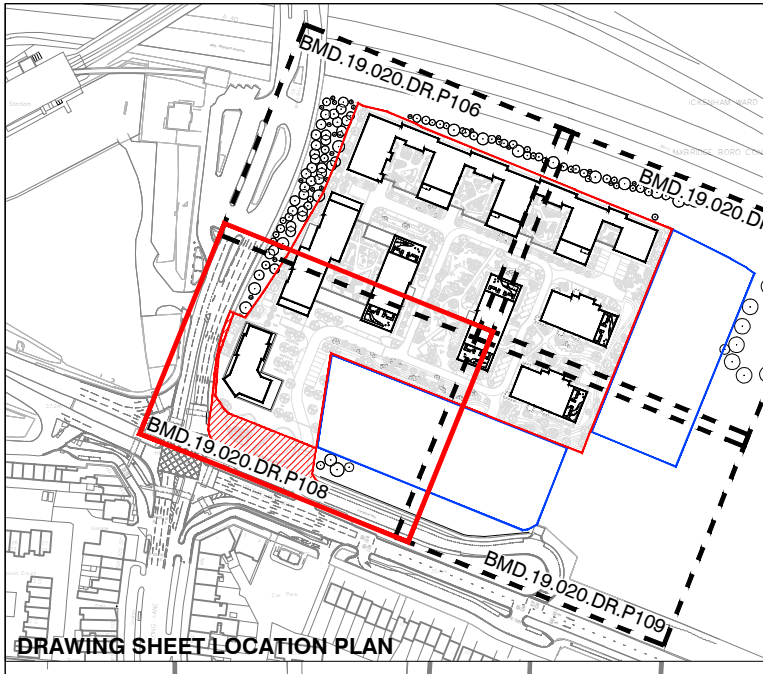


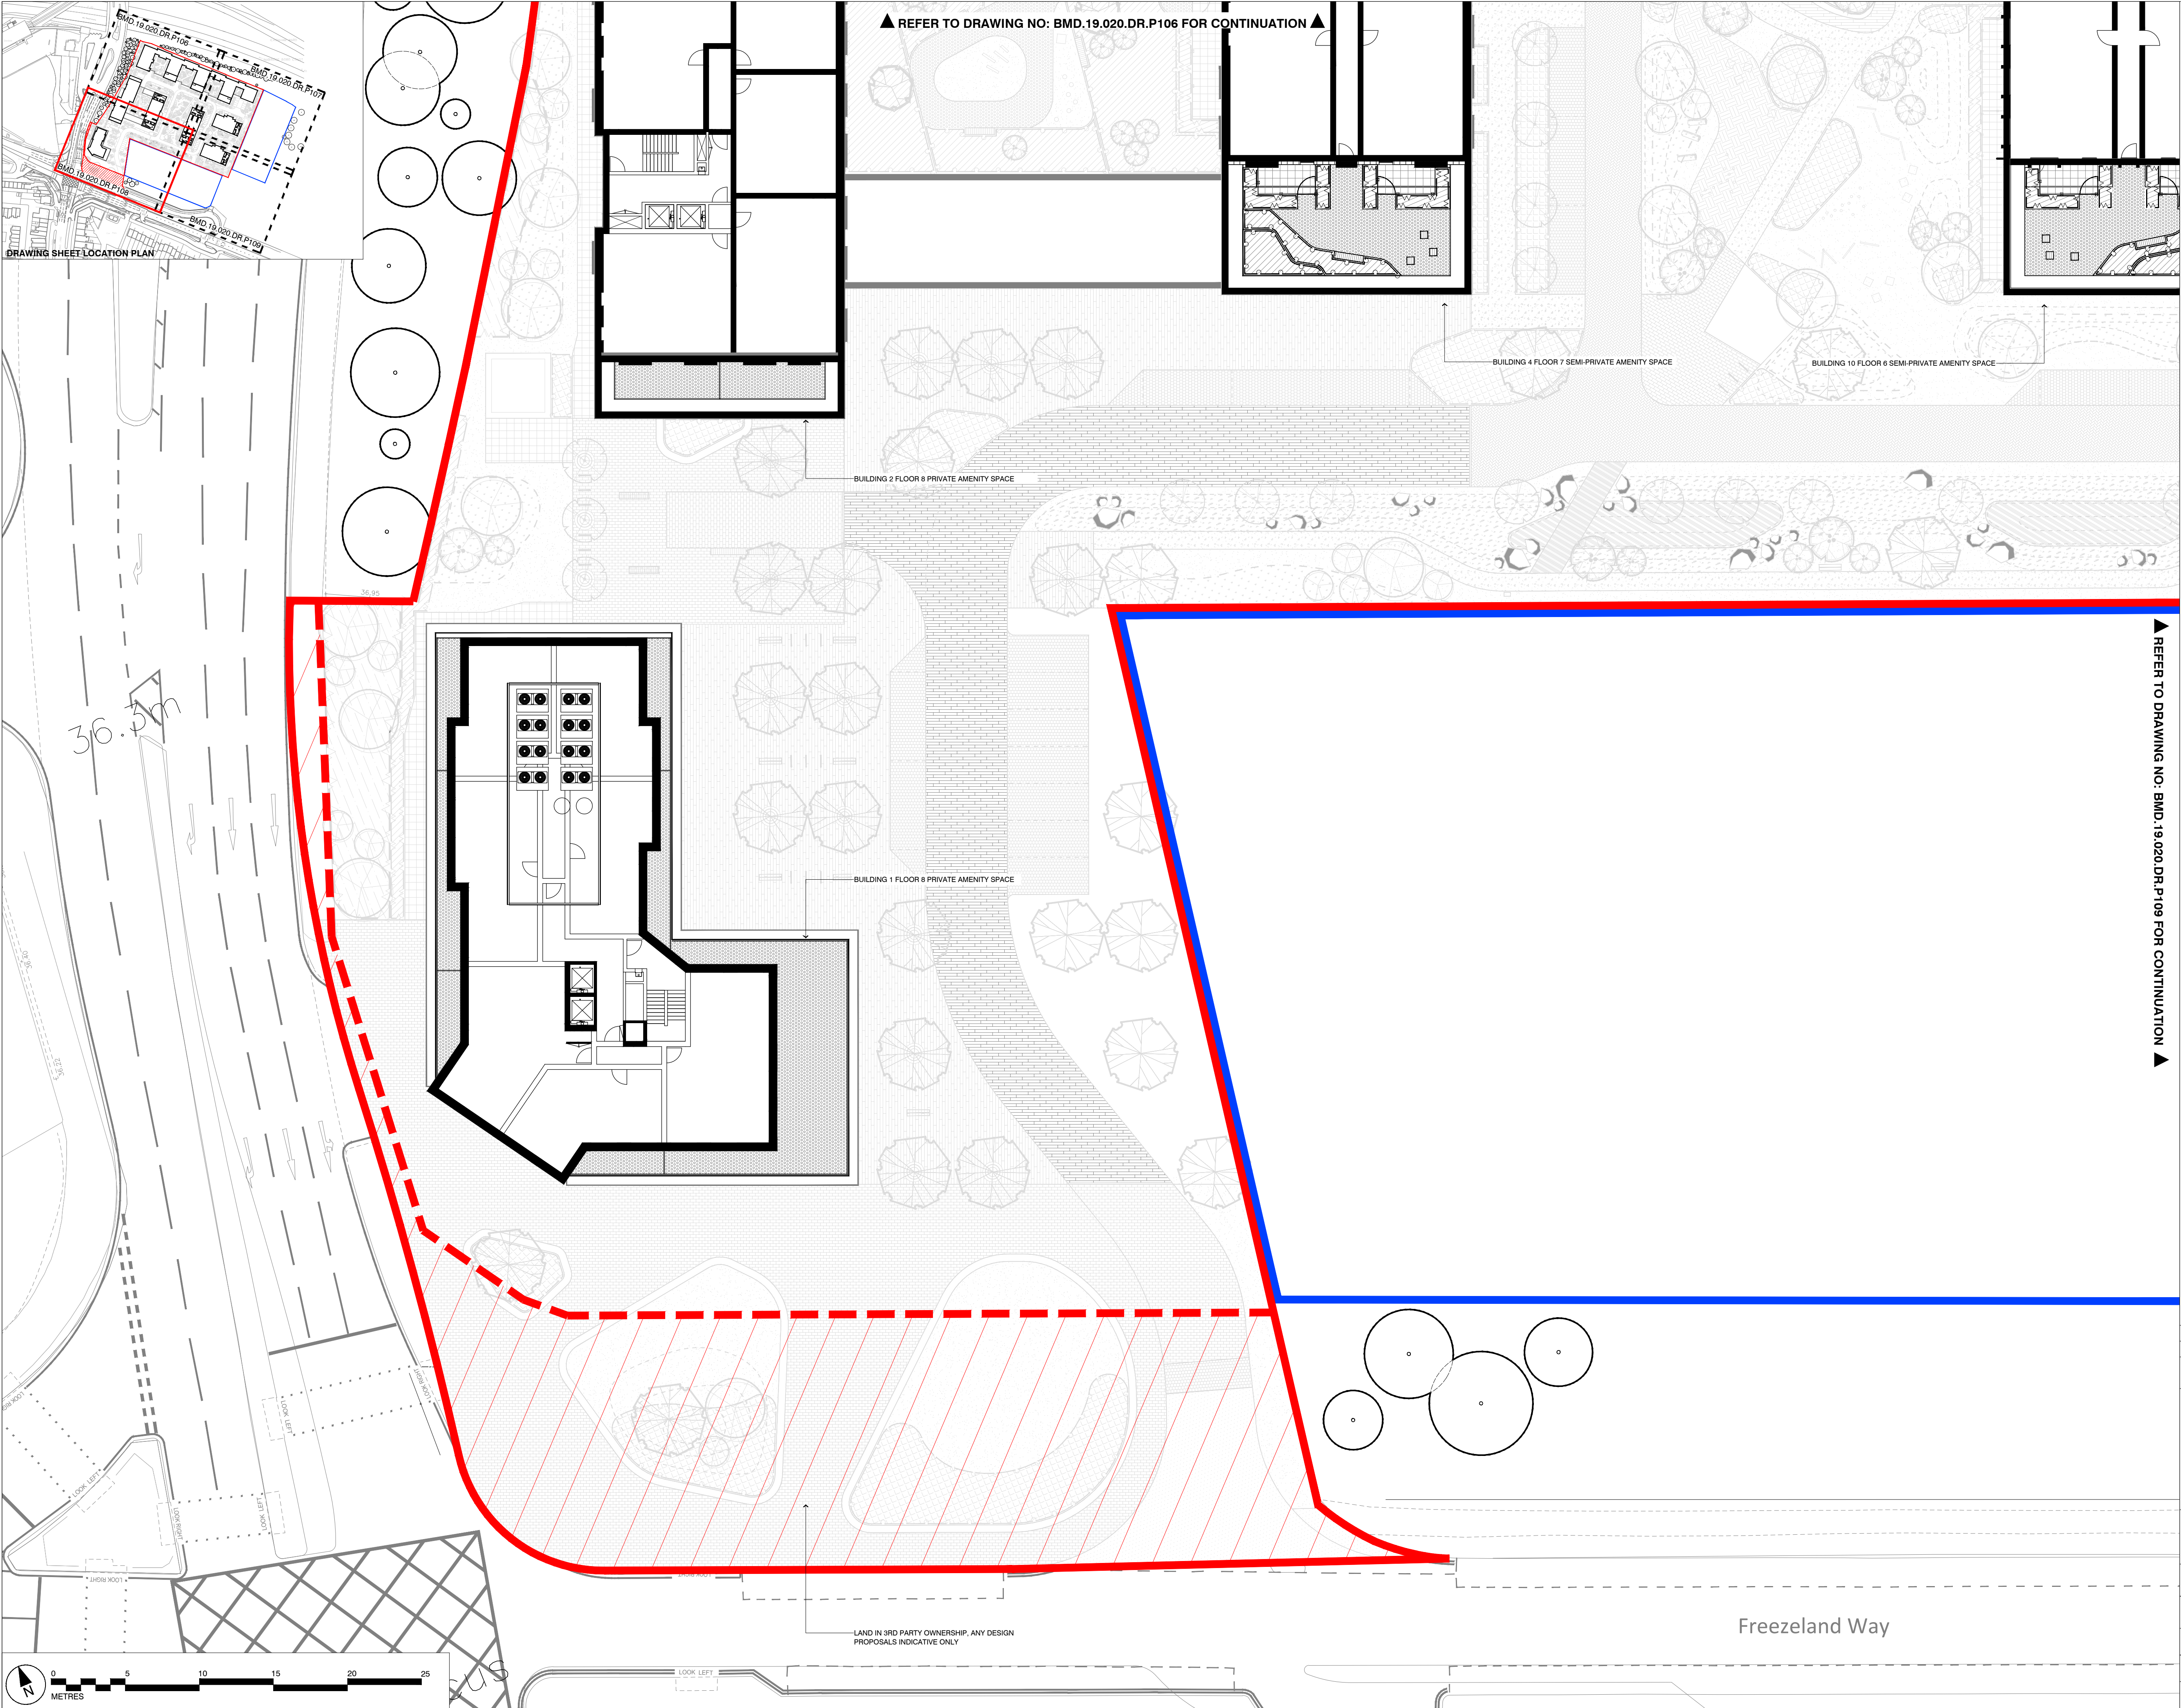

▲ REFER TO DRAWING NO: BMD.19.020.DR.P106 FOR CONTINUATION ▲

▲ REFER TO DRAWING NO: BMD.19.020.DR.P109 FOR CONTINUATION ▲

This drawing is the property of Bradley Murphy Design Ltd. Copyright is reserved by them and the drawing is issued on the condition that it is not copied, reproduced, retained nor disclosed to any unauthorized person either wholly or in part without the consent of Bradley Murphy Design Ltd.

NOTES:

- THIS DRAWING IS BASED ON:
DEVELOPING ROAD / ON STREET PARKING - WSP
7005/7019-TP-SK-13-1R1
ARCHITECTURAL LAYOUTS - COLLADO COLLINS
P0 100 P3 / P0 101 P3 / P0 111 P3
- THIS DRAWING SHOULD BE READ IN CONJUNCTION WITH ALL OTHER LANDSCAPE DRAWINGS AND DOCUMENTS
- THIS DRAWING IS NOT INTENDED FOR CONSTRUCTION
- DO NOT SCALE FROM THIS DRAWING
- ANY DISCREPANCIES WITHIN THIS DRAWING OR BETWEEN THIS DRAWING AND ANY OTHER INFORMATION IS TO BE REPORTED TO BMD FOR CLARIFICATION

BOUNDARIES

- EXTENT OF APPLICATION SITE**
AS PER COLLADO COLLINS DRAWING 19011 P0-001
- EXTENT OF LEASEHOLD SITE**
AS PER COLLADO COLLINS DRAWING 19011 P0-001

SOFT LANDSCAPE

- AMENITY SHRUB PLANTING**
REFER TO PLANTING PLANS FOR DETAILS
- 900MM HIGH HEDGE**
REFER TO PLANTING PLANS FOR DETAILS

HARD LANDSCAPE

- PODIUM PAVING**
CONCRETE BLOCK PAVING, MIXED COLOURS - 80% SILVER GREY, 20% CHARCOAL, 150MM GAUGE, OR SIMILAR
- FLAG PAVING**
CONCRETE FLAG PAVING, BUFF / CHARCOAL, 400 X 400, OR SIMILAR

BOUNDARY TREATMENTS

- PRIVATE AMENITY FENCE**
1.1M HIGH BALUSTRADES TO MATCH BALCONIES

STREET FURNITURE

- SEATING**
(STAINLESS STEEL & HARDWOOD, OR SIMILAR)

Rev	Description	Date
A	Updated to latest P3 Architectural layouts	04.10.19

PURPOSE OF ISSUE

PLANNING

Bradley Murphy Design Ltd
6 The Courtyard
Hutton Technology Park
Dark Lane
Hutton
Warwickshire
CV35 8XB

t: 01926 676496
e: info@bradleymurphydesign.co.uk
www.bradleymurphydesign.co.uk

Client

INLAND HOMES

Project
HILLINGDON GARDENS

Drawing Title
ROOF GARDENS GENERAL ARRANGEMENT (SHEET 3 OF 4)

Drawn	Checked	Approved	Date
PW	CC	LB	13/09/2019

Job No.	Scale	Sheet Size	Revision
19.020	1:200	A1	3

Drawing Number
BMD.19.020.DR.P108