

REFER TO DRAWING NO: BMD.19.020.DR.P301 FOR CONTINUATION

This drawing is the property of Bradley Murphy Design Ltd. Copyright is reserved by them and the drawing is issued on the condition that it is not copied, reproduced, retained nor disclosed to any unauthorized person either wholly or in part without the consent of Bradley Murphy Design Ltd.

- NOTES:
1. THIS DRAWING IS BASED ON: DEVELOPMENT ROAD / ON STREET PARKING - WSP 7005/7078-TP-SK-13-TR1 ARCHITECTURAL LAYOUTS - COLLADO COLLINS P100 P3 / PO 101 P3 / PO 111 P3
2. THIS DRAWING SHOULD BE READ IN CONJUNCTION WITH ALL OTHER LANDSCAPE DRAWINGS AND DOCUMENTS
3. THIS DRAWING IS NOT INTENDED FOR CONSTRUCTION
4. DO NOT SCALE FROM THIS DRAWING
5. ANY DISCREPANCIES WITHIN THIS DRAWING OR BETWEEN THIS DRAWING AND ANY OTHER INFORMATION IS TO BE REPORTED TO BMD FOR CLARIFICATION

- BOUNDARIES
APPLICATION BOUNDARY AS PER COLLADO COLLINS DRAWINGS
OWNERSHIP BOUNDARY AS PER COLLADO COLLINS DRAWINGS

- SOFT LANDSCAPE
EXISTING TREES / GROUPS TO BE RETAINED
FEATURE TREES REFER TO PLANTING PLANS FOR DETAILS
PARKLAND / STREET TREES REFER TO PLANTING PLANS FOR DETAILS
ORNAMENTAL TREES REFER TO PLANTING PLANS FOR DETAILS
AMENITY / ORNAMENTAL SHRUB PLANTING REFER TO PLAN A SCHEDULE FOR DETAILS
NATIVE SHRUB PLANTING REFER TO PLAN A SCHEDULE FOR DETAILS
900MM HIGH HEDGE REFER TO PLAN A SCHEDULE FOR DETAILS
WETLAND MEADOW SEEDED WITH EMBOSSGATE EMB @ 40G/M2
SWALE BASE SEEDED WITH EMBOSSGATE EP1 @ 40G/M2
GRASSLAND MEADOW SEEDED WITH EMBOSSGATE EM4 @ 40G/M2
AMENITY GRASS SEEDED WITH GERMINAL ABERYSTYAN @ 40G/M2

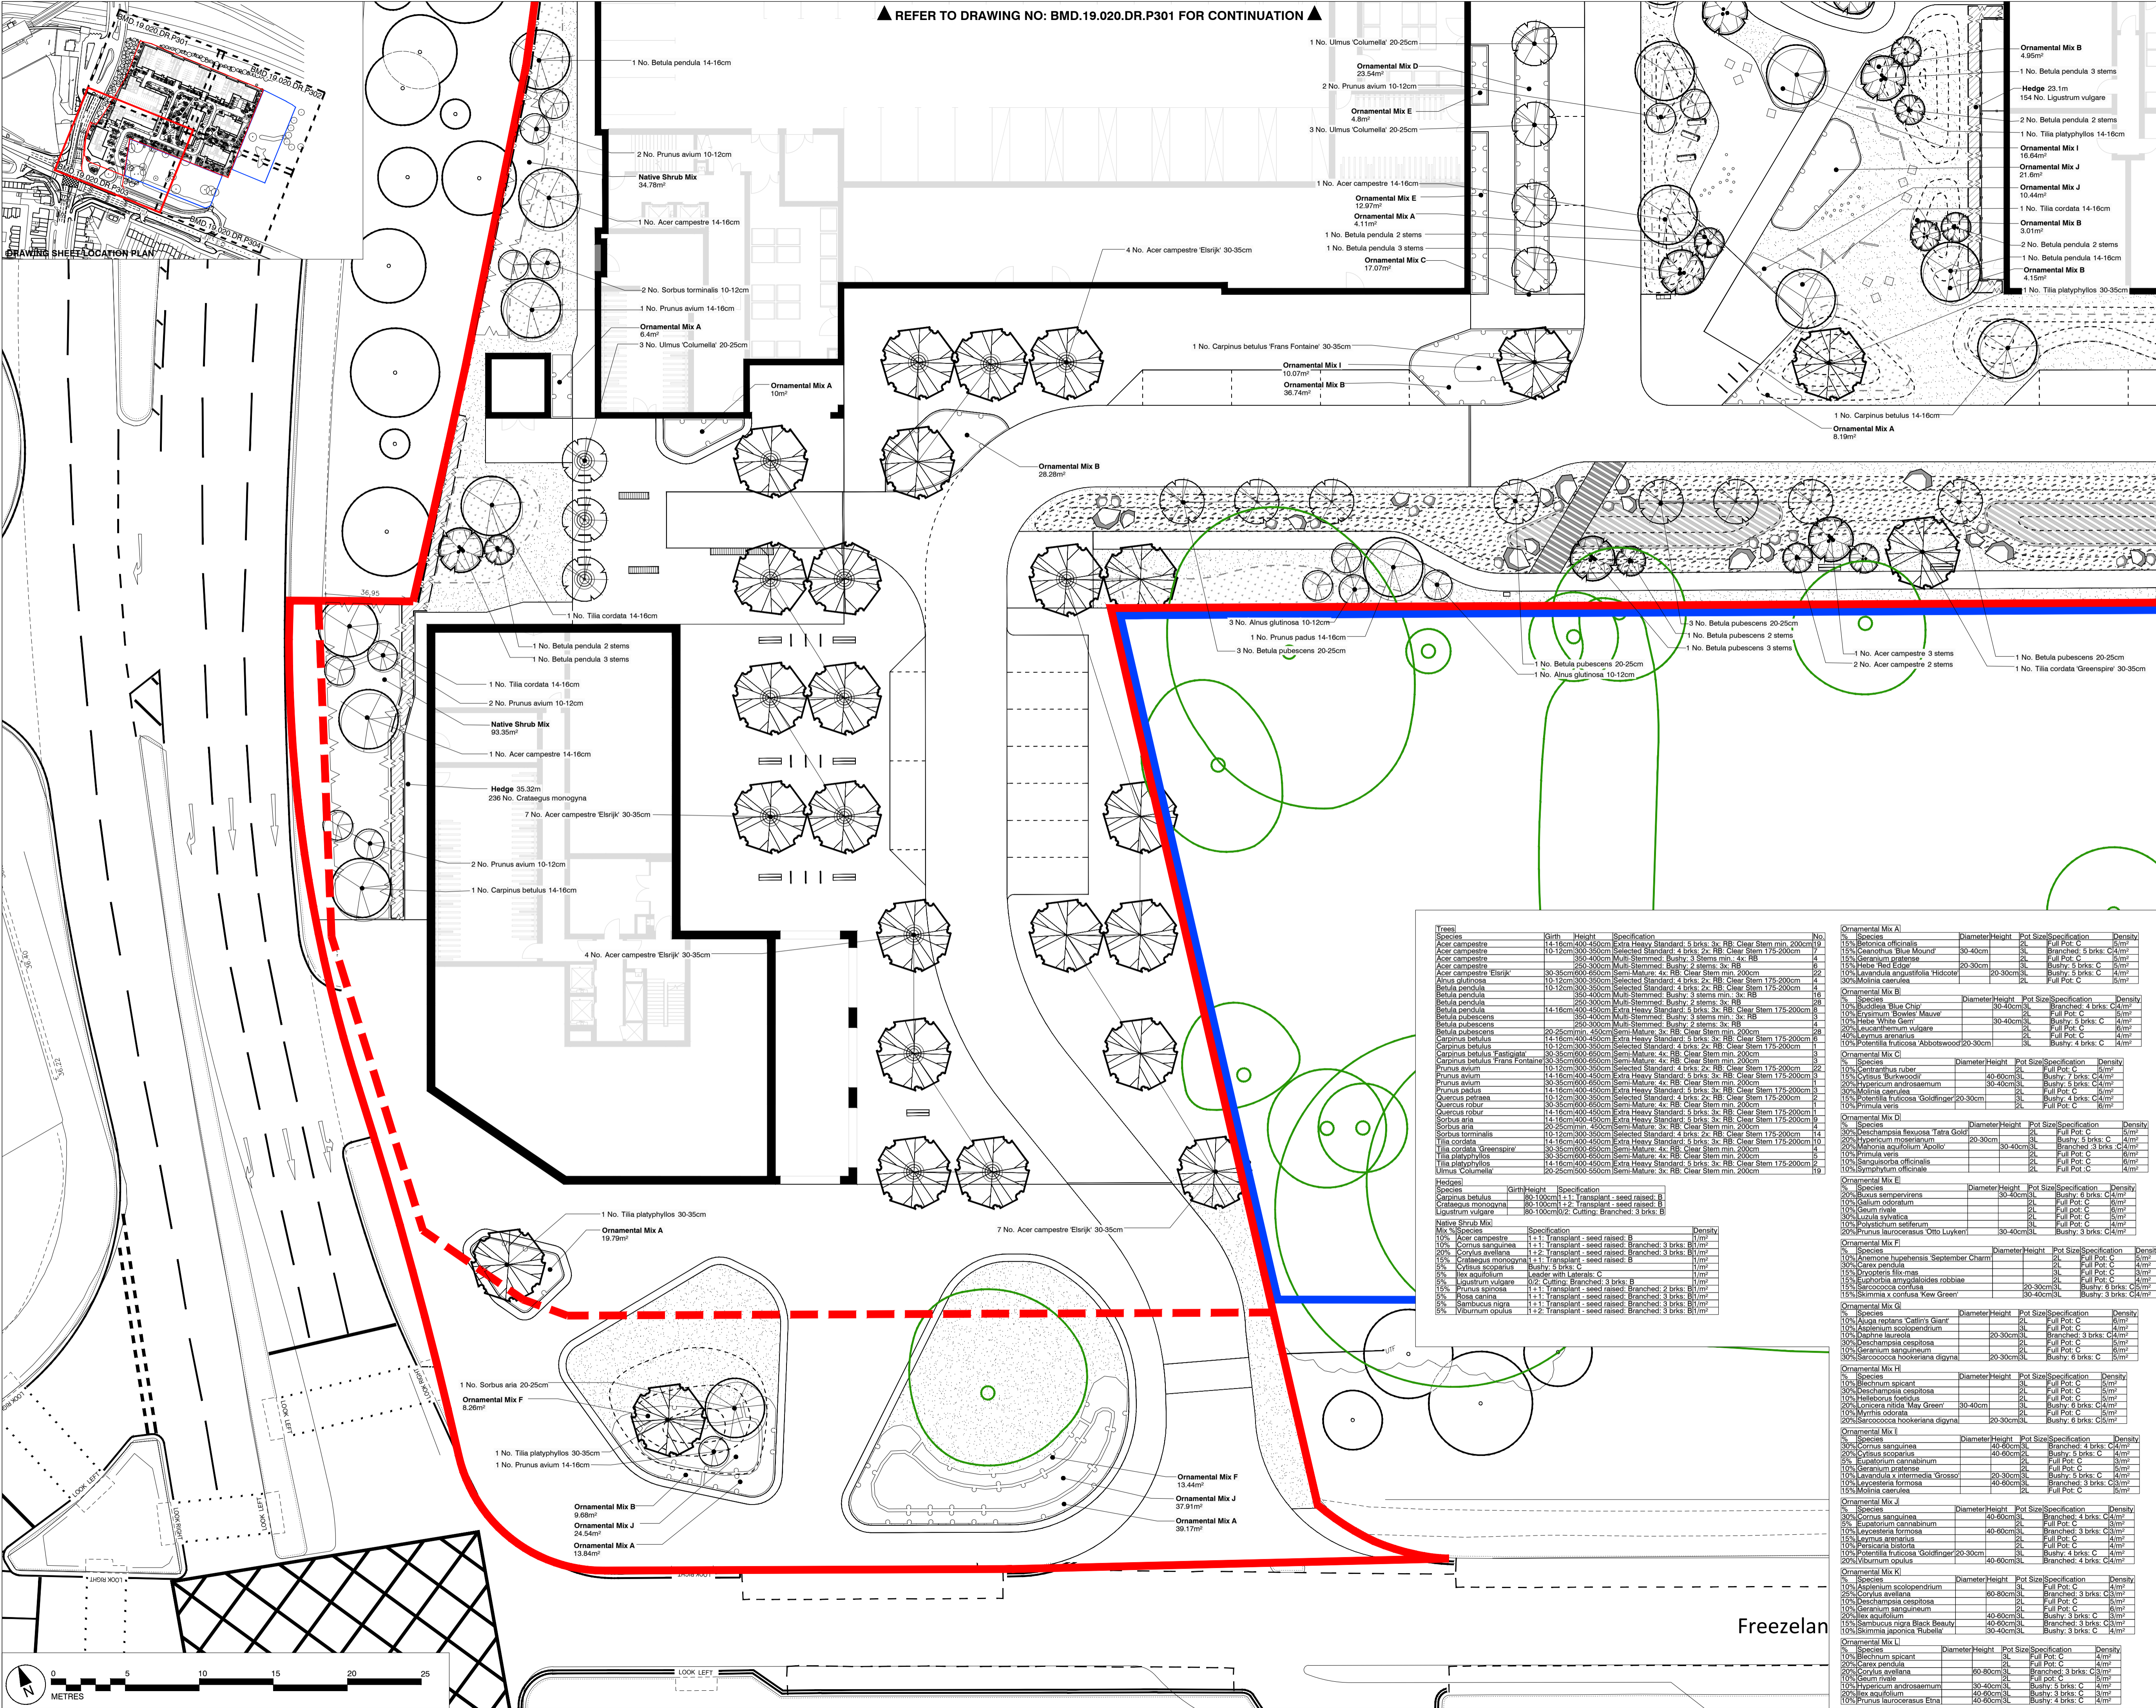


Table listing plant species, quantities, and specifications. Columns include Species, Girth, Height, Specification, and No.

Table listing ornamental mixes (A through J) with their respective plant species, quantities, and specifications. Columns include Species, Diameter, Height, Pot Size, Specification, and Density.



Revision table with columns: A, Description, Date. Row 1: Updated to latest P3 Architectural layouts, 04.10.19

PURPOSE OF ISSUE: PLANNING

Bradley Murphy Design Ltd
6 The Courtyard
Hatton Technology Park
Dark Lane
Warwickshire
CV35 8XB
t: 01926 676496
e: info@bradleymurphydesign.co.uk
www.bradleymurphydesign.co.uk



PROJECT: HILLINGDON GARDENS

Drawing Title: PLANTING PLAN (SHEET 3 OF 4)

Table with columns: Drawn, Checked, Approved, Date, Job No, Scale, Sheet Size, Revision. Values: DB, CC, LB, 13/09/2019, 19.020, 1:200, A1, Revision A