



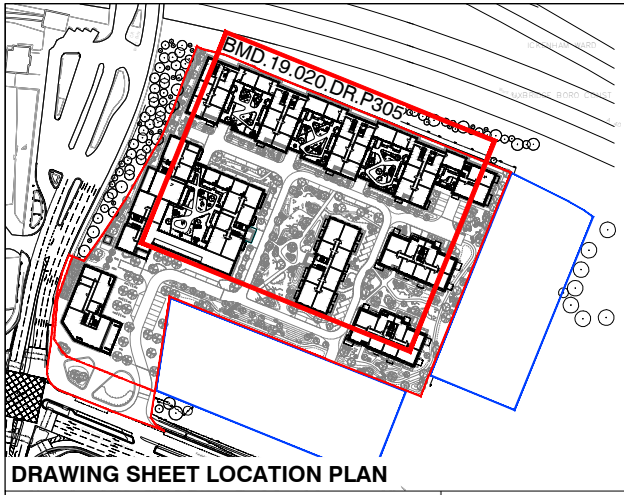

DRAWING SHEET LOCATION PLAN

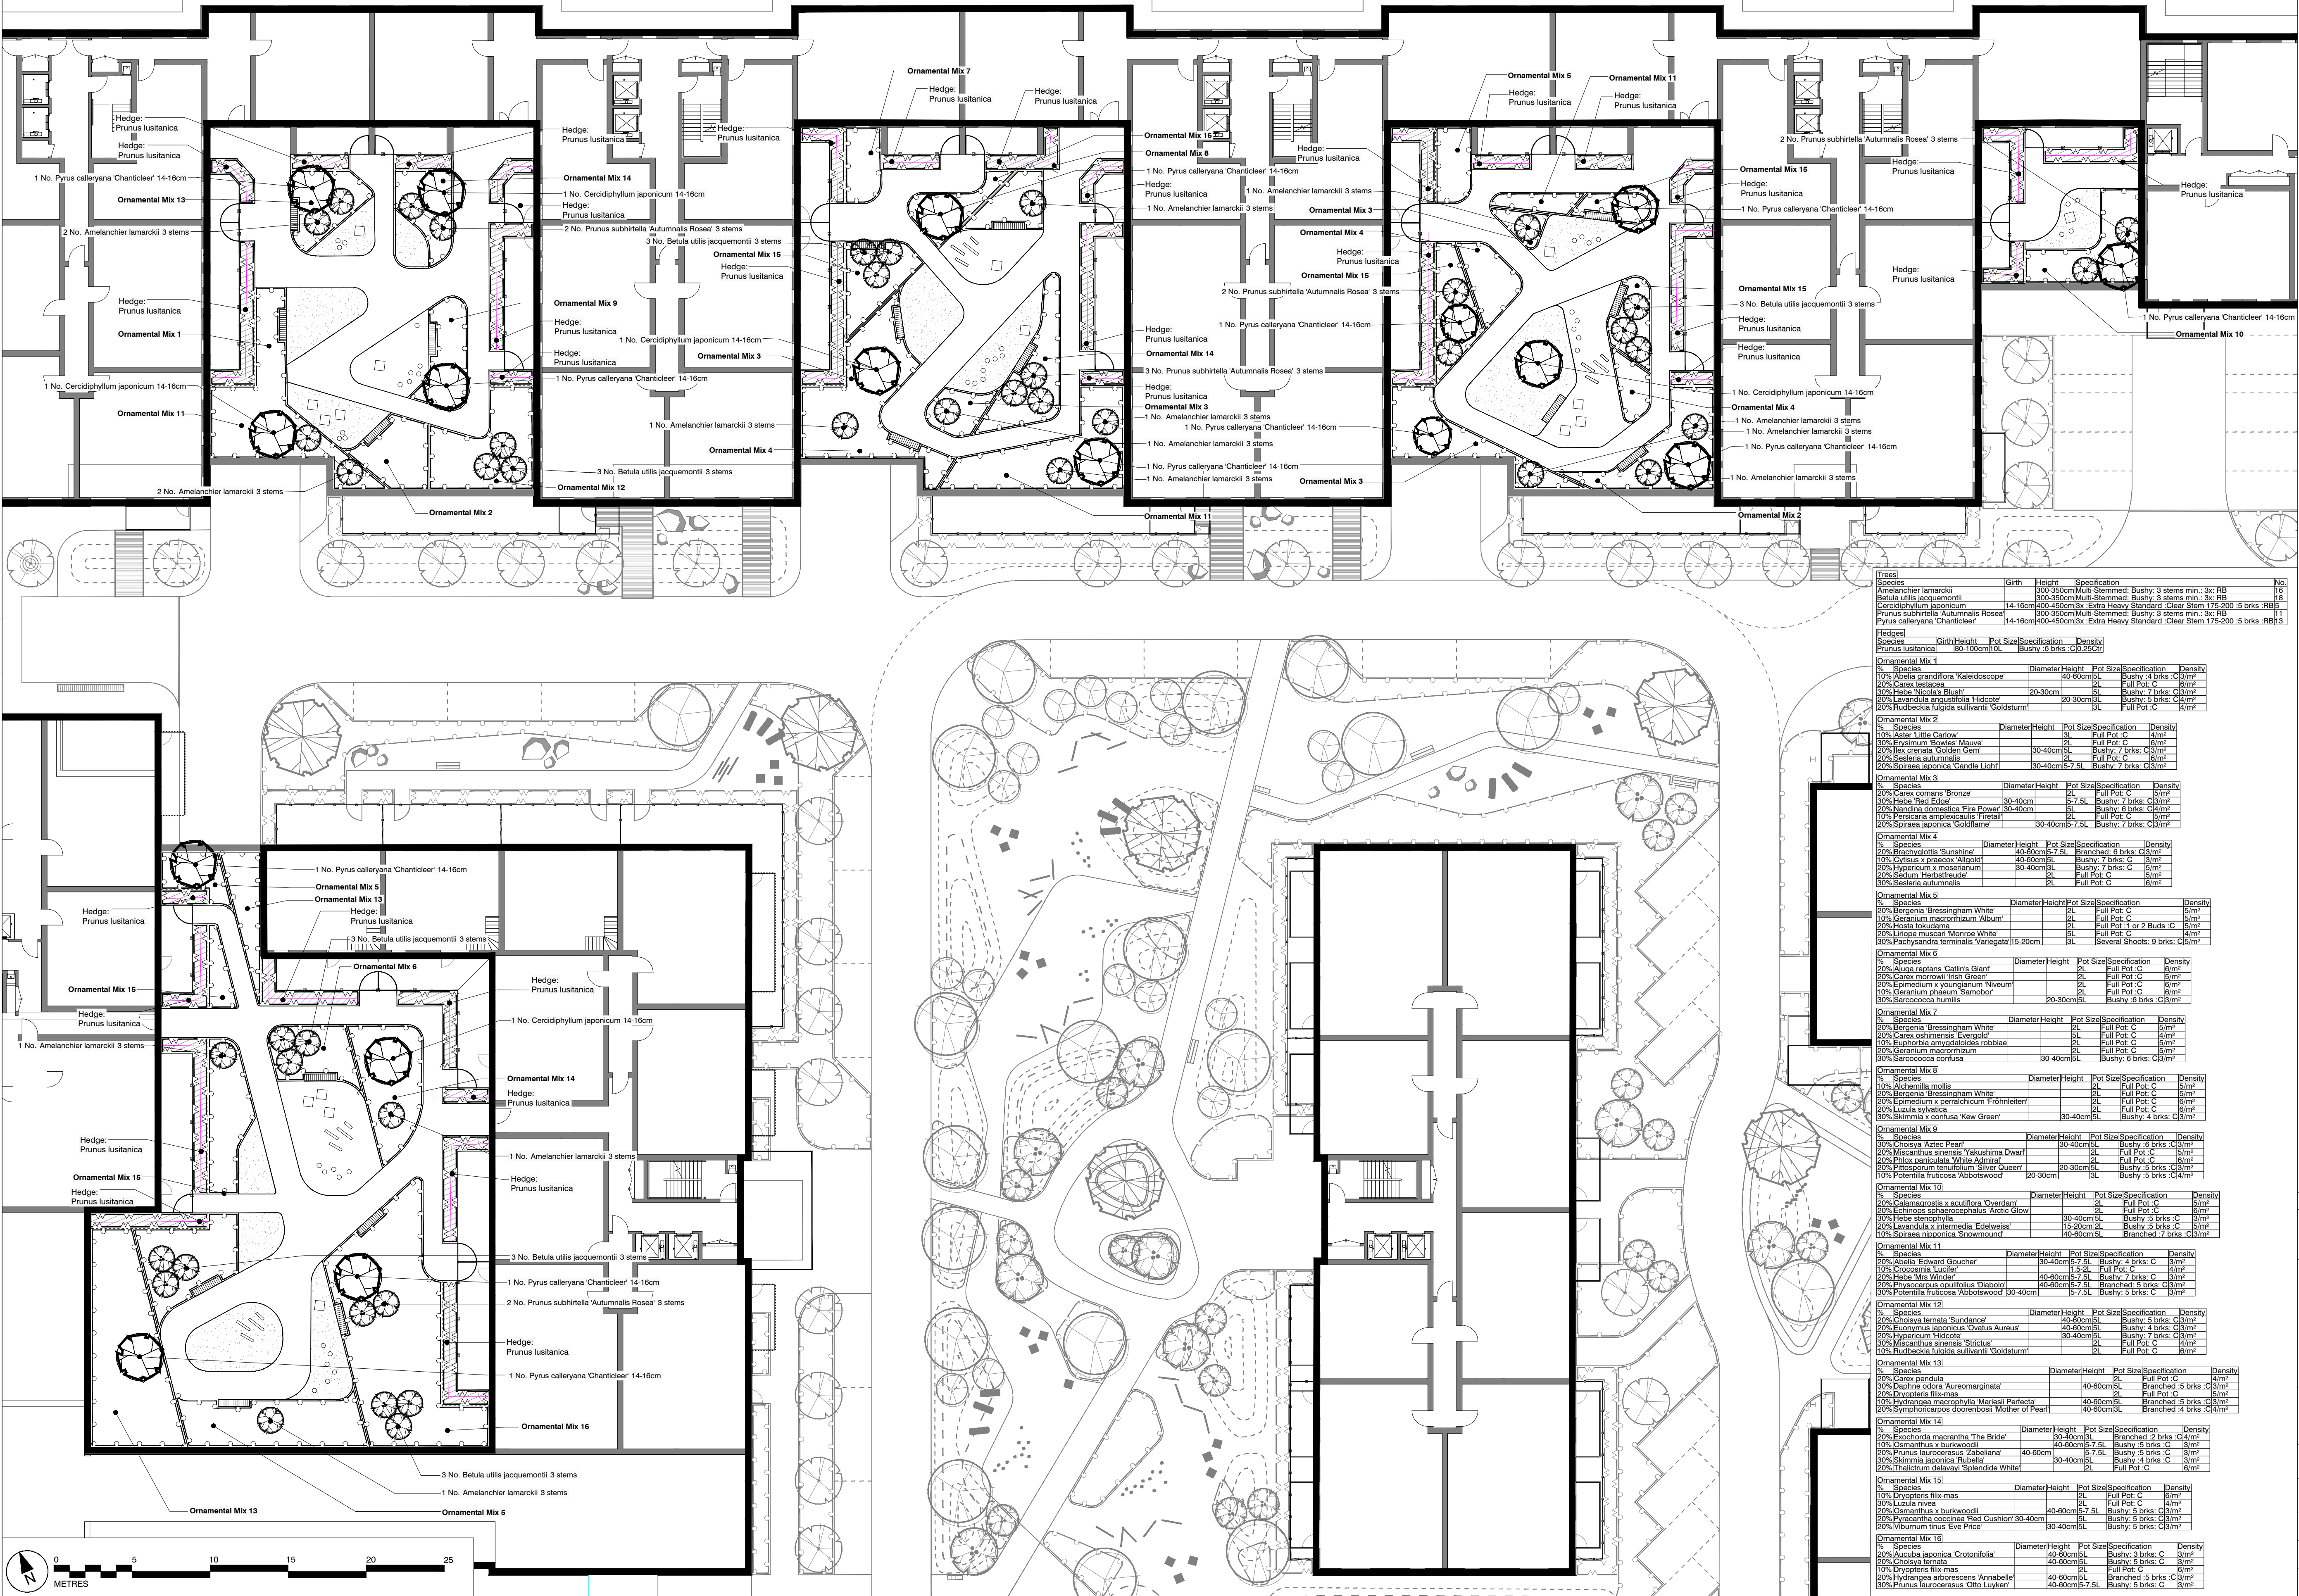

This drawing is the property of Bradley Murphy Design Ltd. Copyright is reserved by them and the drawing is issued on the condition that it is not copied, reproduced, retained nor disclosed to any unauthorized person either wholly or in part without the consent of Bradley Murphy Design Ltd.

- NOTES:
- THIS DRAWING IS BASED ON:
DEVELOPMENT ROAD / ON STREET PARKING - WSP
705/7079-TP-SK-15-1R1
ARCHITECTURAL LAYOUTS - COLLADO COLLINS
P0 100 / P0 101 / P0 111
 - THIS DRAWING SHOULD BE READ IN CONJUNCTION WITH ALL OTHER LANDSCAPE DRAWINGS AND DOCUMENTS
 - THIS DRAWING IS NOT INTENDED FOR CONSTRUCTION
 - DO NOT SCALE FROM THIS DRAWING
 - ANY DISCREPANCIES WITHIN THIS DRAWING OR BETWEEN THIS DRAWING AND ANY OTHER INFORMATION IS TO BE REPORTED TO BMD FOR CLARIFICATION

BOUNDARIES

- APPLICATION BOUNDARY**
AS PER COLLADO COLLINS DRAWINGS
- OWNERSHIP BOUNDARY**
AS PER COLLADO COLLINS DRAWINGS

SOFT LANDSCAPE

- PODIUM TREES**
REFER TO PLAN & SCHEDULE FOR DETAILS
- ORNAMENTAL TREES**
REFER TO PLAN & SCHEDULE FOR DETAILS
- AMENITY SHRUB PLANTING**
REFER TO PLAN & SCHEDULE FOR DETAILS
- 900MM HIGH HEDGE**
REFER TO PLAN & SCHEDULE FOR DETAILS
- AMENITY GRASS**
SEEDED WITH GENERAL ABERYSTWYN @ 400G/M2

Trees					
Species	Quantity	Height	Specification	Density	No.
Amelanchier lamarckii	1	300-350cm	Multi-Stemmed; Bushy; 3 stems min.; 3x RB	1/6	1/6
Betula utilis jacquemontii	1	300-350cm	Multi-Stemmed; Bushy; 3 stems min.; 3x RB	1/6	1/6
Cercidiphyllum japonicum	1	14-16cm	400-450cm; 2x Extra Heavy Standard; Clear Stem 175-200; 5 brks; RB	1/6	1/6
Prunus subhirtella 'Autumnalis Rosea'	1	300-350cm	Multi-Stemmed; Bushy; 3 stems min.; 3x RB	1/6	1/6
Prunus calleryana 'Chanticleer'	1	14-16cm	400-450cm; 2x Extra Heavy Standard; Clear Stem 175-200; 5 brks; RB	1/6	1/6
Hedges					
Species	Quantity	Height	Pot Size	Specification	Density
Prunus lusitanica	1	80-100cm	10L	Bushy; 6 brks; C10; 250cm	1/6
Ornamental Mix 1					
Species	Quantity	Diameter	Height	Pot Size	Specification
10% Abelia grandiflora 'Kaleidoscope'	1	20-30cm	10L	Bushy; 4 brks; C10	1/6
20% Carex testacea	1	20-30cm	10L	Full Pot; C	1/6
30% Hebe 'Nicola Blue'	1	20-30cm	10L	Bushy; 3 brks; C10	1/6
20% Lavandula angustifolia 'Hidcot'	1	20-30cm	10L	Bushy; 5 brks; C10	1/6
20% Rudbeckia fulgida 'Goldsturm'	1	20-30cm	10L	Full Pot; C	1/6
Ornamental Mix 2					
Species	Quantity	Diameter	Height	Pot Size	Specification
10% Aster 'Little Carlow'	1	20-30cm	10L	Full Pot; C	1/6
30% Erysimum 'Bowles Mauve'	1	20-30cm	10L	Full Pot; C	1/6
20% Ilex crenata 'Sutton Gem'	1	20-30cm	10L	Bushy; 3 brks; C10	1/6
20% Sesleria autumnalis	1	20-30cm	10L	Full Pot; C	1/6
20% Spiraea japonica 'Candle Light'	1	20-30cm	10L	Bushy; 7 brks; C10	1/6
Ornamental Mix 3					
Species	Quantity	Diameter	Height	Pot Size	Specification
10% Carex comans 'Bronze'	1	20-30cm	10L	Full Pot; C	1/6
30% Hebe 'Red Edge'	1	20-30cm	10L	Bushy; 7 brks; C10	1/6
20% Hebe 'Nicola Blue'	1	20-30cm	10L	Bushy; 3 brks; C10	1/6
10% Persicaria amplexicaulis 'Firetail'	1	20-30cm	10L	Full Pot; C	1/6
20% Spiraea japonica 'Goldflame'	1	20-30cm	10L	Bushy; 7 brks; C10	1/6
Ornamental Mix 4					
Species	Quantity	Diameter	Height	Pot Size	Specification
20% Berberis 'Bressingham White'	1	20-30cm	10L	Full Pot; C	1/6
10% Carex pendula	1	20-30cm	10L	Full Pot; C	1/6
20% Lonicera x praecox 'Aligoli'	1	20-30cm	10L	Bushy; 7 brks; C10	1/6
20% Hypericum x moserianum	1	20-30cm	10L	Bushy; 7 brks; C10	1/6
20% Sedum 'Herbsttraube'	1	20-30cm	10L	Full Pot; C	1/6
30% Sesleria autumnalis	1	20-30cm	10L	Full Pot; C	1/6
Ornamental Mix 5					
Species	Quantity	Diameter	Height	Pot Size	Specification
20% Berberis 'Bressingham White'	1	20-30cm	10L	Full Pot; C	1/6
10% Carex pendula	1	20-30cm	10L	Full Pot; C	1/6
20% Lonicera x praecox 'Aligoli'	1	20-30cm	10L	Bushy; 7 brks; C10	1/6
20% Hypericum x moserianum	1	20-30cm	10L	Bushy; 7 brks; C10	1/6
20% Sedum 'Herbsttraube'	1	20-30cm	10L	Full Pot; C	1/6
30% Sesleria autumnalis	1	20-30cm	10L	Full Pot; C	1/6
Ornamental Mix 6					
Species	Quantity	Diameter	Height	Pot Size	Specification
20% Berberis 'Bressingham White'	1	20-30cm	10L	Full Pot; C	1/6
10% Carex pendula	1	20-30cm	10L	Full Pot; C	1/6
20% Lonicera x praecox 'Aligoli'	1	20-30cm	10L	Bushy; 7 brks; C10	1/6
20% Hypericum x moserianum	1	20-30cm	10L	Bushy; 7 brks; C10	1/6
20% Sedum 'Herbsttraube'	1	20-30cm	10L	Full Pot; C	1/6
30% Sesleria autumnalis	1	20-30cm	10L	Full Pot; C	1/6
Ornamental Mix 7					
Species	Quantity	Diameter	Height	Pot Size	Specification
20% Berberis 'Bressingham White'	1	20-30cm	10L	Full Pot; C	1/6
10% Carex pendula	1	20-30cm	10L	Full Pot; C	1/6
20% Lonicera x praecox 'Aligoli'	1	20-30cm	10L	Bushy; 7 brks; C10	1/6
20% Hypericum x moserianum	1	20-30cm	10L	Bushy; 7 brks; C10	1/6
20% Sedum 'Herbsttraube'	1	20-30cm	10L	Full Pot; C	1/6
30% Sesleria autumnalis	1	20-30cm	10L	Full Pot; C	1/6
Ornamental Mix 8					
Species	Quantity	Diameter	Height	Pot Size	Specification
20% Berberis 'Bressingham White'	1	20-30cm	10L	Full Pot; C	1/6
10% Carex pendula	1	20-30cm	10L	Full Pot; C	1/6
20% Lonicera x praecox 'Aligoli'	1	20-30cm	10L	Bushy; 7 brks; C10	1/6
20% Hypericum x moserianum	1	20-30cm	10L	Bushy; 7 brks; C10	1/6
20% Sedum 'Herbsttraube'	1	20-30cm	10L	Full Pot; C	1/6
30% Sesleria autumnalis	1	20-30cm	10L	Full Pot; C	1/6
Ornamental Mix 9					
Species	Quantity	Diameter	Height	Pot Size	Specification
20% Berberis 'Bressingham White'	1	20-30cm	10L	Full Pot; C	1/6
10% Carex pendula	1	20-30cm	10L	Full Pot; C	1/6
20% Lonicera x praecox 'Aligoli'	1	20-30cm	10L	Bushy; 7 brks; C10	1/6
20% Hypericum x moserianum	1	20-30cm	10L	Bushy; 7 brks; C10	1/6
20% Sedum 'Herbsttraube'	1	20-30cm	10L	Full Pot; C	1/6
30% Sesleria autumnalis	1	20-30cm	10L	Full Pot; C	1/6
Ornamental Mix 10					
Species	Quantity	Diameter	Height	Pot Size	Specification
20% Berberis 'Bressingham White'	1	20-30cm	10L	Full Pot; C	1/6
10% Carex pendula	1	20-30cm	10L	Full Pot; C	1/6
20% Lonicera x praecox 'Aligoli'	1	20-30cm	10L	Bushy; 7 brks; C10	1/6
20% Hypericum x moserianum	1	20-30cm	10L	Bushy; 7 brks; C10	1/6
20% Sedum 'Herbsttraube'	1	20-30cm	10L	Full Pot; C	1/6
30% Sesleria autumnalis	1	20-30cm	10L	Full Pot; C	1/6
Ornamental Mix 11					
Species	Quantity	Diameter	Height	Pot Size	Specification
20% Berberis 'Bressingham White'	1	20-30cm	10L	Full Pot; C	1/6
10% Carex pendula	1	20-30cm	10L	Full Pot; C	1/6
20% Lonicera x praecox 'Aligoli'	1	20-30cm	10L	Bushy; 7 brks; C10	1/6
20% Hypericum x moserianum	1	20-30cm	10L	Bushy; 7 brks; C10	1/6
20% Sedum 'Herbsttraube'	1	20-30cm	10L	Full Pot; C	1/6
30% Sesleria autumnalis	1	20-30cm	10L	Full Pot; C	1/6
Ornamental Mix 12					
Species	Quantity	Diameter	Height	Pot Size	Specification
20% Berberis 'Bressingham White'	1	20-30cm	10L	Full Pot; C	1/6
10% Carex pendula	1	20-30cm	10L	Full Pot; C	1/6
20% Lonicera x praecox 'Aligoli'	1	20-30cm	10L	Bushy; 7 brks; C10	1/6
20% Hypericum x moserianum	1	20-30cm	10L	Bushy; 7 brks; C10	1/6
20% Sedum 'Herbsttraube'	1	20-30cm	10L	Full Pot; C	1/6
30% Sesleria autumnalis	1	20-30cm	10L	Full Pot; C	1/6
Ornamental Mix 13					
Species	Quantity	Diameter	Height	Pot Size	Specification
20% Berberis 'Bressingham White'	1	20-30cm	10L	Full Pot; C	1/6
10% Carex pendula	1	20-30cm	10L	Full Pot; C	1/6
20% Lonicera x praecox 'Aligoli'	1	20-30cm	10L	Bushy; 7 brks; C10	1/6
20% Hypericum x moserianum	1	20-30cm	10L	Bushy; 7 brks; C10	1/6
20% Sedum 'Herbsttraube'	1	20-30cm	10L	Full Pot; C	1/6
30% Sesleria autumnalis	1	20-30cm	10L	Full Pot; C	1/6
Ornamental Mix 14					
Species	Quantity	Diameter	Height	Pot Size	Specification
20% Berberis 'Bressingham White'	1	20-30cm	10L	Full Pot; C	1/6
10% Carex pendula	1	20-30cm	10L	Full Pot; C	1/6
20% Lonicera x praecox 'Aligoli'	1	20-30cm	10L	Bushy; 7 brks; C10	1/6
20% Hypericum x moserianum	1	20-30cm	10L	Bushy; 7 brks; C10	1/6
20% Sedum 'Herbsttraube'	1	20-30cm	10L	Full Pot; C	1/6
30% Sesleria autumnalis	1	20-30cm	10L	Full Pot; C	1/6
Ornamental Mix 15					
Species	Quantity	Diameter	Height	Pot Size	Specification
20% Berberis 'Bressingham White'	1	20-30cm	10L	Full Pot; C	1/6
10% Carex pendula	1	20-30cm	10L	Full Pot; C	1/6
20% Lonicera x praecox 'Aligoli'	1	20-30cm	10L	Bushy; 7 brks; C10	1/6
20% Hypericum x moserianum	1	20-30cm	10L	Bushy; 7 brks; C10	1/6
20% Sedum 'Herbsttraube'	1	20-30cm	10L	Full Pot; C	1/6
30% Sesleria autumnalis	1	20-30cm	10L	Full Pot; C	1/6
Ornamental Mix 16					
Species	Quantity	Diameter	Height	Pot Size	Specification
20% Berberis 'Bressingham White'	1	20-30cm	10L	Full Pot; C	1/6
10% Carex pendula	1	20-30cm	10L	Full Pot; C	1/6
20% Lonicera x praecox 'Aligoli'	1	20-30cm	10L	Bushy; 7 brks; C10	1/6
20% Hypericum x moserianum	1	20-30cm	10L	Bushy; 7 brks; C10	1/6
20% Sedum 'Herbsttraube'	1	20-30cm	10L	Full Pot; C	1/6
30% Sesleria autumnalis	1	20-30cm	10L	Full Pot; C	1/6

A Updated to latest P3 Architectural layouts 04.10.19

Rev Description Date

Purpose of Issue

PLANNING

Bradley Murphy Design Ltd
6 The Courtyard
Hatton Technology Park
Dark Lane
Hatton
Warwickshire
CV35 8XB

t: 01266 676496
e: info@bradleymurphydesign.co.uk
www.bradleymurphydesign.co.uk

Client

INLAND HOMES

Project
HILLINGDON GARDENS

Drawing Title
PODIUM GARDENS PLANTING PLAN

Drawn DB	Checked CC	Approved LB	Date 13/09/2019
-------------	---------------	----------------	--------------------

Job No. 19.020	Scale 1:200	Sheet Size A1	Revision A
-------------------	----------------	------------------	---------------

Drawing Number
BMD.19.020.DR.P305