


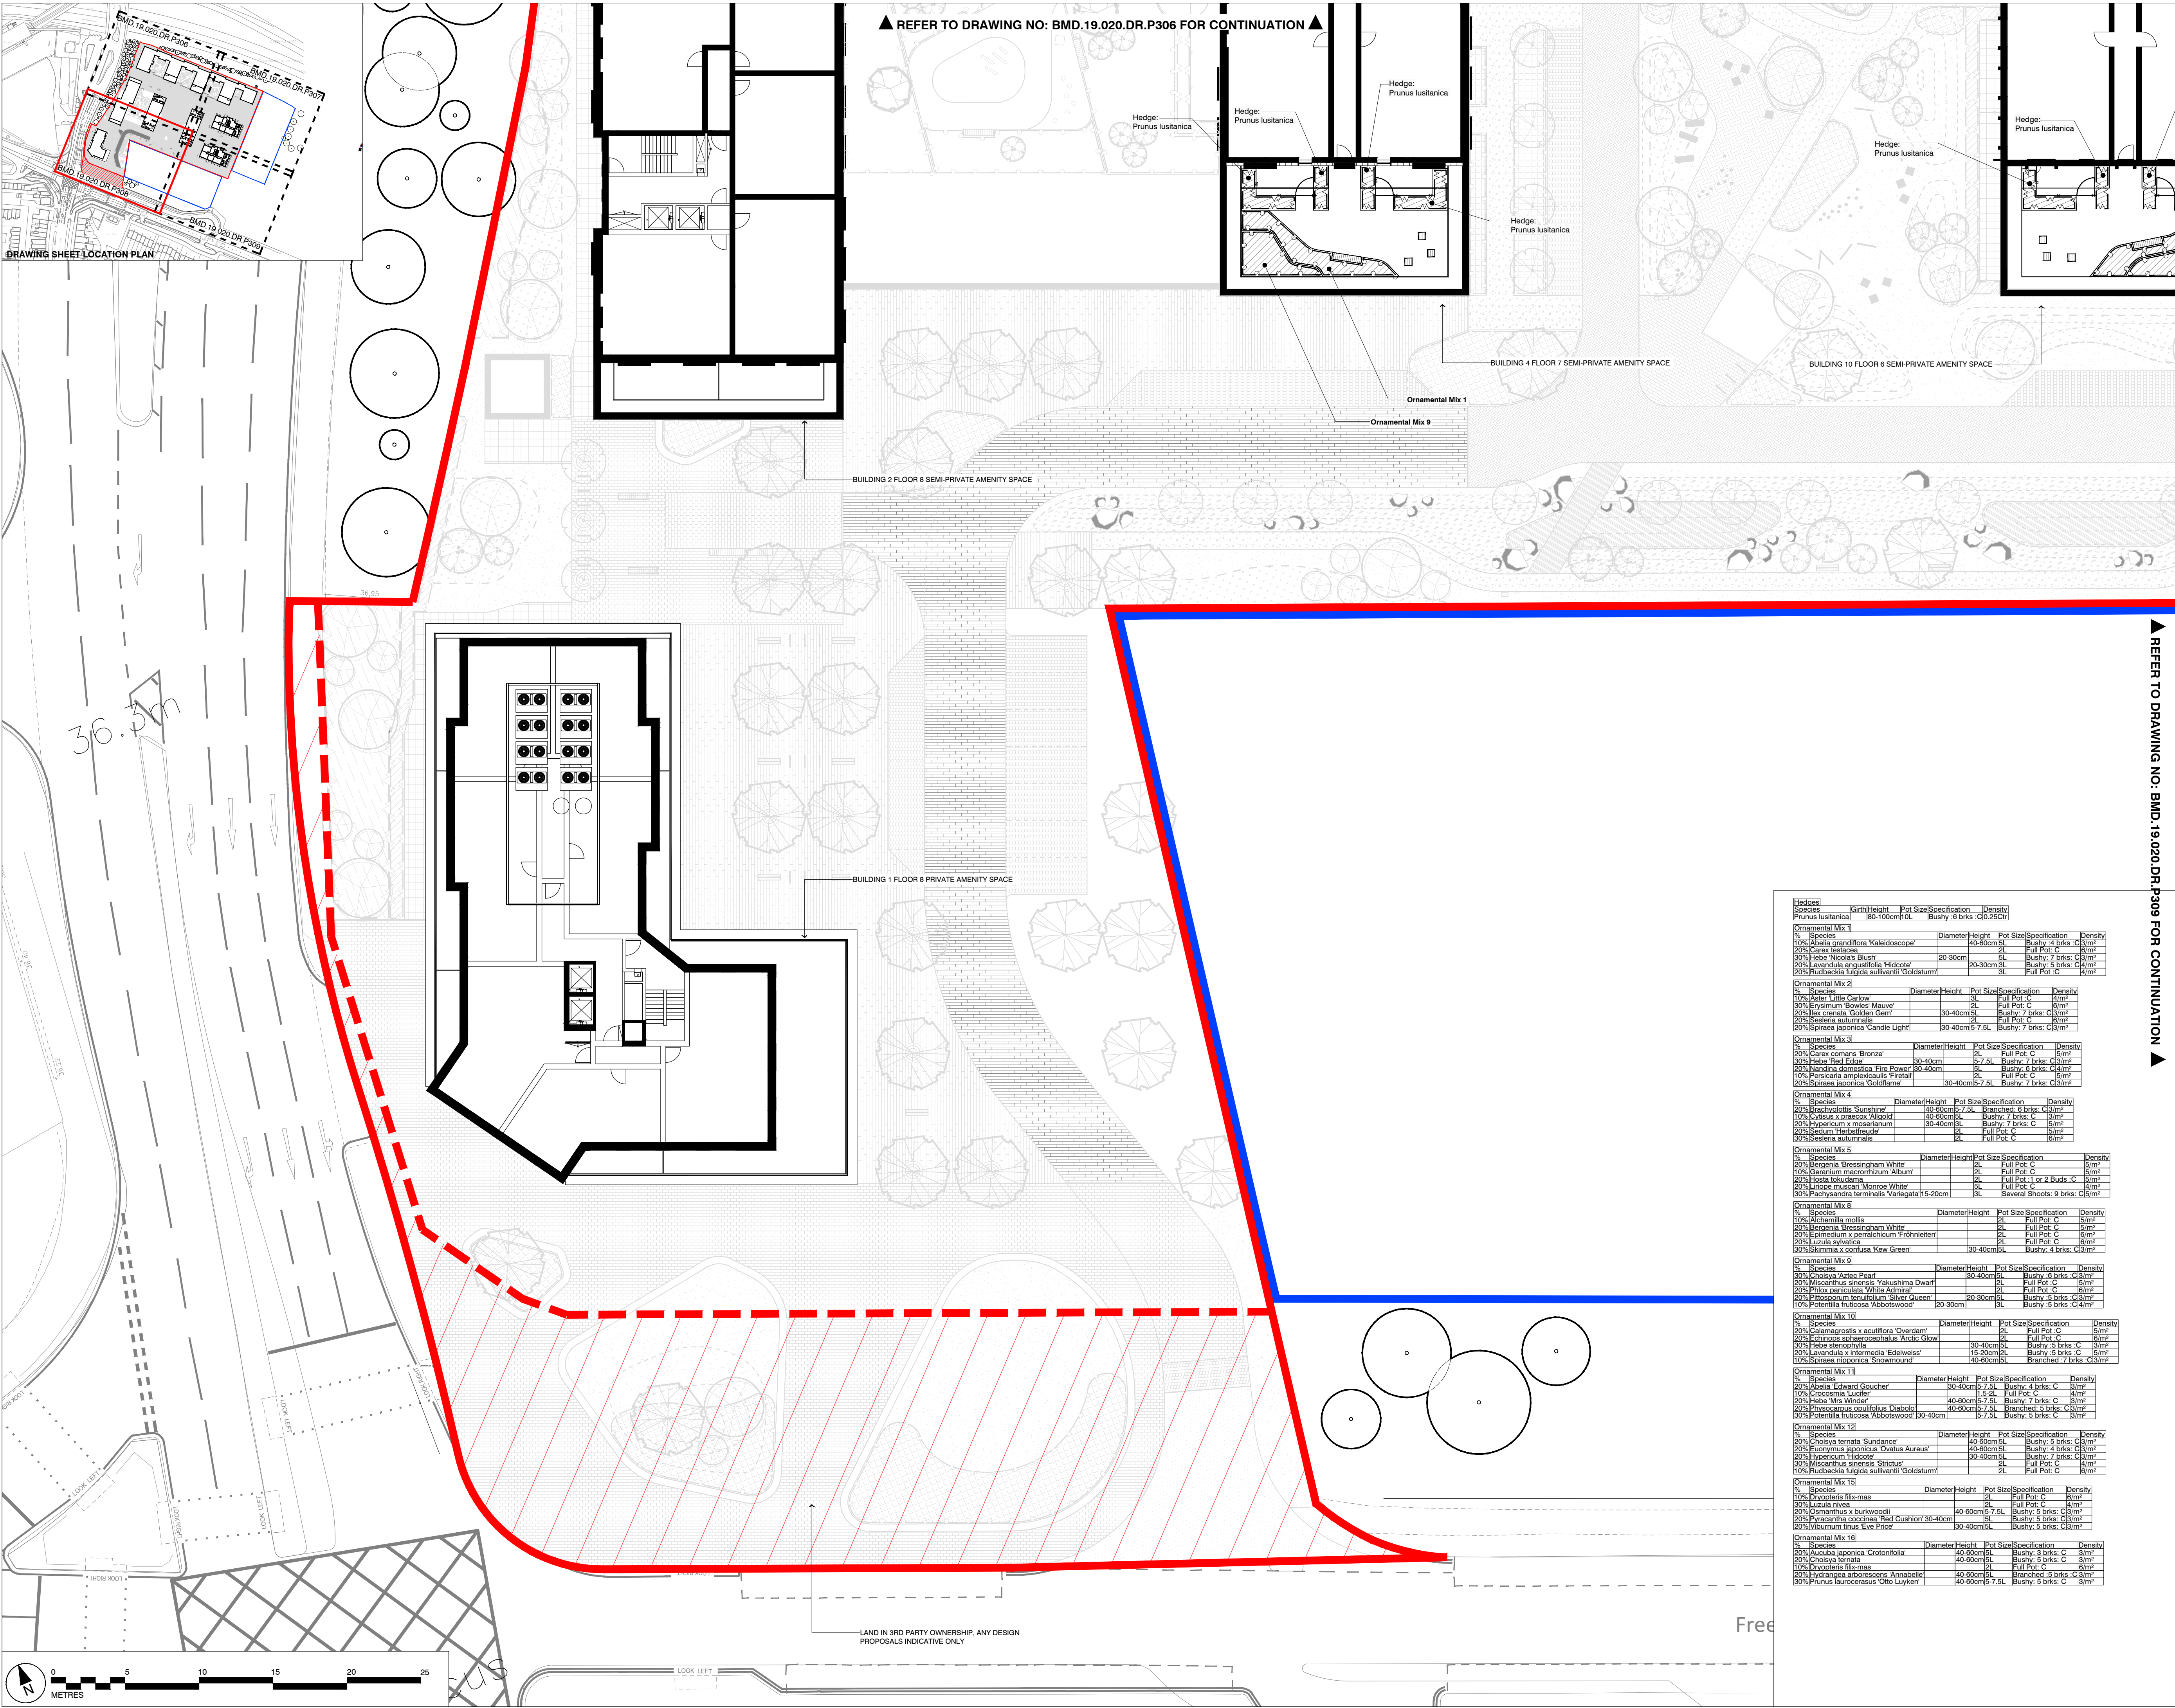

This drawing is the property of Bradley Murphy Design Ltd. Copyright is reserved by them and the drawing is issued on the condition that it is not copied, reproduced, retained nor disclosed to any unauthorized person either wholly or in part without the consent of Bradley Murphy Design Ltd.

NOTES:

- THIS DRAWING IS BASED ON:
DEVELOPMENT ROAD / ON STREET PARKING - WSP
7005/7019-TP-SK-15-1R1
ARCHITECTURAL LAYOUTS - COLLADO COLLINS
P0 100 / P0 101 / P0 111
- THIS DRAWING SHOULD BE READ IN CONJUNCTION WITH ALL OTHER LANDSCAPE DRAWINGS AND DOCUMENTS
- THIS DRAWING IS NOT INTENDED FOR CONSTRUCTION
- DO NOT SCALE FROM THIS DRAWING
- ANY DISCREPANCIES WITHIN THIS DRAWING OR BETWEEN THIS DRAWING AND ANY OTHER INFORMATION IS TO BE REPORTED TO BMD FOR CLARIFICATION

BOUNDARIES

APPLICATION BOUNDARY
AS PER COLLADO COLLINS DRAWINGS

OWNERSHIP BOUNDARY
AS PER COLLADO COLLINS DRAWINGS

SOFT LANDSCAPE

AMENITY SHRUB PLANTING
REFER TO PLAN & SCHEDULE FOR DETAILS

900MM HIGH HEDGE
REFER TO PLAN & SCHEDULE FOR DETAILS

▲ REFER TO DRAWING NO: BMD.19.020.DR.P309 FOR CONTINUATION ▲

Hedges	Species	Birth/Height	Pot Size	Specification	Density
	Prunus lusitanica		40-100cm	SL	Bushy, 5 brks, C40 2000

Ornamental Mix 1

%	Species	Diameter	Height	Pot Size	Specification	Density
10%	Abelia grandiflora Kaleidoscope		40-60cm	SL	Bushy, 4 brks, C43m	5/m²
20%	Carex testacea		20-30cm	2L	Full Pot, C	8/m²
30%	Hebe 'Nicotia' Bushy		20-30cm	SL	Bushy, 7 brks, C43m	5/m²
20%	Lavandula angustifolia 'Hidcote'		20-30cm	SL	Bushy, 5 brks, C44m	5/m²

Ornamental Mix 2

%	Species	Diameter	Height	Pot Size	Specification	Density
10%	Aster 'Little Carlow'		2L	Full Pot, C	4/m²	
30%	Erwinum 'Bowles' Mauve'		2L	Full Pot, C	8/m²	
20%	Ilex cornuta 'Solen Gem'		30-40cm	SL	Bushy, 7 brks, C43m	5/m²
20%	Sesleria autumnalis		2L	Full Pot, C	8/m²	
20%	Spiraea japonica 'Candle Light'		30-40cm	7.5L	Bushy, 7 brks, C43m	5/m²

Ornamental Mix 3

%	Species	Diameter	Height	Pot Size	Specification	Density
20%	Carex comans 'Bronze'		30-40cm	SL	Full Pot, C	5/m²
30%	Hebe 'Red Edge'		30-40cm	5-7.5L	Bushy, 7 brks, C43m	5/m²
20%	Spiraea japonica 'Goldflame'		30-40cm	7.5L	Bushy, 7 brks, C43m	5/m²

Ornamental Mix 4

%	Species	Diameter	Height	Pot Size	Specification	Density
20%	Brachyglottis 'Sunshine'		40-60cm	7.5L	Branching, 6 brks, C43m	5/m²
10%	Cyrtus x praecox 'Alpini'		40-60cm	SL	Bushy, 7 brks, C	5/m²
20%	Hypericum x moserianum		30-40cm	SL	Bushy, 7 brks, C	5/m²
20%	Sedum 'Herbstfreude'		2L	Full Pot, C	5/m²	
30%	Sesleria autumnalis		2L	Full Pot, C	8/m²	

Ornamental Mix 5

%	Species	Diameter	Height	Pot Size	Specification	Density
20%	Bergenia 'Bressingham White'		2L	Full Pot, C	5/m²	
10%	Geranium 'macrorrhizum Album'		2L	Full Pot, C	5/m²	
20%	Hosta 'Tokudama'		2L	Full Pot, 1 or 2 Buds, C	5/m²	
20%	Ligula muscari 'Moorose White'		2L	Full Pot, C	4/m²	
30%	Pachysandra terminalis 'Variegata'		15-20cm	SL	Several Shoots, 9 brks, C45m	5/m²




20%	Pittosporum tenuifolium 'Silver Queen'		20-30cm	SL	Bushy, 5 brks, C43m	5/m²
10%	Potentilla fruticosa 'Aboleswood'		20-30cm	SL	Bushy, 5 brks, C44m	5/m²

Ornamental Mix 10

%	Species	Diameter	Height	Pot Size	Specification	Density
20%	Calamagrostis x acutiflora 'Overdam'		30-40cm	7.5L	Bushy, 4 brks, C	5/m²
20%	Echinops sphaerocephalus 'Arctic Glow'		2L	Full Pot, C	8/m²	
20%	Hebe 'sinochrysis'		30-40cm	SL	Bushy, 5 brks, C	5/m²
20%	Lavandula x intermedia 'Edelweiss'		15-20cm	SL	Bushy, 5 brks, C	5/m²
10%	Spiraea japonica 'Snowmound'		40-60cm	SL	Branching, 7 brks, C43m	5/m²

Ornamental Mix 11

%	Species	Diameter	Height	Pot Size	Specification	Density
10%	Abelia 'Edward Goucher'		30-40cm	7.5L	Bushy, 4 brks, C	5/m²
20%	Hebe 'Mrs Minter'		40-60cm	7.5L	Bushy, 7 brks, C	5/m²
20%	Physocarpus opulifolius 'Diablo'		40-60cm	7.5L	Branching, 5 brks, C43m	5/m²
30%	Potentilla fruticosa 'Aboleswood'		30-40cm	5-7.5L	Bushy, 5 brks, C	5/m²

Ornamental Mix 12

%	Species	Diameter	Height	Pot Size	Specification	Density
20%	Euonymus japonicus 'Ovalis Aureus'		40-60cm	SL	Bushy, 4 brks, C	5/m²
20%	Hypericum 'Hidcote'		30-40cm	SL	Bushy, 7 brks, C43m	5/m²
20%	Miscanthus sinensis 'Strictus'		2L	Full Pot, C	4/m²	

Ornamental Mix 15

%	Species	Diameter	Height	Pot Size	Specification	Density
10%	Dryopteris filix-mas		2L	Full Pot, C	8/m²	
20%	Viburnum tinus 'Eve Price'		30-40cm	SL	Bushy, 5 brks, C43m	5/m²

Ornamental Mix 16

%	Species	Diameter	Height	Pot Size	Specification	Density
20%	Aucuba japonica 'Crotonifolia'		40-60cm	SL	Bushy, 3 brks, C	3/m²
