


This drawing is the property of Bradley Murphy Design Ltd. Copyright is reserved by them and the drawing is issued on the condition that it is not copied, reproduced, retained nor disclosed to any unauthorized person either wholly or in part without the consent of Bradley Murphy Design Ltd.

- NOTES:
1. THIS DRAWING IS BASED ON:  
BMD 19.020.DR.P001 - LANDSCAPE MASTERPLAN
  2. THIS DRAWING SHOULD BE READ IN CONJUNCTION WITH ALL OTHER LANDSCAPE DRAWINGS AND DOCUMENTS
  3. THIS DRAWING IS NOT INTENDED FOR CONSTRUCTION
  4. DO NOT SCALE FROM THIS DRAWING
  5. ANY DISCREPANCIES WITHIN THIS DRAWING OR BETWEEN THIS DRAWING AND ANY OTHER INFORMATION IS TO BE REPORTED TO BMD FOR CLARIFICATION

**ARBORICULTURE**

- GRADE A TREES
- GRADE B TREES
- GRADE C TREES
- GRADE U TREES
- ROOT PROTECTION AREA
- CANOPY OUTLINE - INDIVIDUAL TREE
- CANOPY OUTLINE - GROUPS
- CANOPY OUTLINE - FUTURE POTENTIAL
- TREES IMPLICATED FOR REMOVAL
- TREES TO BE REMOVED FOR SOUND ARBORICULTURAL MANAGEMENT
- TREE INCLUDED IN TPO

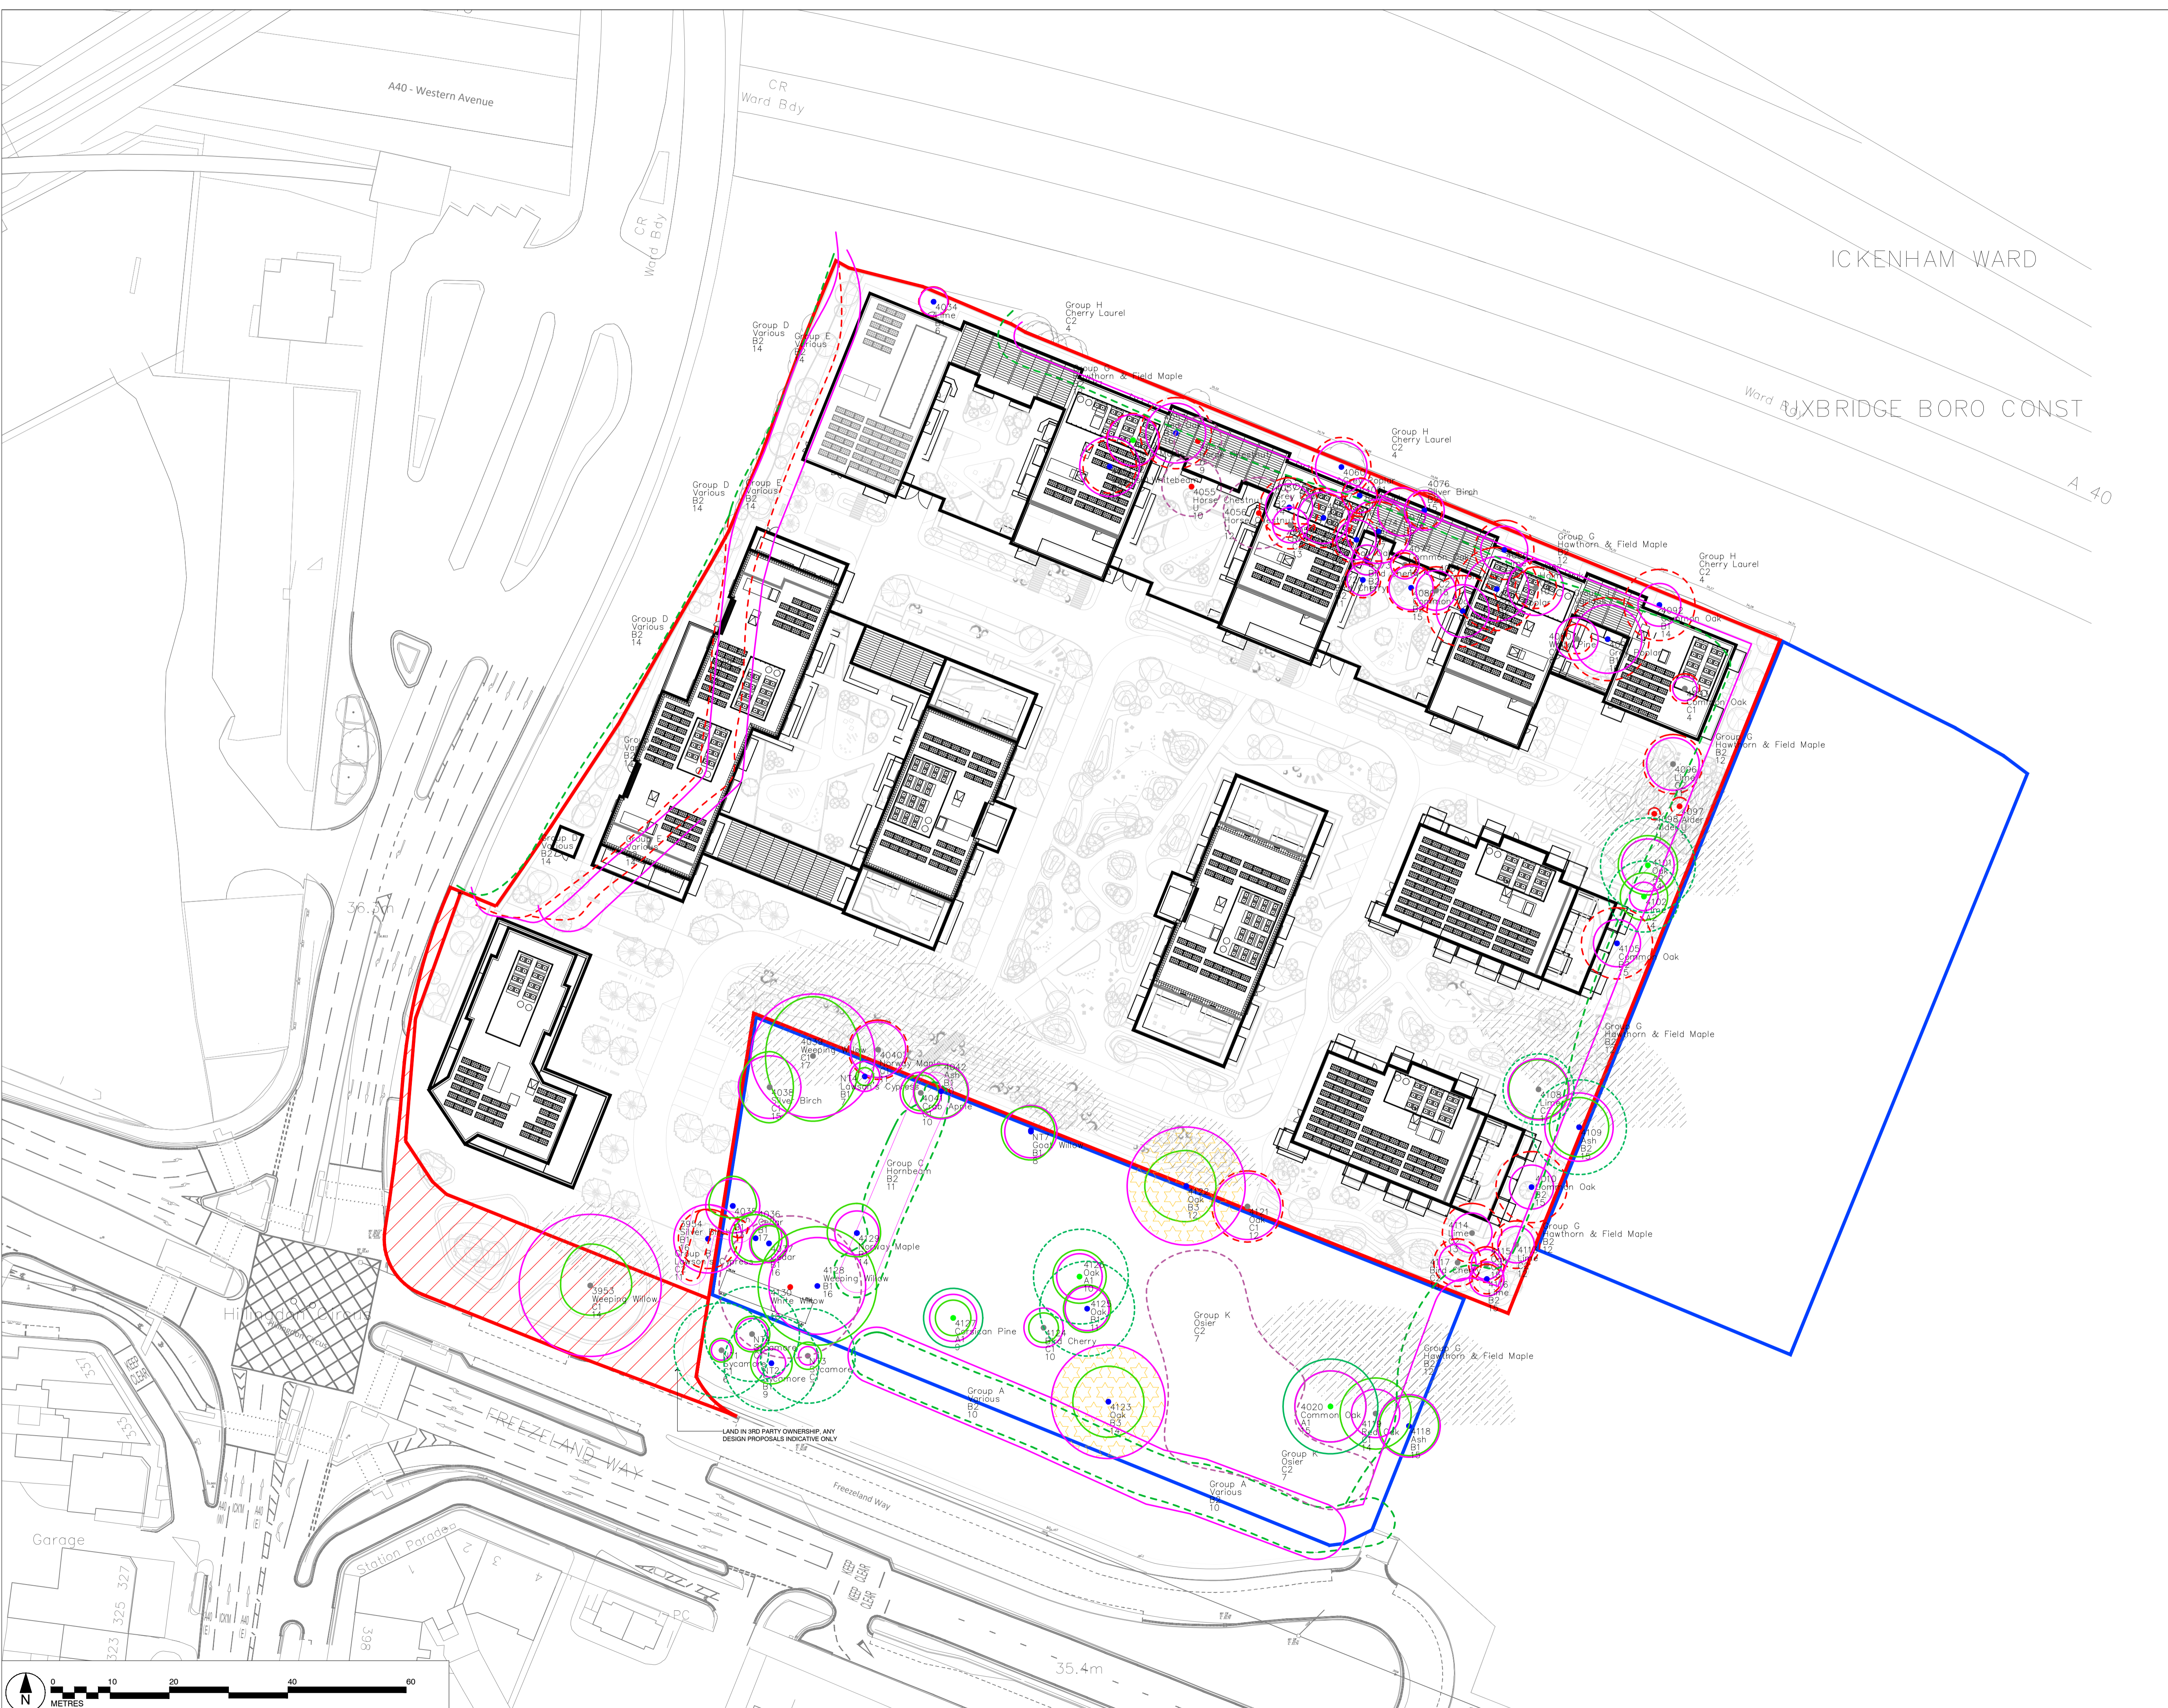

A	Updated to latest P3 Architectural layouts	04.10.19
Rev	Description	Date

**PURPOSE OF ISSUE**  
**PLANNING**

Bradley Murphy Design Ltd  
 6 The Courtyard  
 Hatton Technology Park  
 Dark Lane  
 Hatton  
 Warwickshire  
 CV35 8XB

t: 01926 676496  
 e: info@bradleymurphydesign.co.uk  
 www.bradleymurphydesign.co.uk

Client



**INLAND HOMES**

Project  
**HILLINGDON GARDENS**

Drawing Title  
**ARBORICULTURAL IMPLICATIONS PLAN**

Drawn AMB	Checked TC	Approved LB	Date 17/09/2019
Job No. 19.020	Scale 1:500	Sheet Size A1	Revision A
Drawing Number BMD.19.020.DRG.P002			