


LOCATION PLAN
SCALE 1:1250

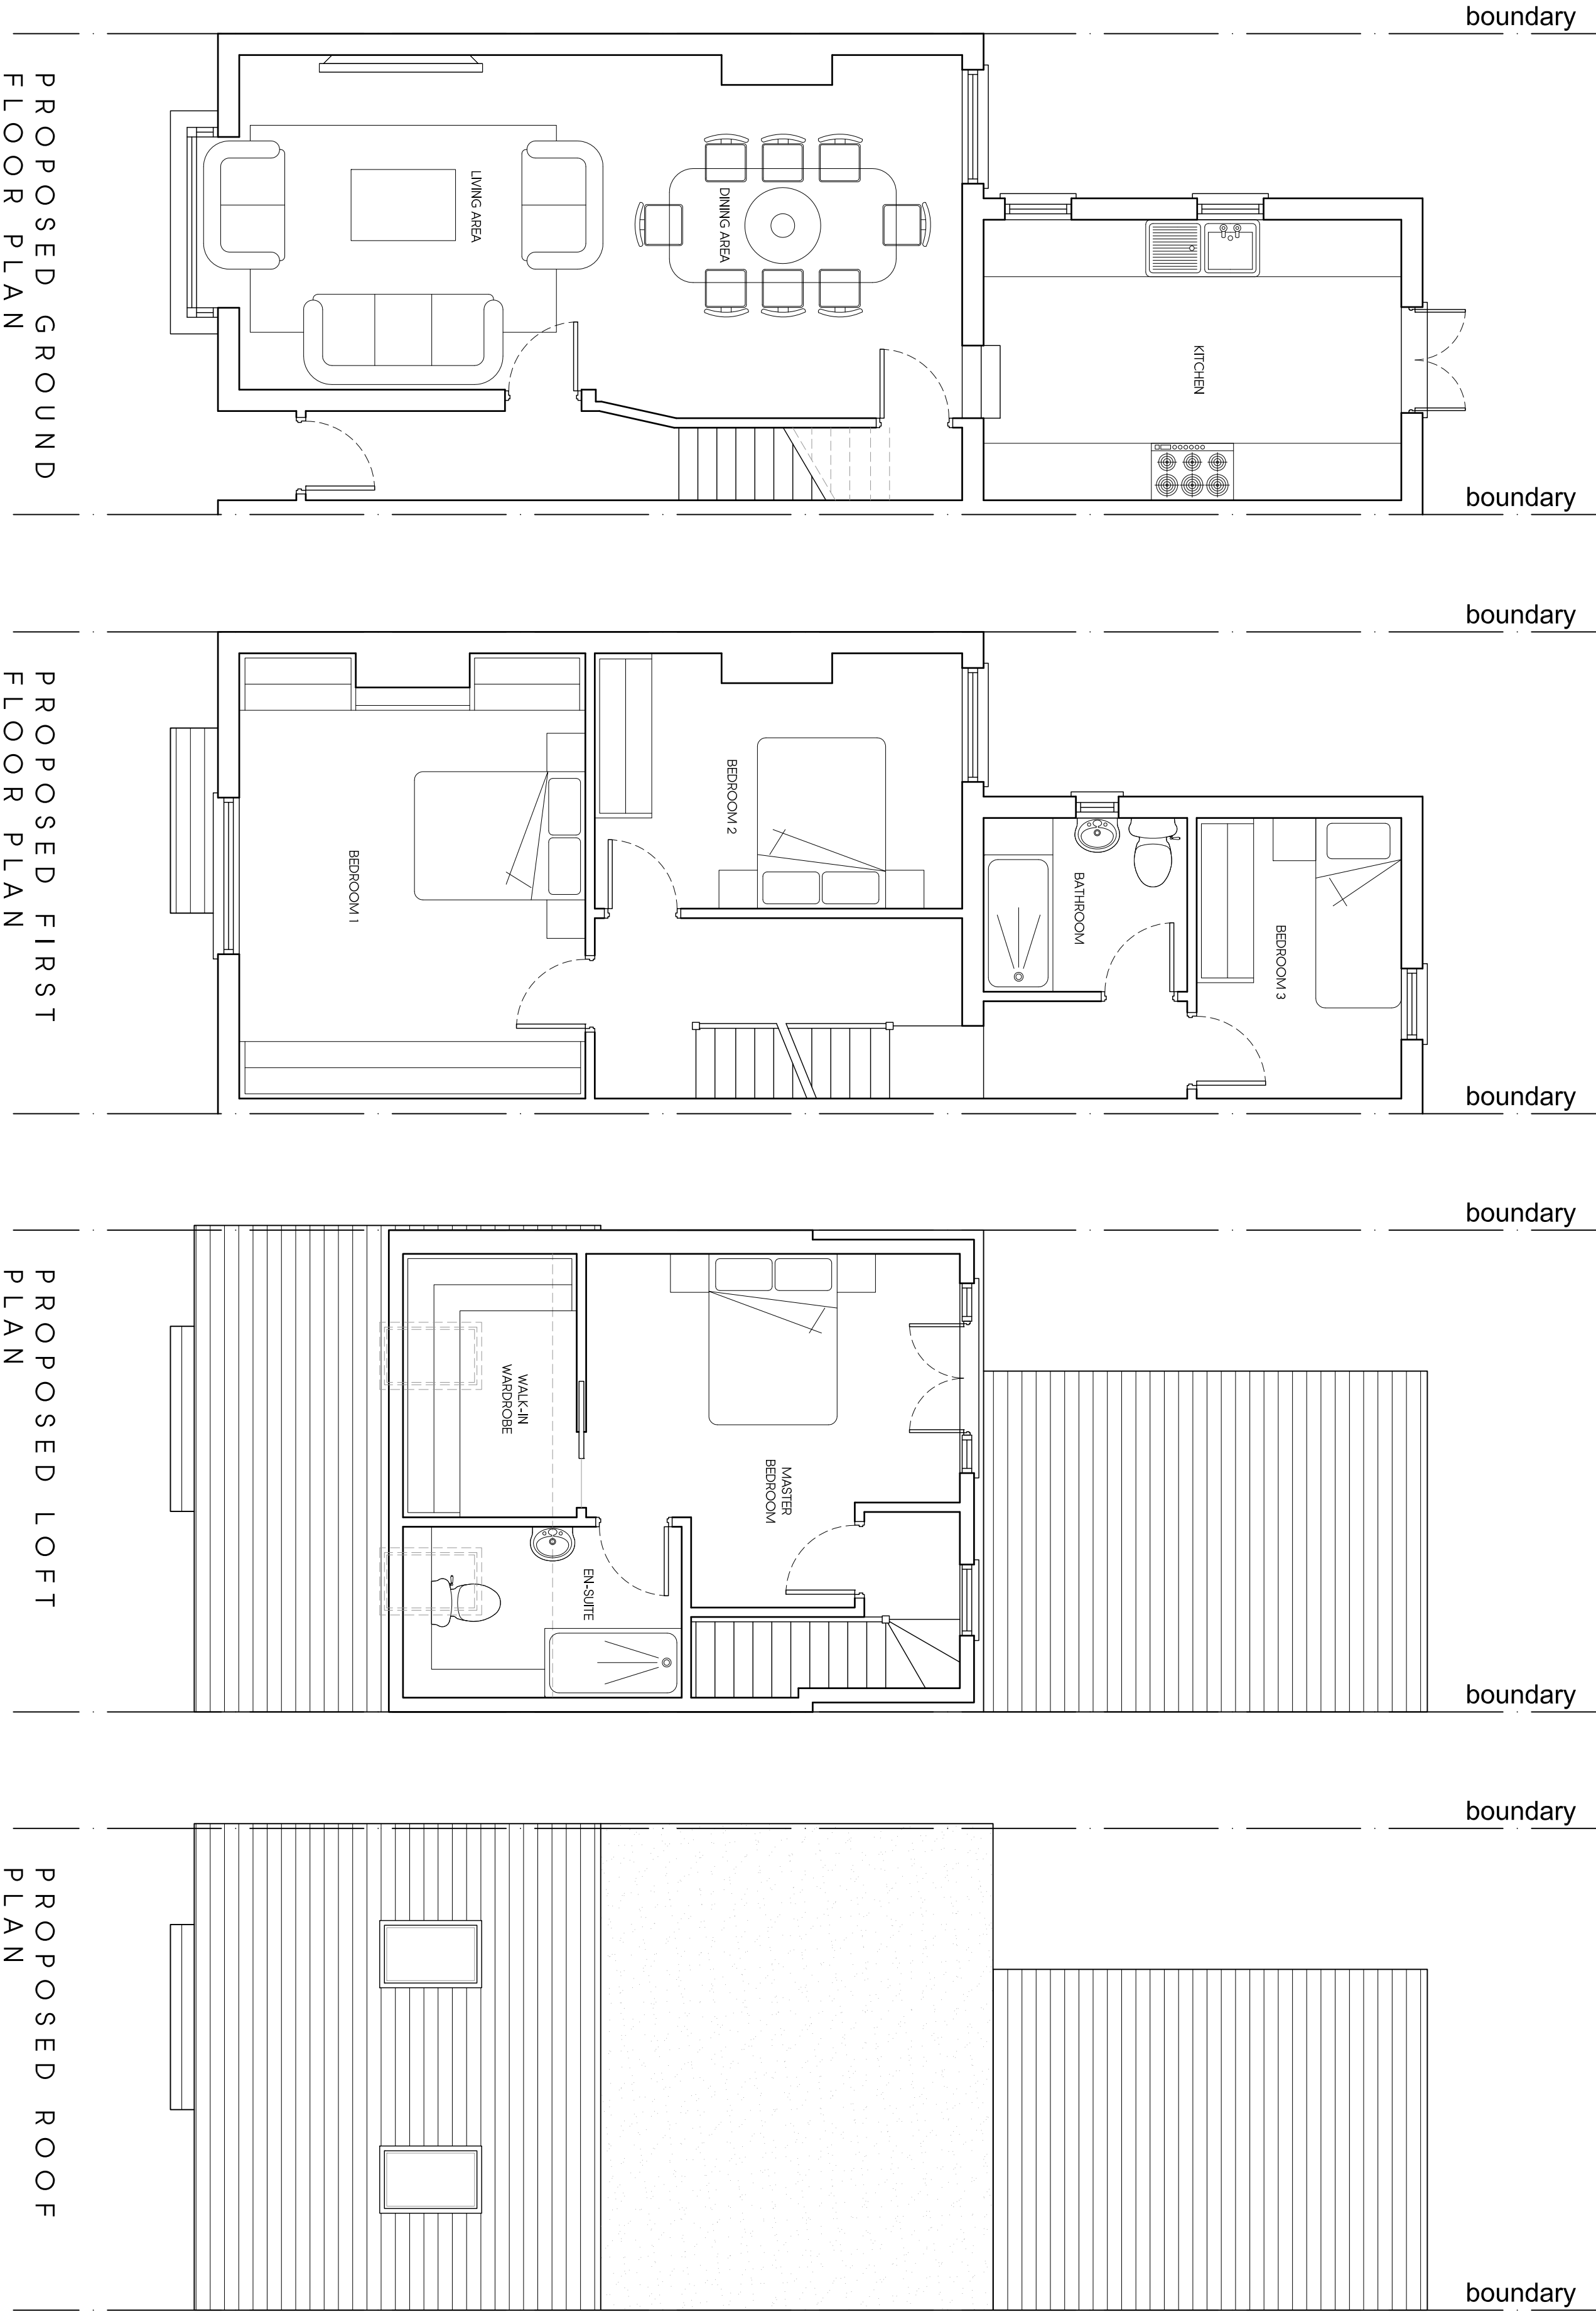

Rev.	Date	Description	Int.
Client			

FARAKH SAEED

Project Title
PROPOSED LOFT CONVERSION

76 ROCKINGHAM ROAD UXBRIDGE, UB8 2UA

Drawing Title
PROPOSED PLANS

Code Title	Sheet Size	Scale
POI	A1	1:100
Drawn by	Jul 2022	Approved by
Revised by	Jul 2022	Revision
Sheet No.	P301	1936



5-4 High Street Bingley
West Yorkshire WF4 7BR
T: 01937 540077 F: 01937 540078
info@jutla-architects.com
jutla-architects.com

This drawing is property of Jutla Architects Ltd © and must not be copied or otherwise reproduced. All dimensions must be checked on site before commencing work. No dimensions to be scaled from this drawing. This drawing was produced using AutoCad 2016.

PLANNING ISSUE