



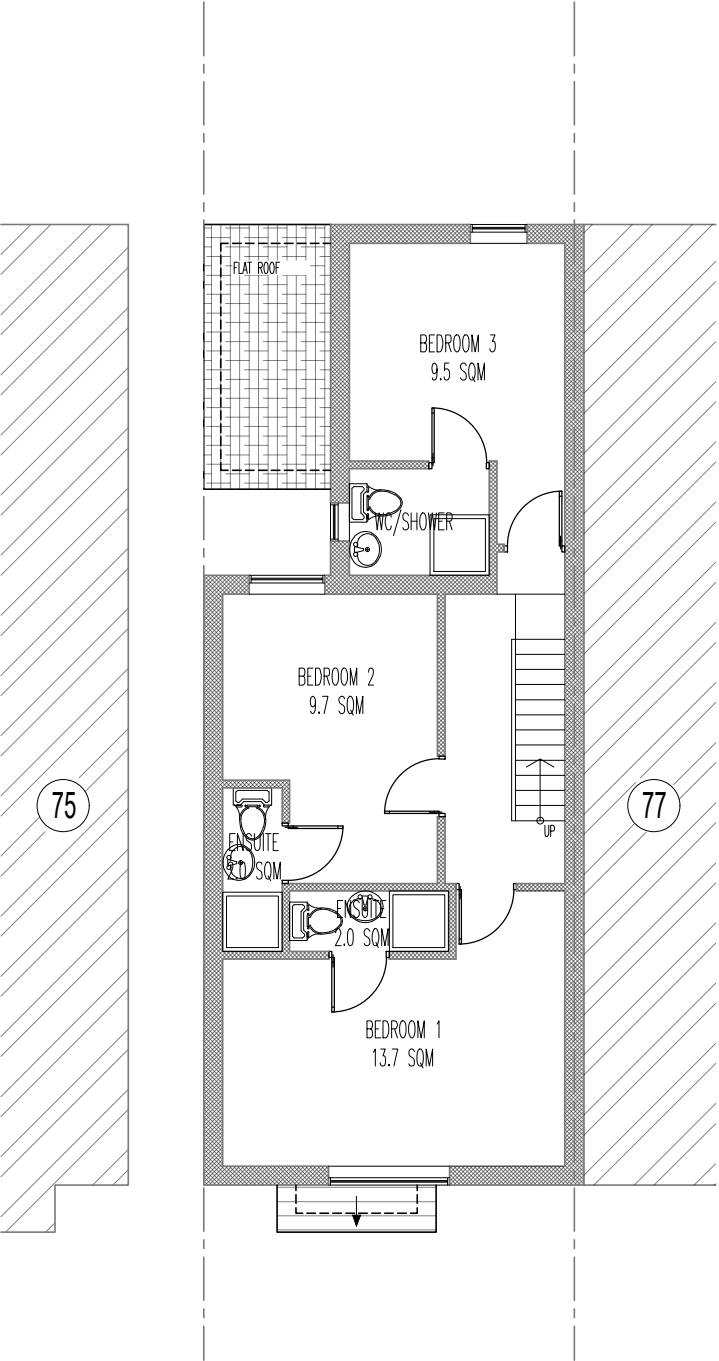

EXISTING FIRST FLOOR PLAN
SCALE 1/100

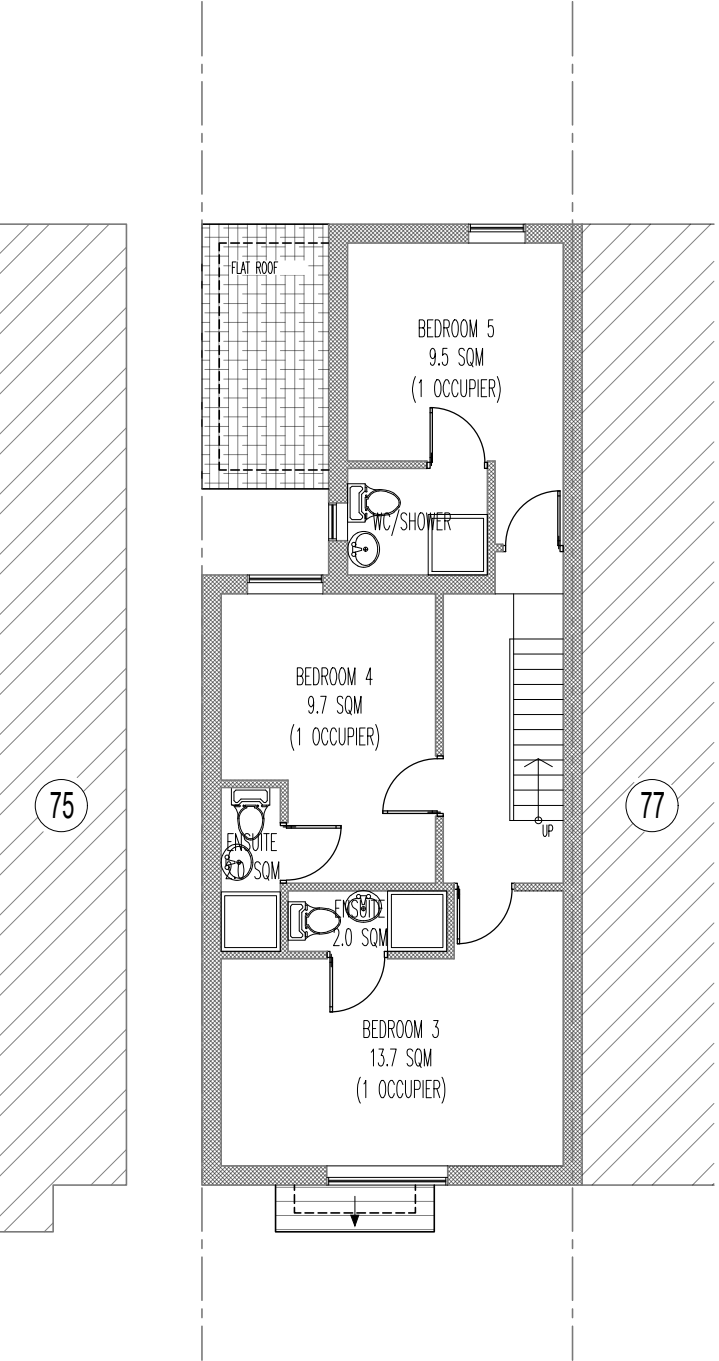

PROPOSED FIRST FLOOR PLAN
SCALE 1/100

REV	DATE	DESCRIPTION

DRAWING:
FIRST FLOOR PLAN
PROJECT ADDRESS:
76 ROCKINGHAM ROAD
UXBRIDGE
UB8 2UA
CLIENT NAME:
MR. FARUKH SAEED

PROJECT :
CHANGE OF USE FROM A SINGLE FAMILY DWELLING (C3)
TO A SMALL (HMO) HOUSE IN MULTIPLE OCCUPATION
FOR 6 OCCUPANTS WITH INTERNAL ALTERATIONS AND
BICYCLE STAND AT THE REAR.

DATE:
19.09.2023
PURPOSE OF ISSUE:
PLANNING
SCALE:
1:100@A3
DRAWING NUMBER:
2370/PL/02

NOTES:
THIS DRAWING IS THE SUBJECT OF COPYRIGHT
AND DESIGN RIGHTS AND SHALL NOT BE
REPRODUCED, LOANED, COPIED OR SUBMITTED
TO ANY OTHER PARTY.

