



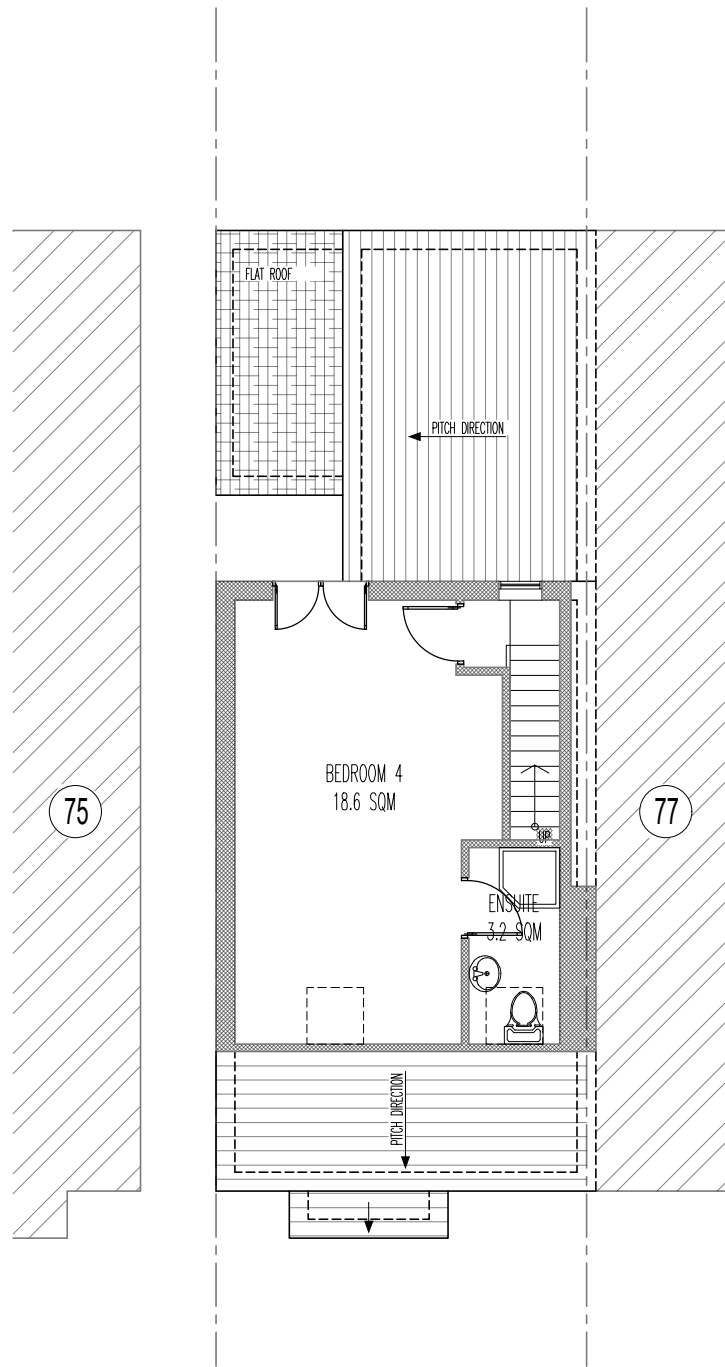

EXISTING LOFT PLAN
SCALE 1/100

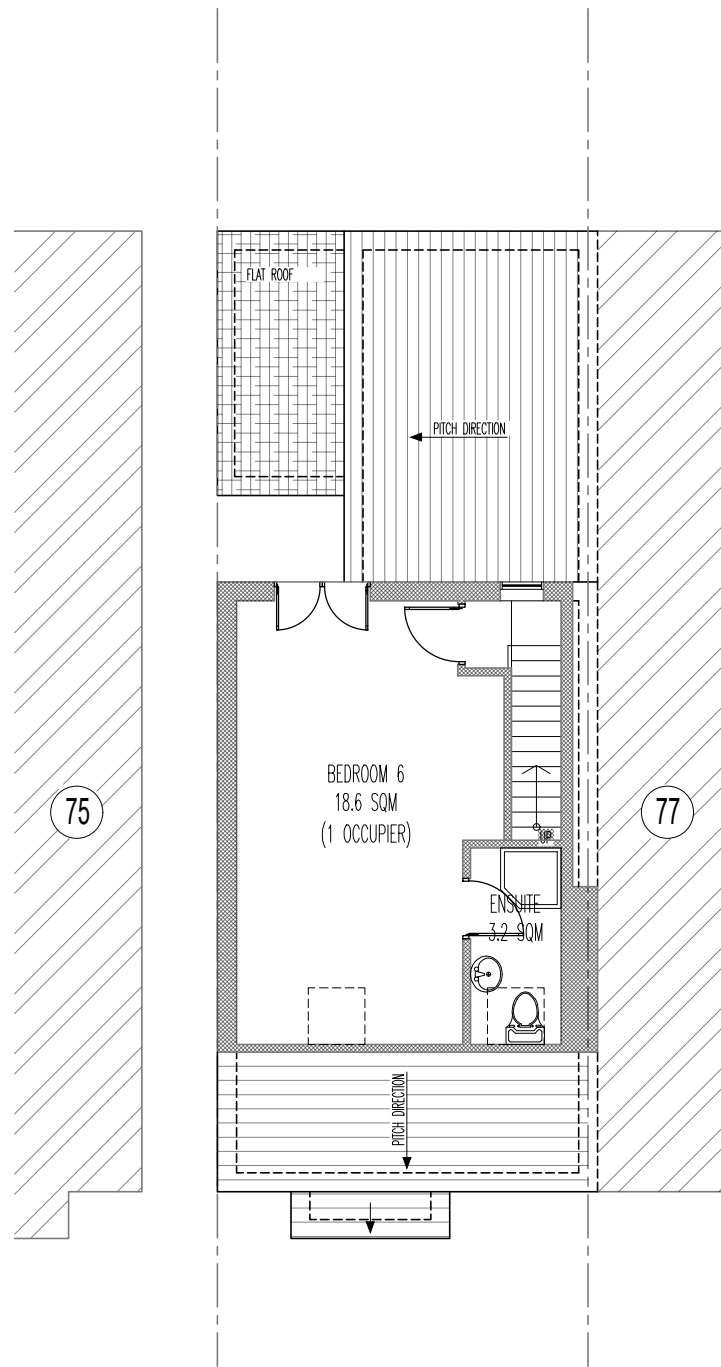

PROPOSED LOFT PLAN
SCALE 1/100

REV	DATE	DESCRIPTION

DRAWING:
LOFT PLAN

PROJECT ADDRESS:
**76 ROCKINGHAM ROAD
UXBRIDGE
UB8 2UA**

CLIENT NAME:
MR. FARUKH SAEED

PROJECT :
**CHANGE OF USE FROM A SINGLE FAMILY DWELLING (C3)
TO A SMALL (HMO) HOUSE IN MULTIPLE OCCUPATION
FOR 6 OCCUPANTS WITH INTERNAL ALTERATIONS AND
BICYCLE STAND AT THE REAR.**

DATE:
19.09.2023

PURPOSE OF ISSUE:
PLANNING

SCALE:
1:100@A3

DRAWING NUMBER:
2370/PL/03

NOTES:
THIS DRAWING IS THE SUBJECT OF COPYRIGHT
AND DESIGN RIGHTS AND SHALL NOT BE
REPRODUCED, LOANED, COPIED OR SUBMITTED
TO ANY OTHER PARTY.