




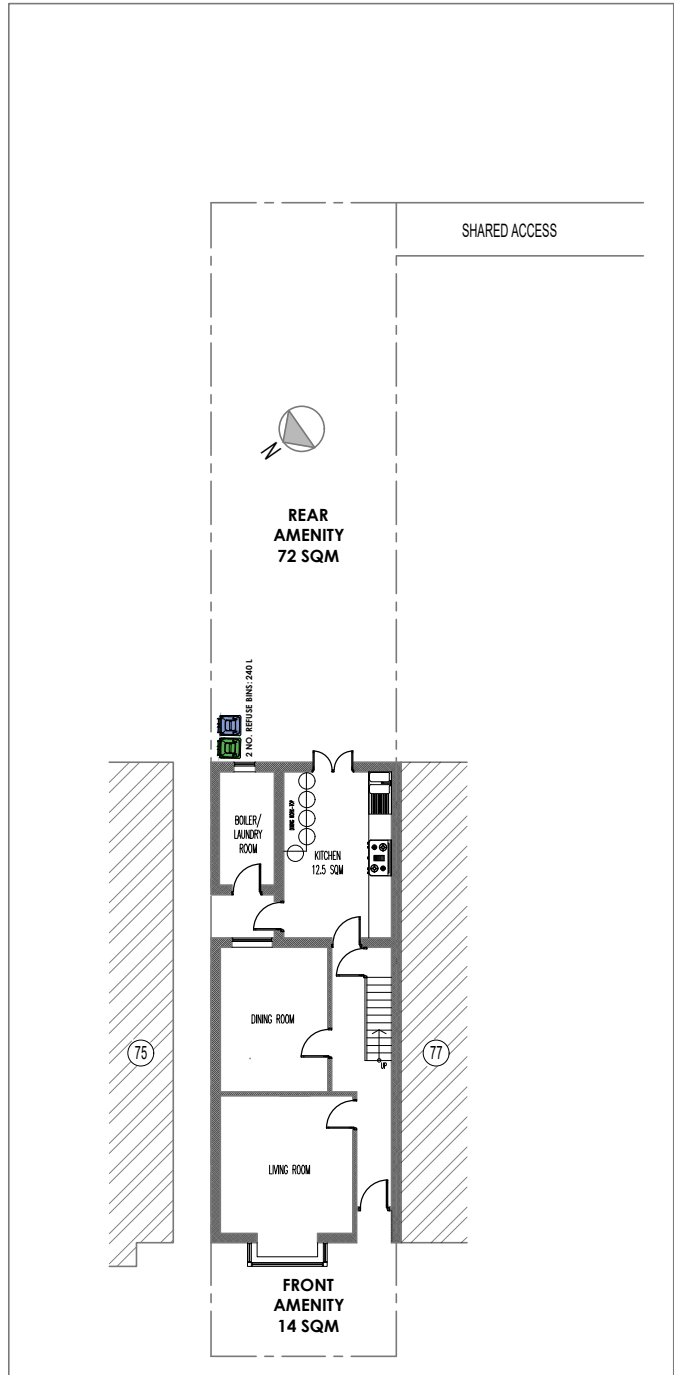

EXISTING BLOCK PLAN
SCALE 1/200

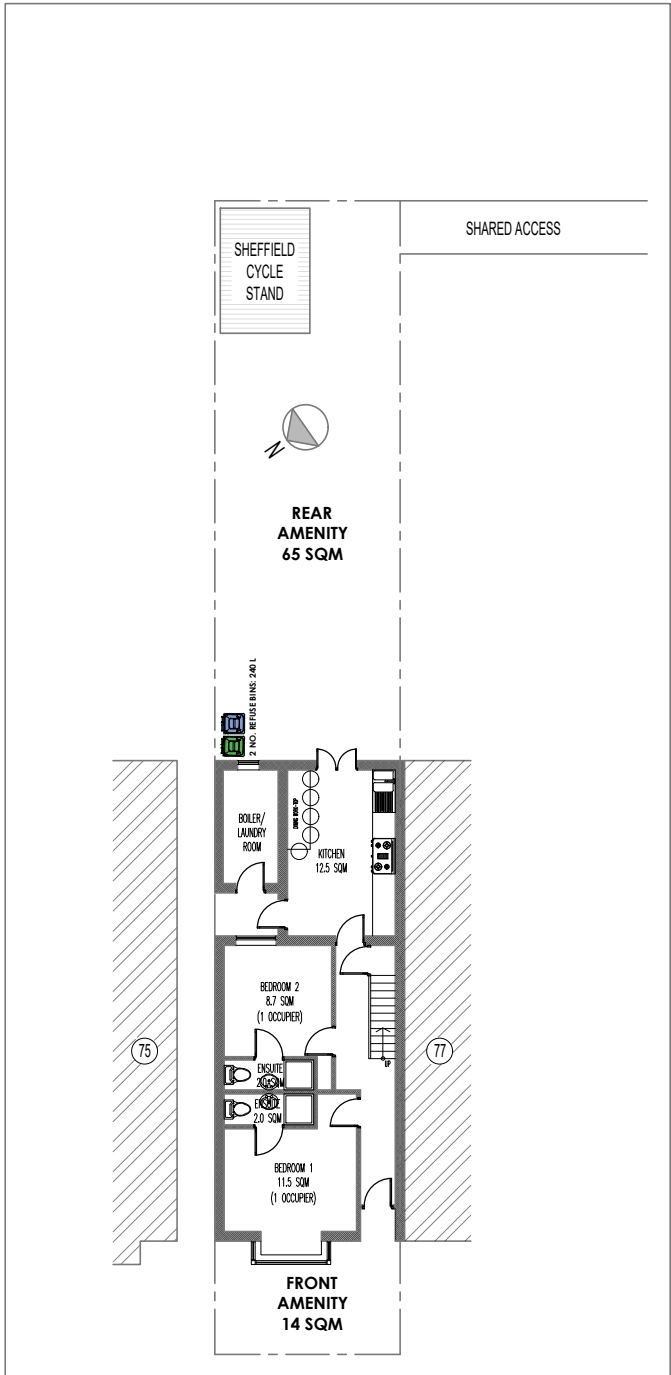

PROPOSED BLOCK PLAN
SCALE 1/200

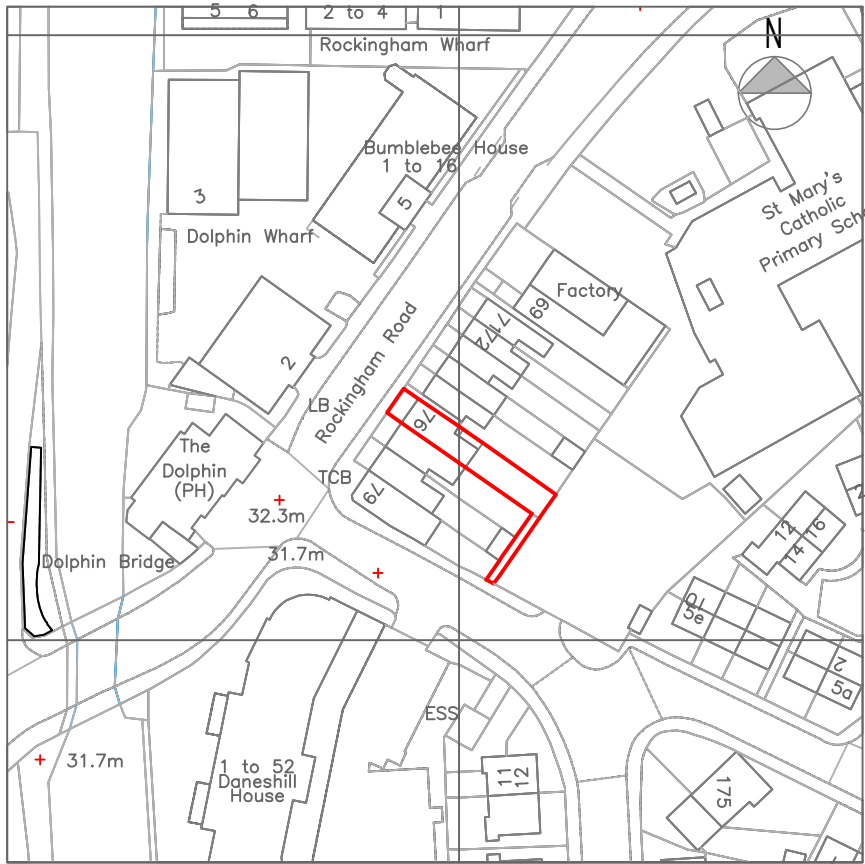

LOCATION PLAN
SCALE 1/1250



© Crown Copyright and database rights 2021 OS 100047474

REV	DATE	DESCRIPTION
A	21.11.23	AMENDMENED TO OFFICER'S REQ.T.

DRAWING:
LOCATION AND BLOCK PLAN

PROJECT ADDRESS:
76 ROCKINGHAM ROAD
UXBRIDGE
UB8 2UA

CLIENT NAME:
MR. FARUKH SAEED

PROJECT :
CHANGE OF USE FROM A SINGLE FAMILY DWELLING (C3)
TO A SMALL (HMO) HOUSE IN MULTIPLE OCCUPATION (C4)
FOR 6 OCCUPANTS WITH INTERNAL ALTERATIONS AND
BICYCLE STAND AT THE REAR.

DATE:
19.09.2023

PURPOSE OF ISSUE:
PLANNING

SCALE:
1:200, 1:1250@A3

REVISION:
A

DRAWING NUMBER:
2370/PL/06

NOTES:
THIS DRAWING IS THE SUBJECT OF COPYRIGHT
AND DESIGN RIGHTS AND SHALL NOT BE
REPRODUCED, LOANED, COPIED OR SUBMITTED
TO ANY OTHER PARTY.

Architecture | Planning
9 MACKENZIE STREET
SLOUGH
BERKSHIRE
SL1 1XQ
TEL: 01753 709770
MOB: 0774 8716893
www.sa.associates

