



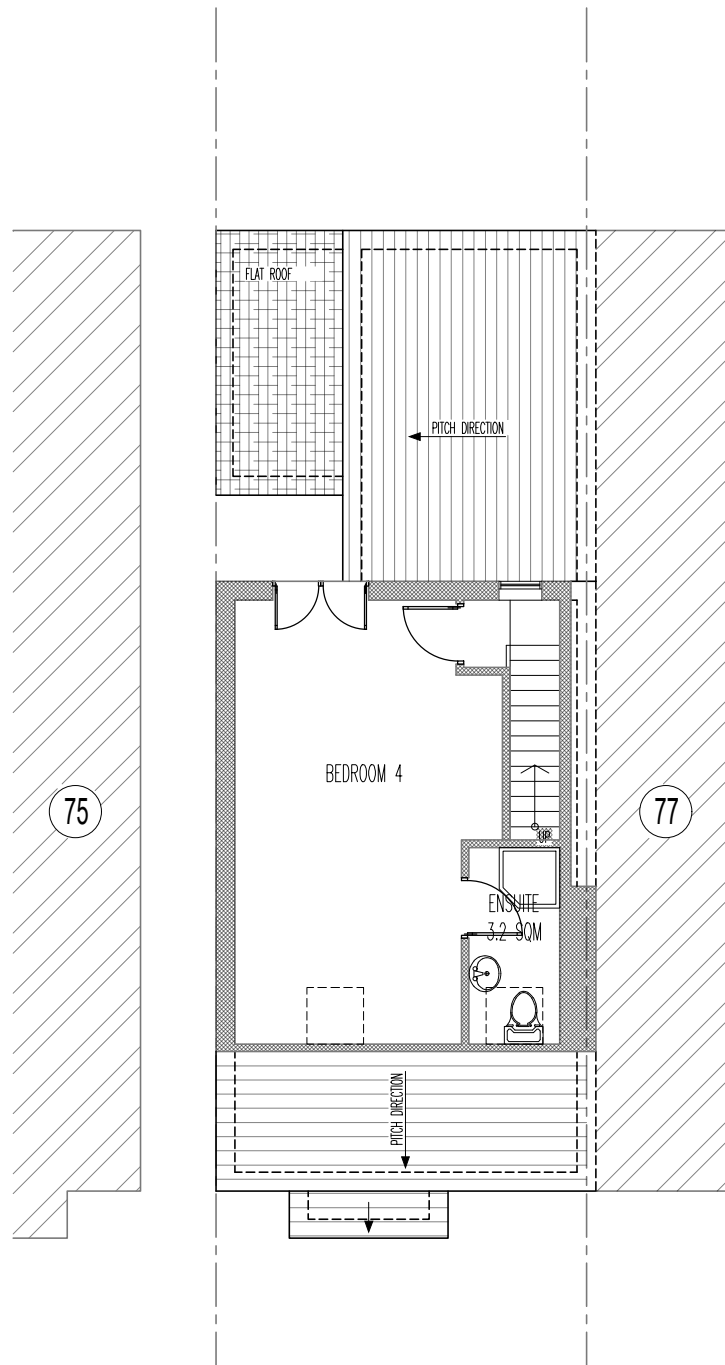

EXISTING LOFT PLAN
SCALE 1/100

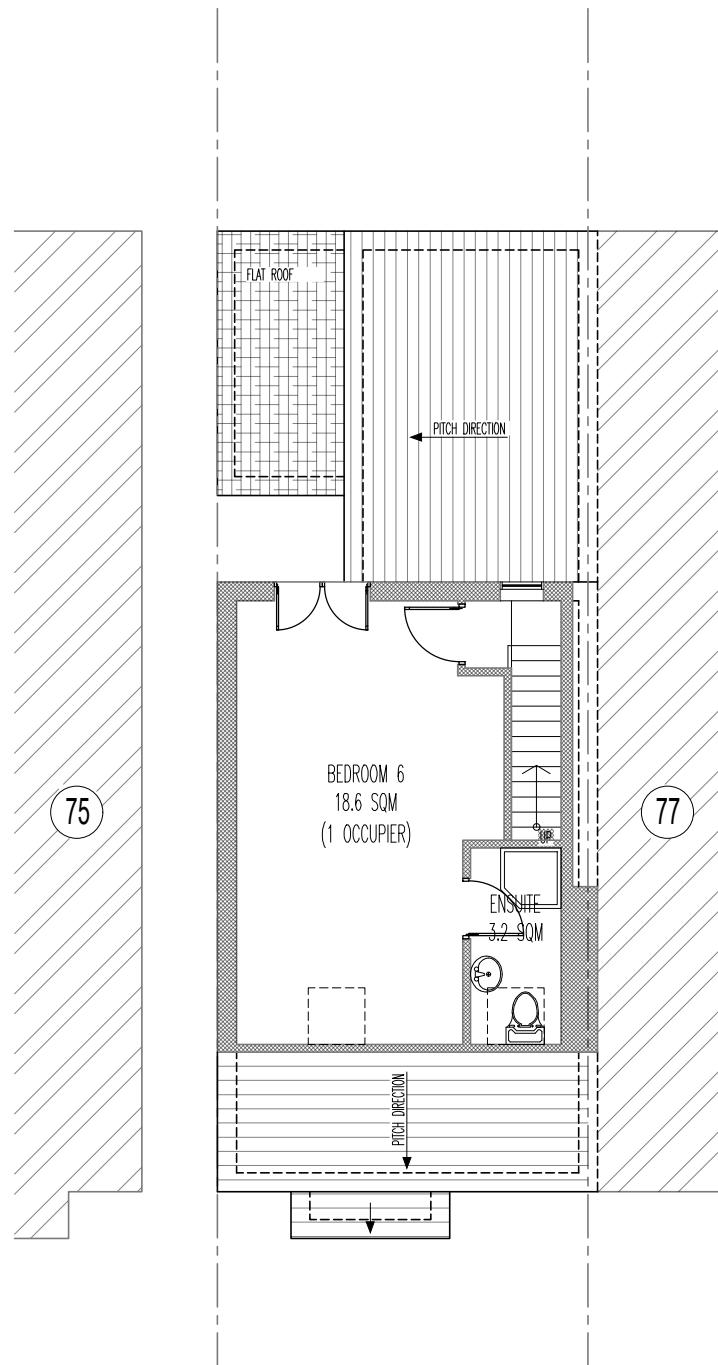

PROPOSED LOFT PLAN
SCALE 1/100

REV	DATE	DESCRIPTION
A	21.11.23	AMENDMENDE TO OFFICER'S REQ.

DRAWING:

LOFT PLAN

PROJECT ADDRESS:

76 ROCKINGHAM ROAD
UXBRIDGE
UB8 2UA

CLIENT NAME:

MR. FARUKH SAEED

PROJECT :

CHANGE OF USE FROM A SINGLE FAMILY DWELLING (C3)
TO A SMALL (HMO) HOUSE IN MULTIPLE OCCUPATION (C4)
FOR 6 OCCUPANTS WITH INTERNAL ALTERATIONS AND
BICYCLE STAND AT THE REAR.

DATE:

19.09.2023

PURPOSE OF ISSUE:

PLANNING

SCALE:

1:100@A3

REVISION:

A

DRAWING NUMBER:

2370/PL/03

NOTES:

THIS DRAWING IS THE SUBJECT OF COPYRIGHT
AND DESIGN RIGHTS AND SHALL NOT BE
REPRODUCED, LOANED, COPIED OR SUBMITTED
TO ANY OTHER PARTY.

Architecture | Planning

9 MACKENZIE STREET
SLOUGH
BERKSHIRE
SL1 1XQ
TEL: 01753 709770
MOB: 0774 8716893
www.sa.associates



1:100 SCALE BAR 0 1 2 3 4 5m