


RENDER TO MATCH EXISTING

FRONT ELEVATION


PROPOSED

REAR ELEVATION

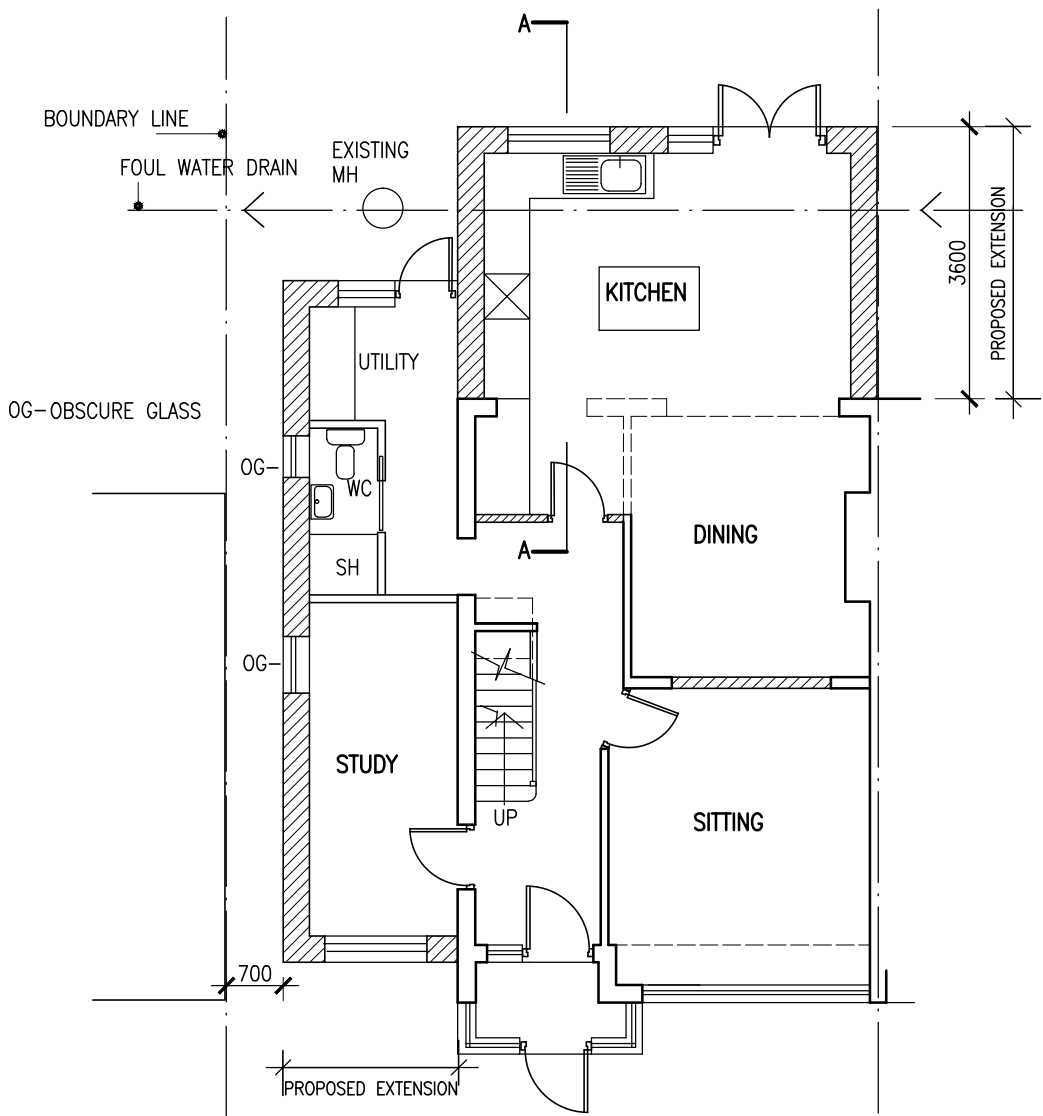

GROUND FLOOR PLAN

PROPOSED

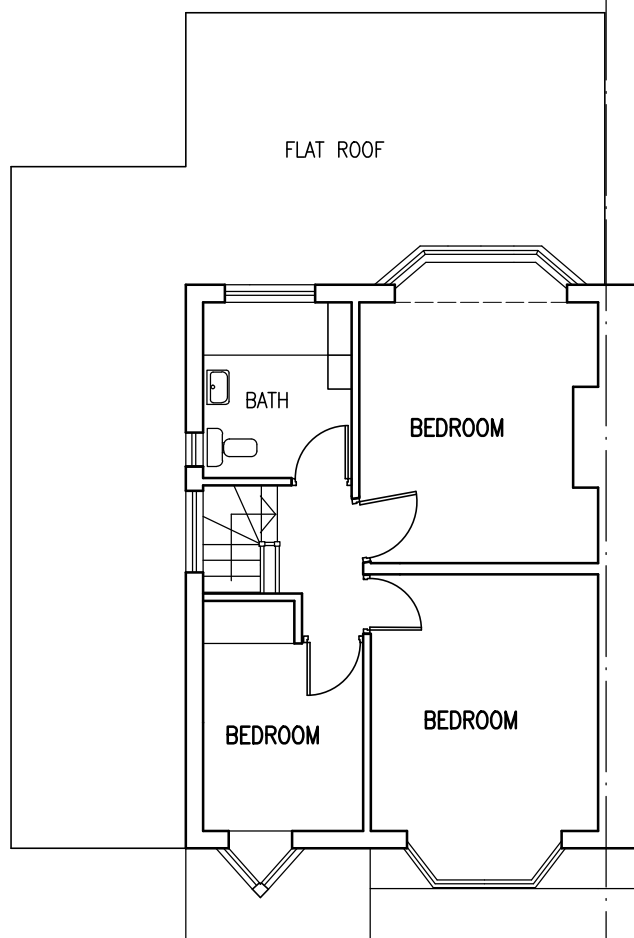

FIRST FLOOR PLAN

SCALE BAR



Project
 PROPOSED SIDE & REAR SINGLE STOREY EXTENSION
 AT 88 ROYAL CRESCENT RUISLIP HA4 OPR

Drawing
 PLANS, ELEVATIONS

Scale
 1/100 @ A3

Date JAN. 2025
 Drawn

Drawing No.
 D/671/01-88