


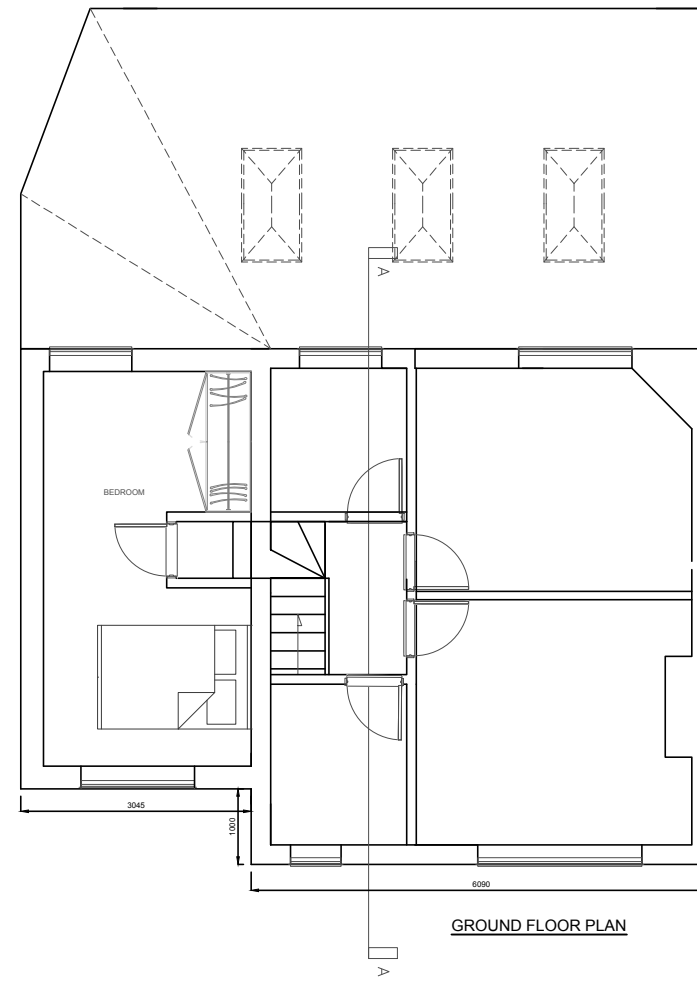


PROPOSED LAYOUT



GENERAL NOTES: This drawing is for information purposes only, intended to be provided to the individual or entity to whom it is addressed. Distribution or copying of this drawings is strictly prohibited.

- 1. All dimension are in millimeters. All dimensions and levels to be checked
- 2. On site, The Architect to be notified of any discrepancies.
- 3. Drawings should be printed at 1:1 page size A3. To scale from the drawing use the scale bar provided.
- 4. All works if applicable, must comply with current Building and Water regulations.
- 5. The contractor has ensured, during demolition work, no distress or movement to walls, floors and roof to the subject and adjoining building.
- 6. All structural concrete to be grade C35 UNO
- 7. All structural steel to be grade S275 UNO.
- 8. All Steel to be covered with 2 layers of 12.5mm plasterboard to achieve 30 min fire resistance.
- 9. All supporting walls and structural works to be read in conjunction with structural engineer's details. structural steelwork (where used) to meet current building regulations. .

 C			
B			
INITIAL DRAWINGS		AF	-
REV: DESCRIPTION:		BY:	DATE:
STATUS: FINAL			
		AA DRAFTING SOLUTIONS LTD Web: www.aadrafting.co.uk Email: info@aadrafting.co.uk Tel: 0208 068 6981	
CLIENT: Mr Robert Sam – Yorke 46 Thornton Av Hillingdon UB7 9JU			
ARCHITECT: AA DRAFTING SOLUTIONS 3-7 Sunnyhill Road London SW16 2UG			
SITE: 46 Thornton Av UB7 9JU			
TITLE: PROPOSED DRAWINGS PLANS			
SCALE AT A3: 1:100	DATE: 30/1/22	DRAWN: AF	CHECKED: AM
PROJECT NO: 0640	DRAWING NO: A3/03		REVISION: A