


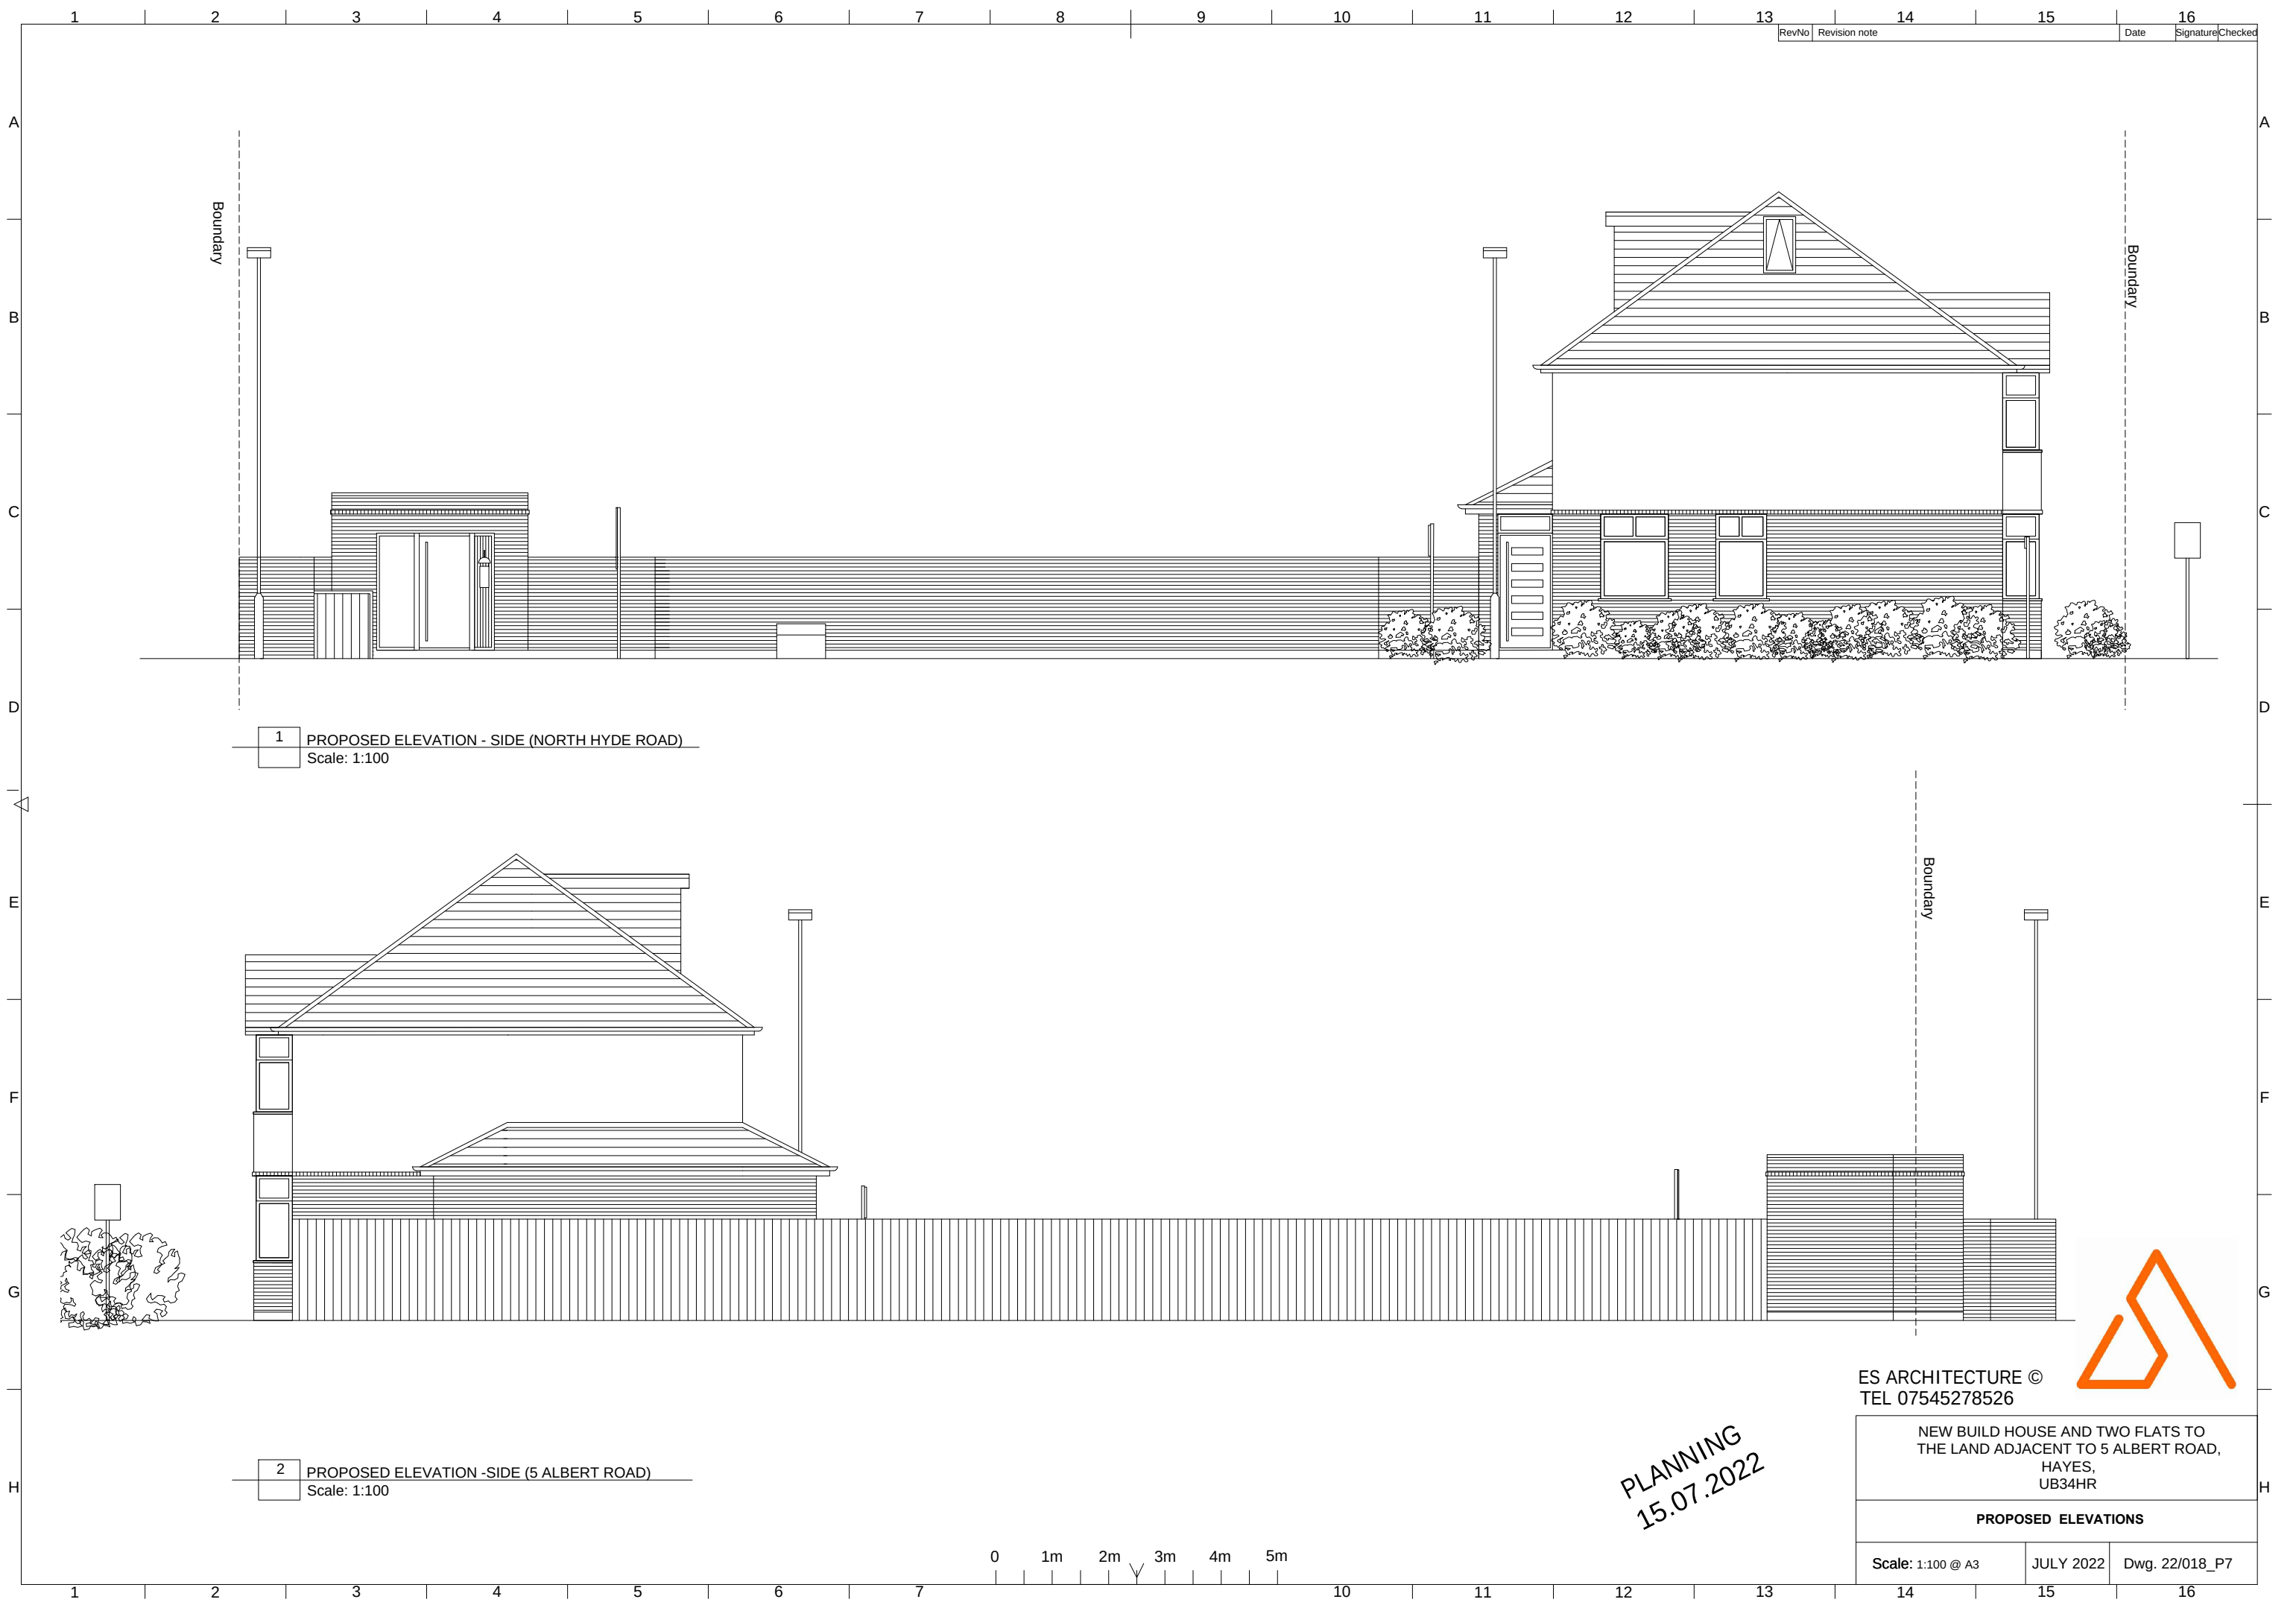

1 PROPOSED ELEVATION - SIDE (NORTH HYDE ROAD)
Scale: 1:100

2 PROPOSED ELEVATION - SIDE (5 ALBERT ROAD)
Scale: 1:100

0 1m 2m 3m 4m 5m

PLANNING
15.07.2022

ES ARCHITECTURE ©
TEL 07545278526

NEW BUILD HOUSE AND TWO FLATS TO
THE LAND ADJACENT TO 5 ALBERT ROAD,
HAYES,
UB34HR

PROPOSED ELEVATIONS

Scale: 1:100 @ A3 JULY 2022 Dwg. 22/018_P7