


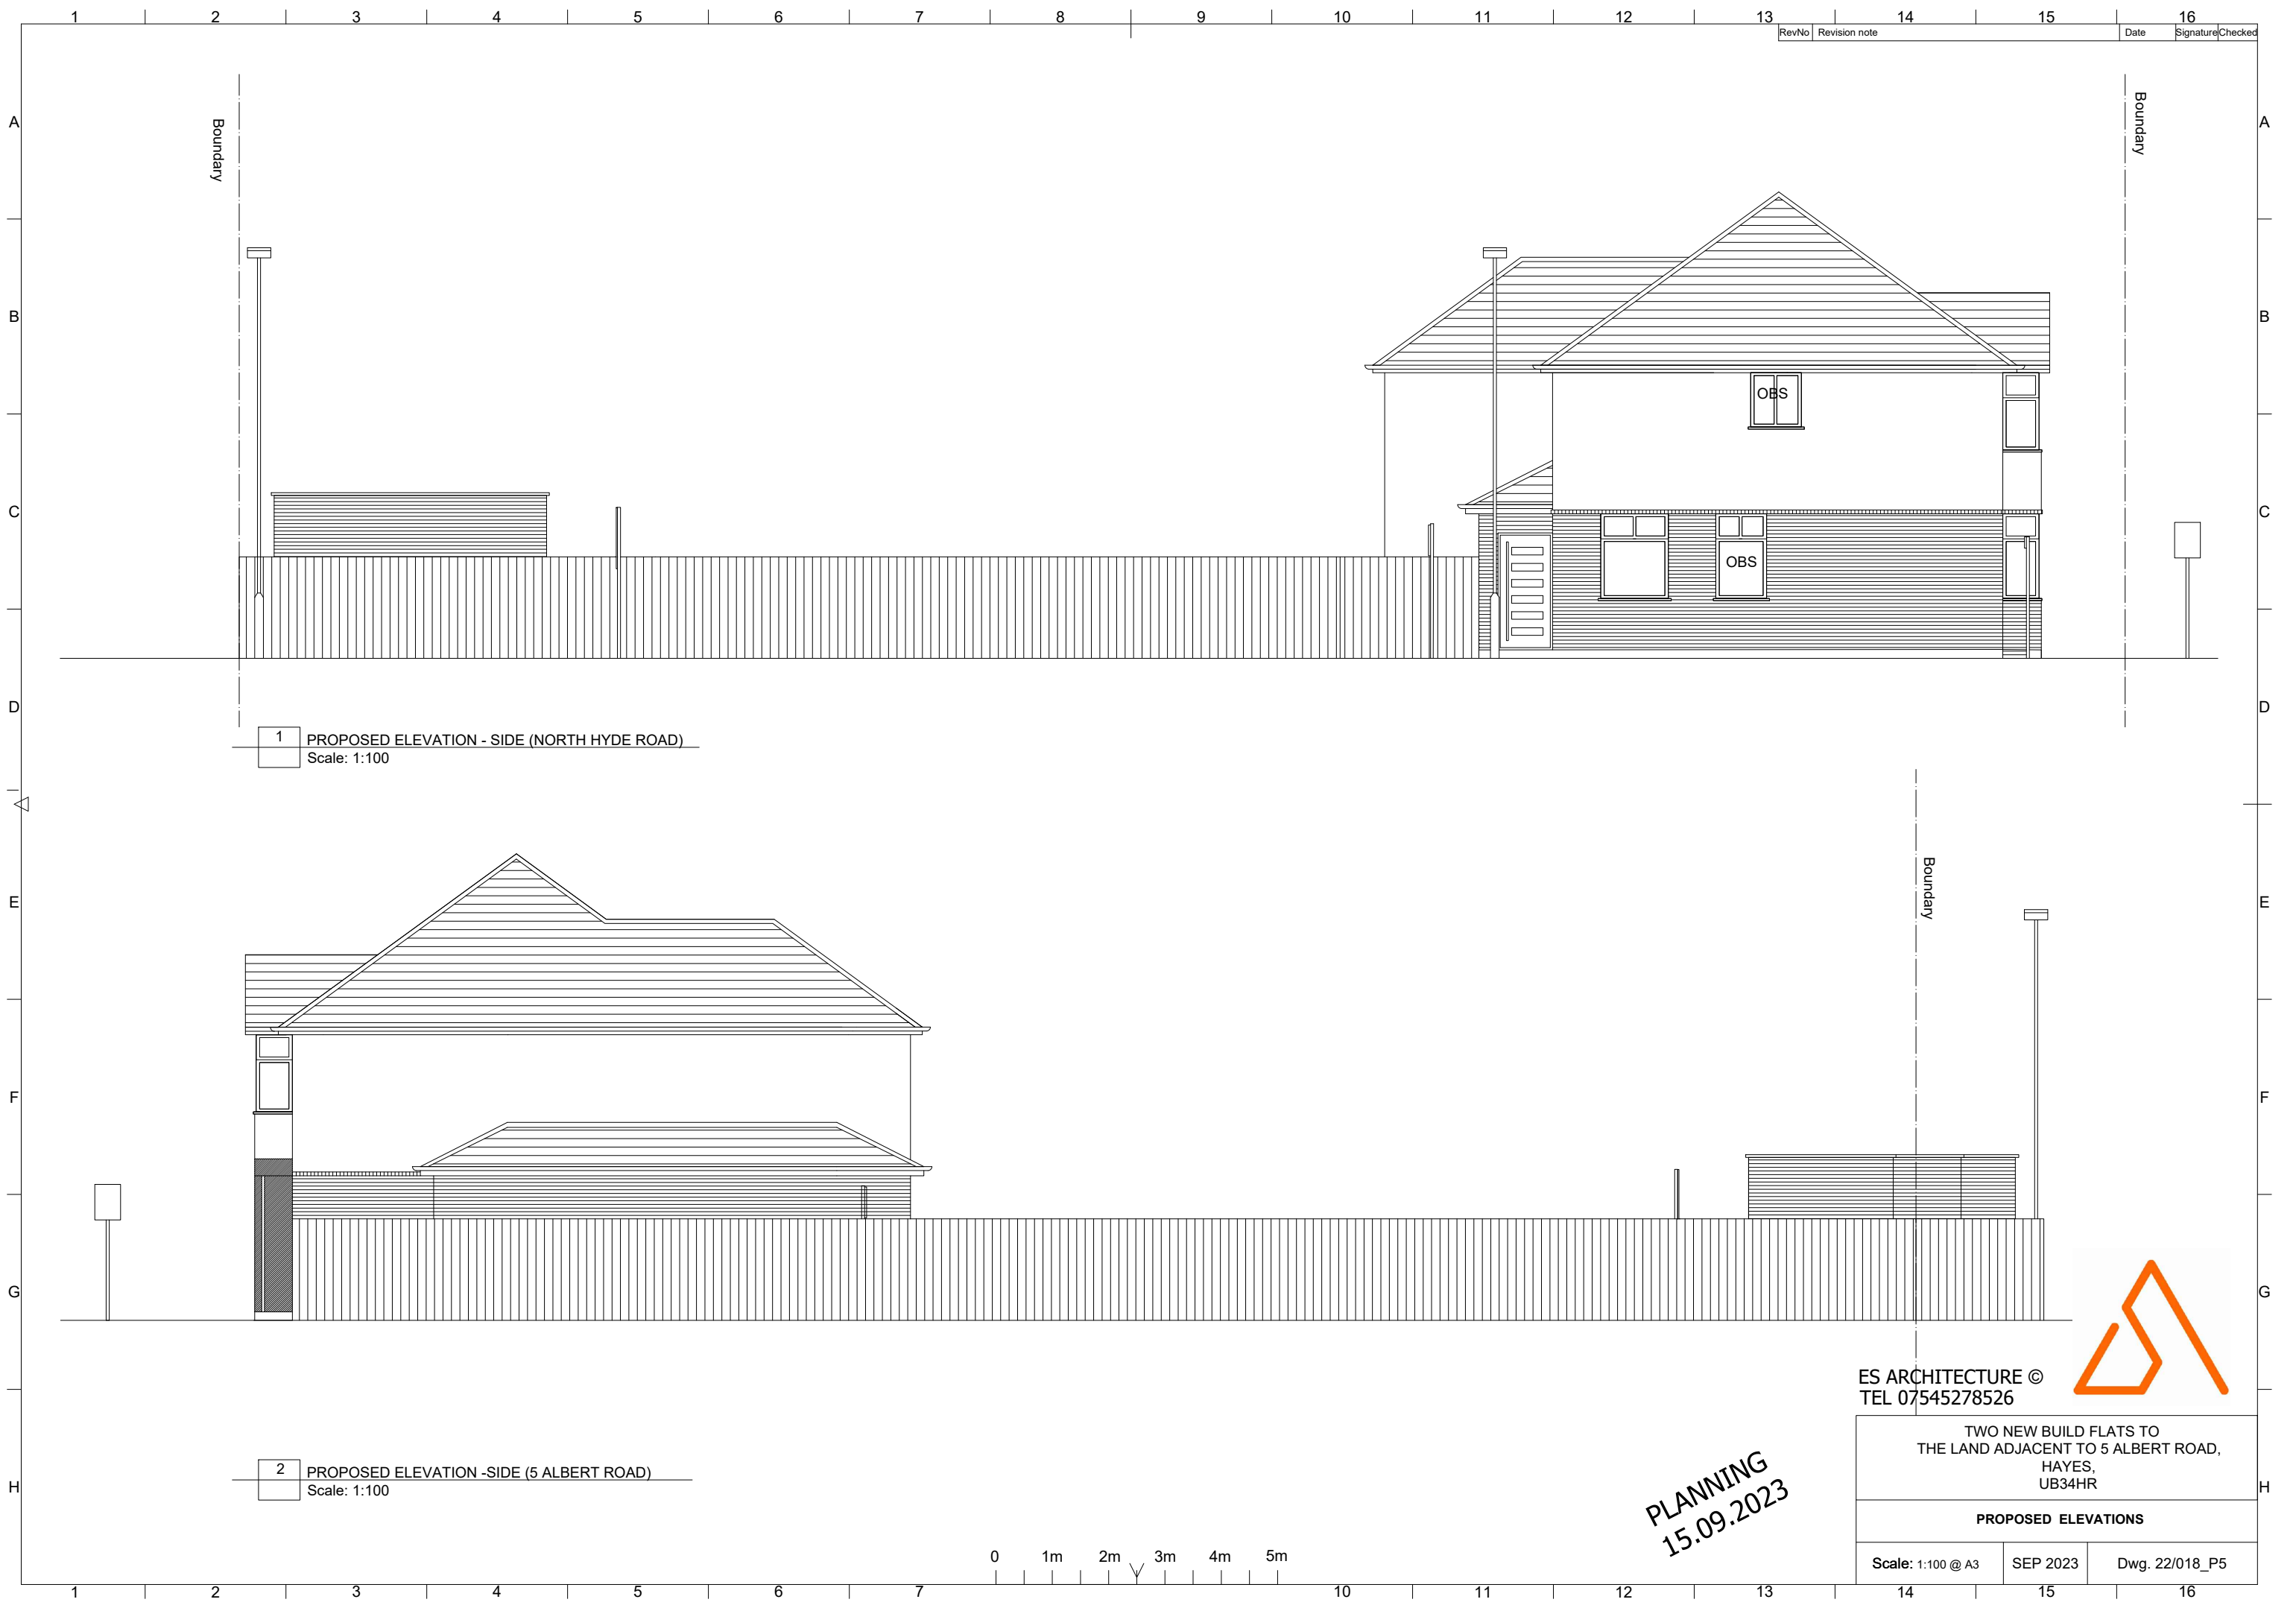

1 PROPOSED ELEVATION - SIDE (NORTH HYDE ROAD)
Scale: 1:100

2 PROPOSED ELEVATION -SIDE (5 ALBERT ROAD)
Scale: 1:100

RevNo	Revision note	Date	Signature	Checked
-------	---------------	------	-----------	---------

ES ARCHITECTURE ©
TEL 07545278526

TWO NEW BUILD FLATS TO
THE LAND ADJACENT TO 5 ALBERT ROAD,
HAYES,
UB34HR

PROPOSED ELEVATIONS

Scale: 1:100 @ A3 SEP 2023 Dwg. 22/018_P5

PLANNING
15.09.2023