



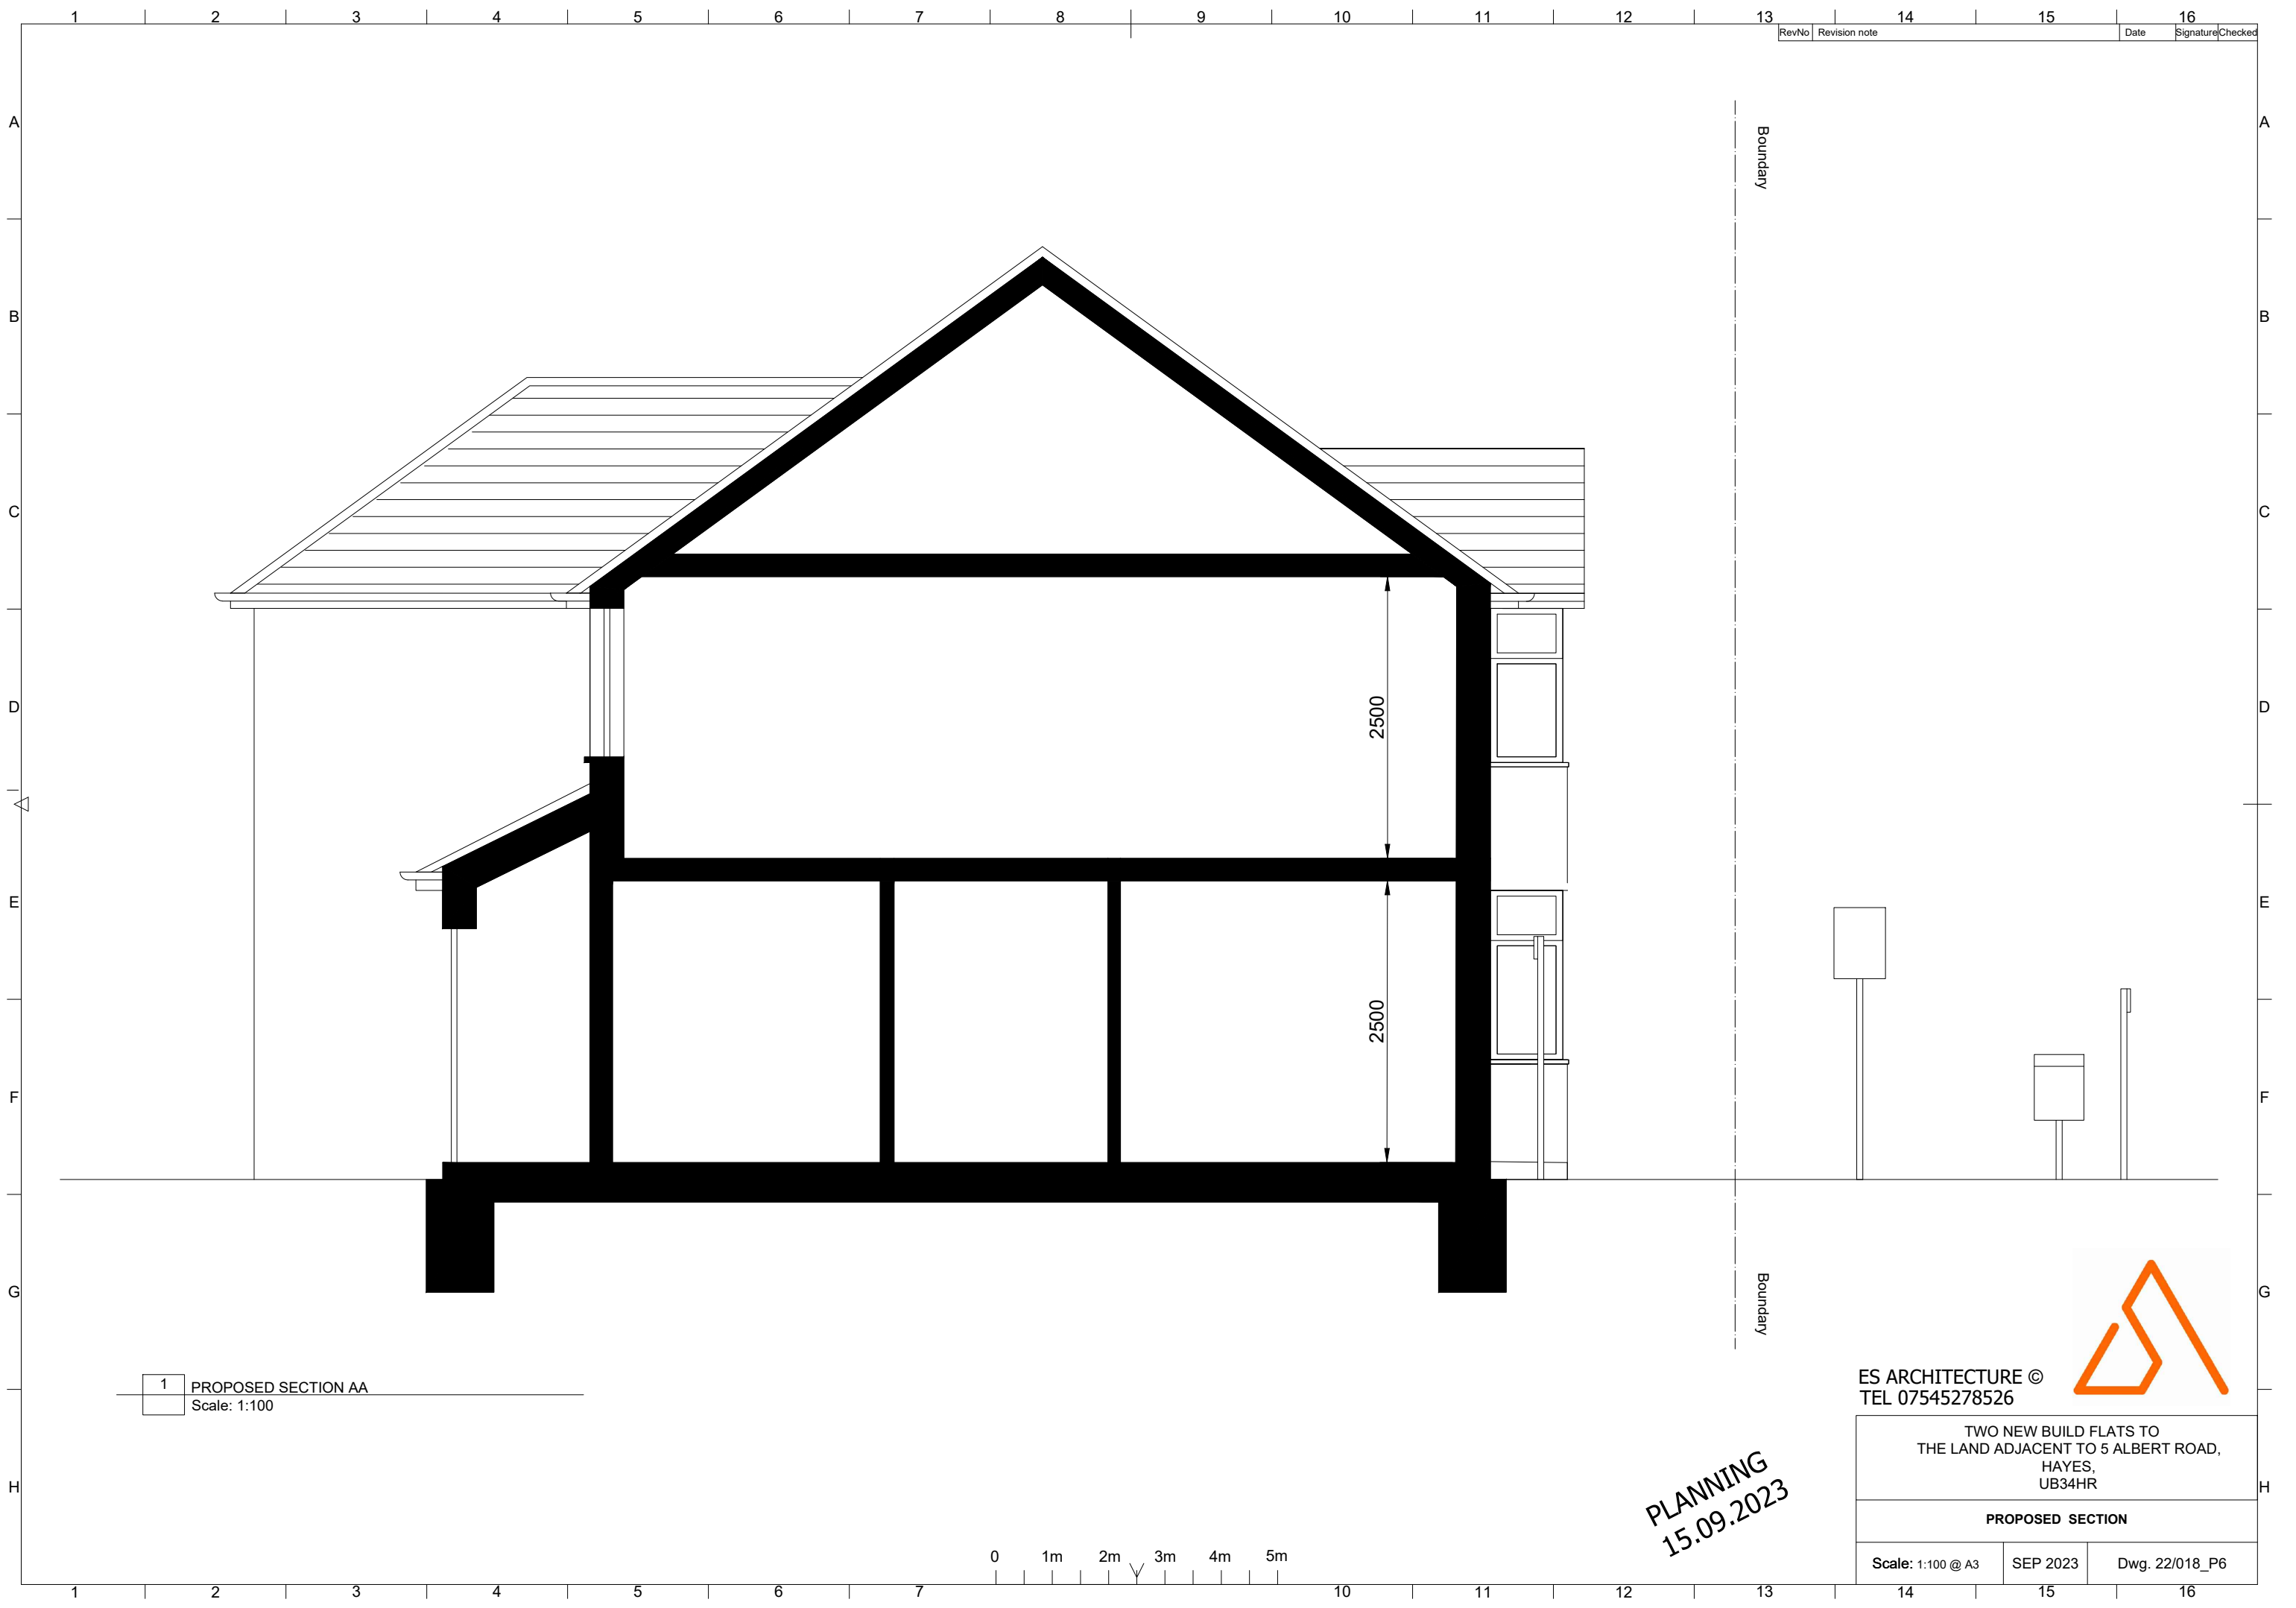

1 PROPOSED SECTION AA
Scale: 1:100

ES ARCHITECTURE ©
TEL 07545278526

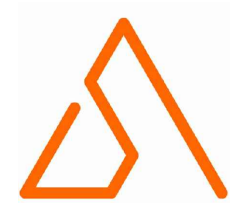

TWO NEW BUILD FLATS TO
THE LAND ADJACENT TO 5 ALBERT ROAD,
HAYES,
UB34HR

PROPOSED SECTION

Scale: 1:100 @ A3	SEP 2023	Dwg. 22/018_P6
-------------------	----------	----------------

PLANNING
15.09.2023