


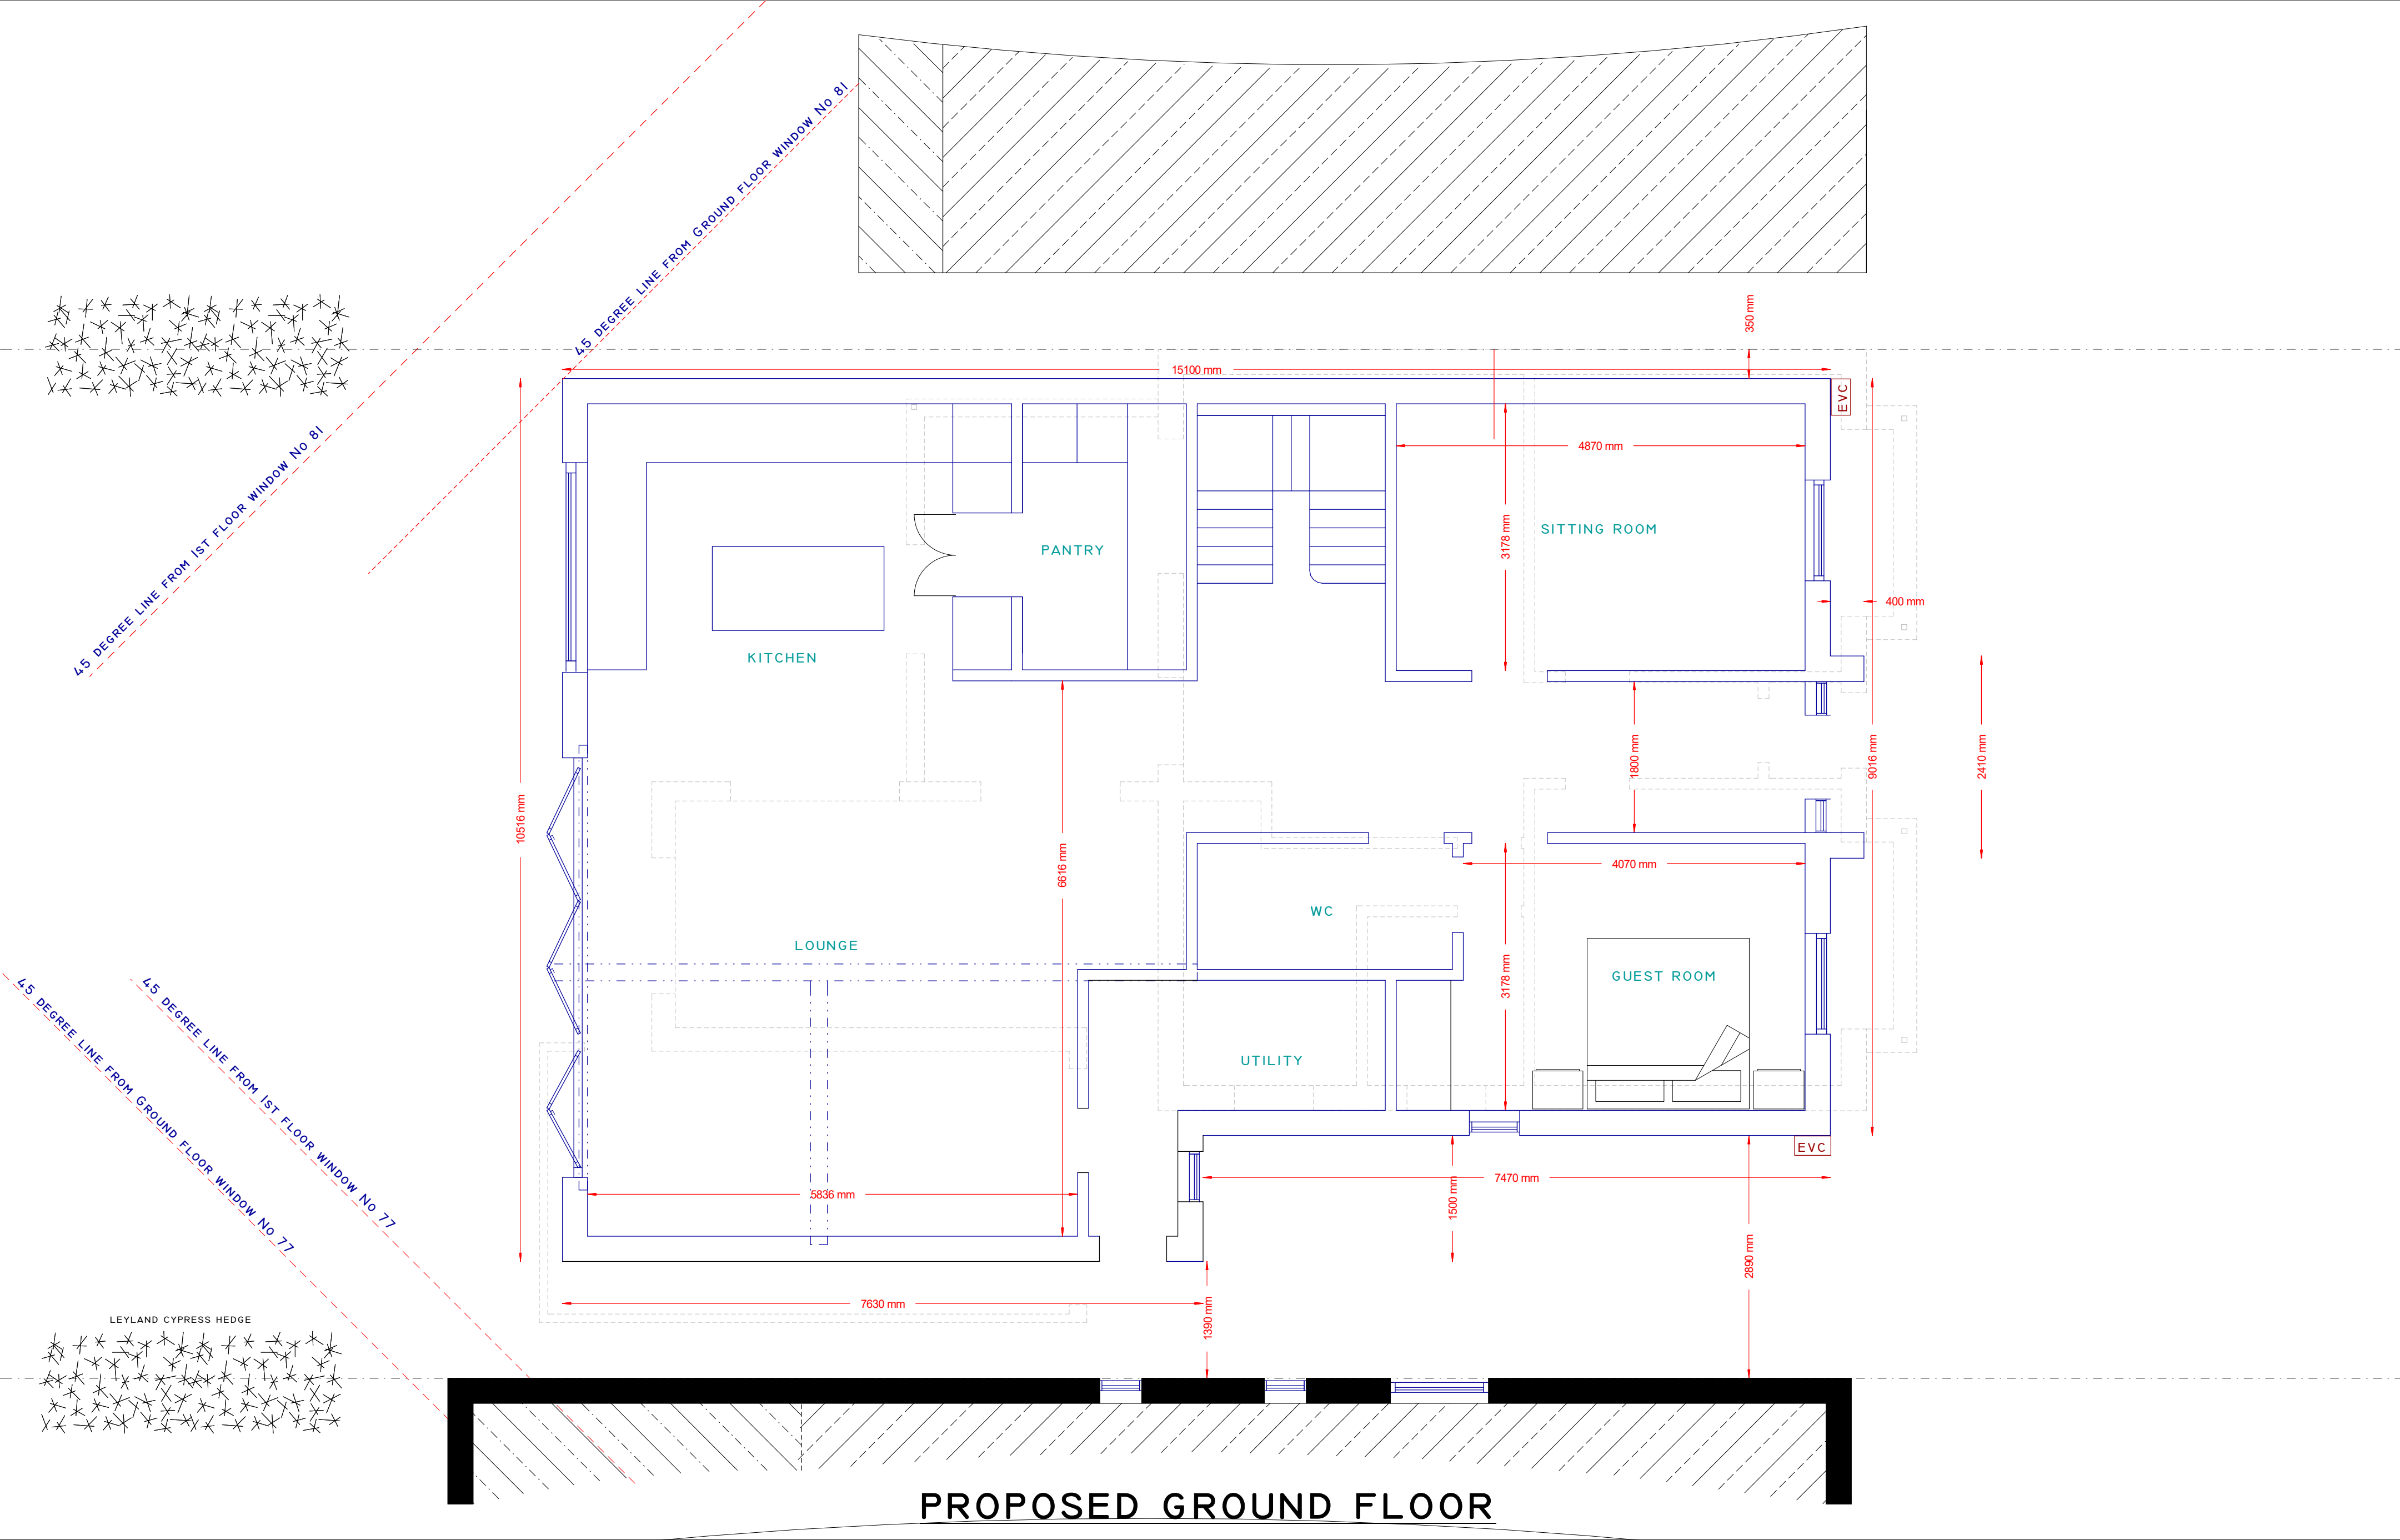

79 HALFORD ROAD
ICKENHAM



PLAN
PROJECT

Proposed Plans
New House

General Notes:
1. All dimensions to be checked on site prior to construction any discrepancies should be reported to the Highford Design.
2. All drawings are the property of Highford Design and are not to be used for any other purpose without the written consent of Highford Design.
3. This drawing should not be used to calculate areas for the purpose of valuations. All dimensions to be checked on site by contractor and each dimension to be their responsibility. Do not scale drawing.

DWG No
02
Rev: - 6

Date: March 2024
Project: 79 Halford Road
Scale: 1:50 @ A2
Checked: AW
Drawing Title: GROUND FLOOR
Job No: 437

HIGHFORDDESIGN
27 BELLAMY CLOSE, ICKENHAM, MIDDLESEX, UB10 8SU
email: info@highforddesign.co.uk - web: www.highforddesign.co.uk
telephone: 01895 622575 - mobile: 07557 390205