


PROPOSED FIRST FLOOR

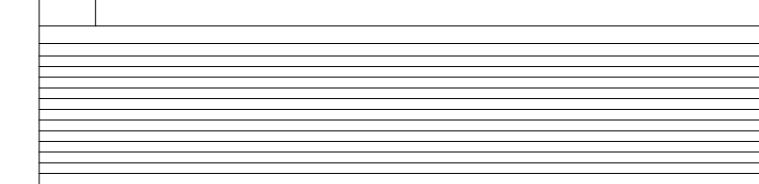

SCALE BAR
0 1m 2m 3m 4m 5m
SCALE 1:50