

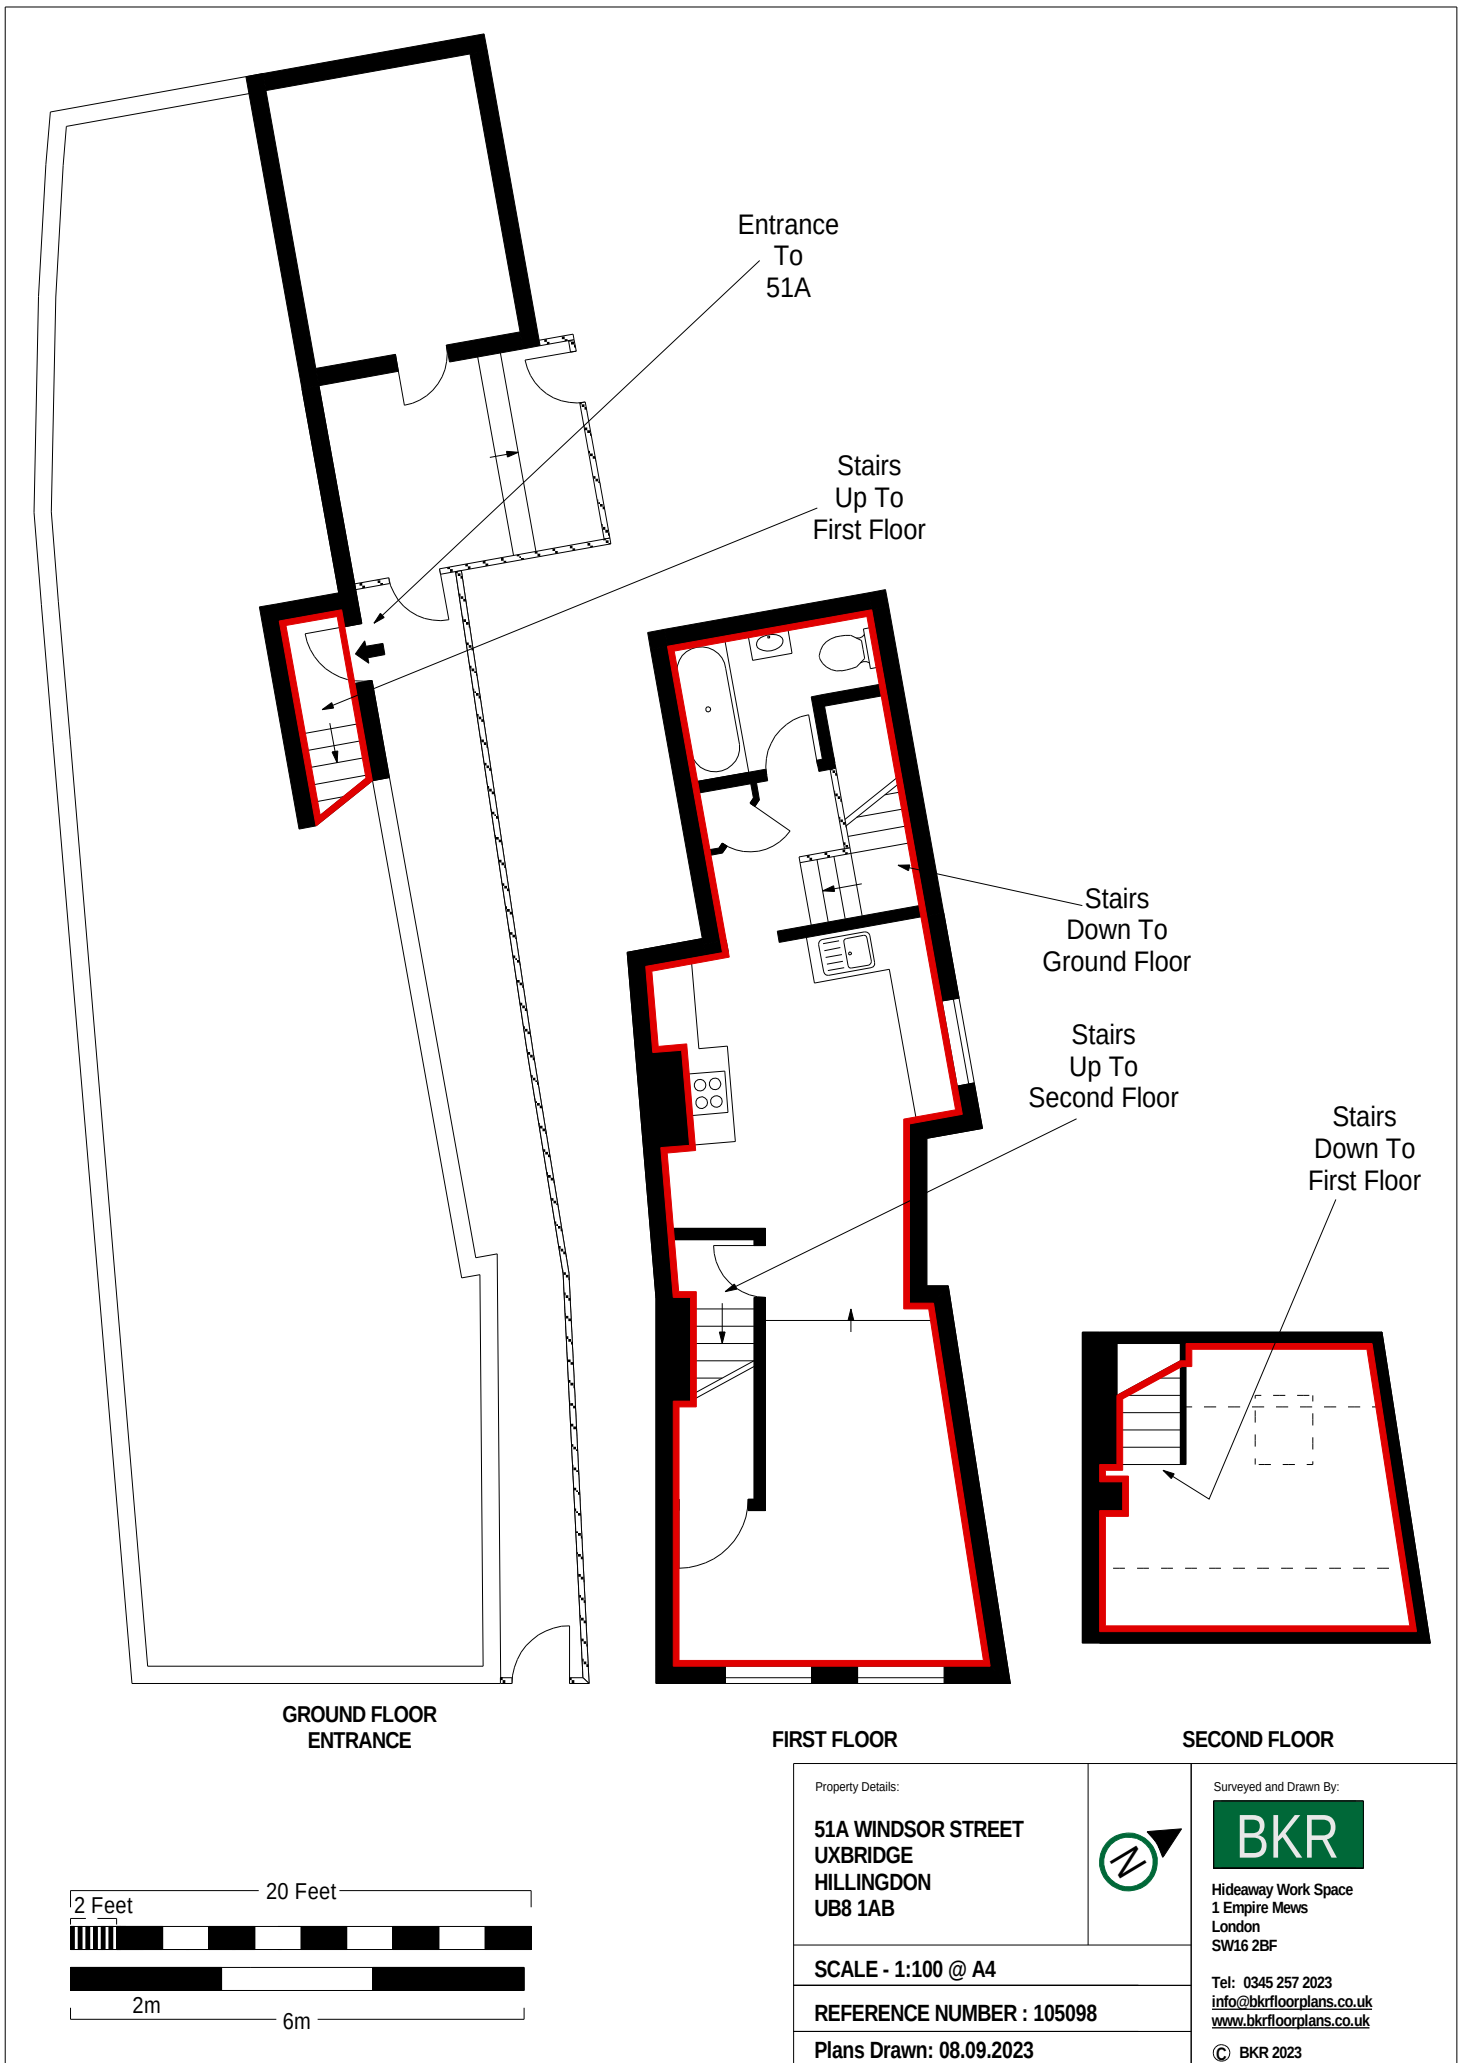


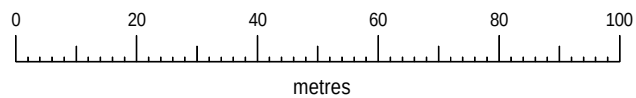

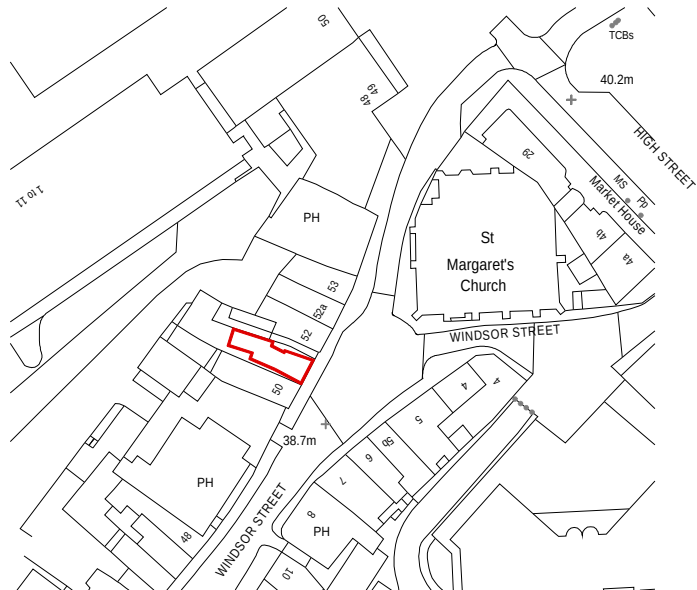

Property Details:

**51A WINDSOR STREET
UXBRIDGE
HILLINGDON
UB8 1AB**

SCALE - 1:1250 @ A4

REFERENCE NUMBER : 104377

PLANS DRAWN: 08.09.2023



Surveyed and Drawn By:



Hideaway Work Space
1 Empire Mews
London
SW16 2BF

Tel: 0345 257 2023
info@bkrfloorplans.co.uk
www.bkrfloorplans.co.uk

© BKR 2023